


PROJECT REFERENCE NO. B-5341	SHEET NO. EC-4/CONST.4
RW SHEET NO.	
ROADWAY DESIGN ENGINEER	HYDRAULICS ENGINEER

NAD 83/NSRS 2007

CLEARING AND GRUBBING
EROSION CONTROL FOR
CONSTRUCTION SHEET 4






NOTE:
PLACE TEMPORARY ROCK SEDIMENT DAMS TYPE - B
AND TEMPORARY ROCK SILT CHECKS TYPE - A AT
DRAINAGE OUTLETS.

NOTE:
UTILIZE SPECIAL STILLING BASIN WHERE APPLICABLE.

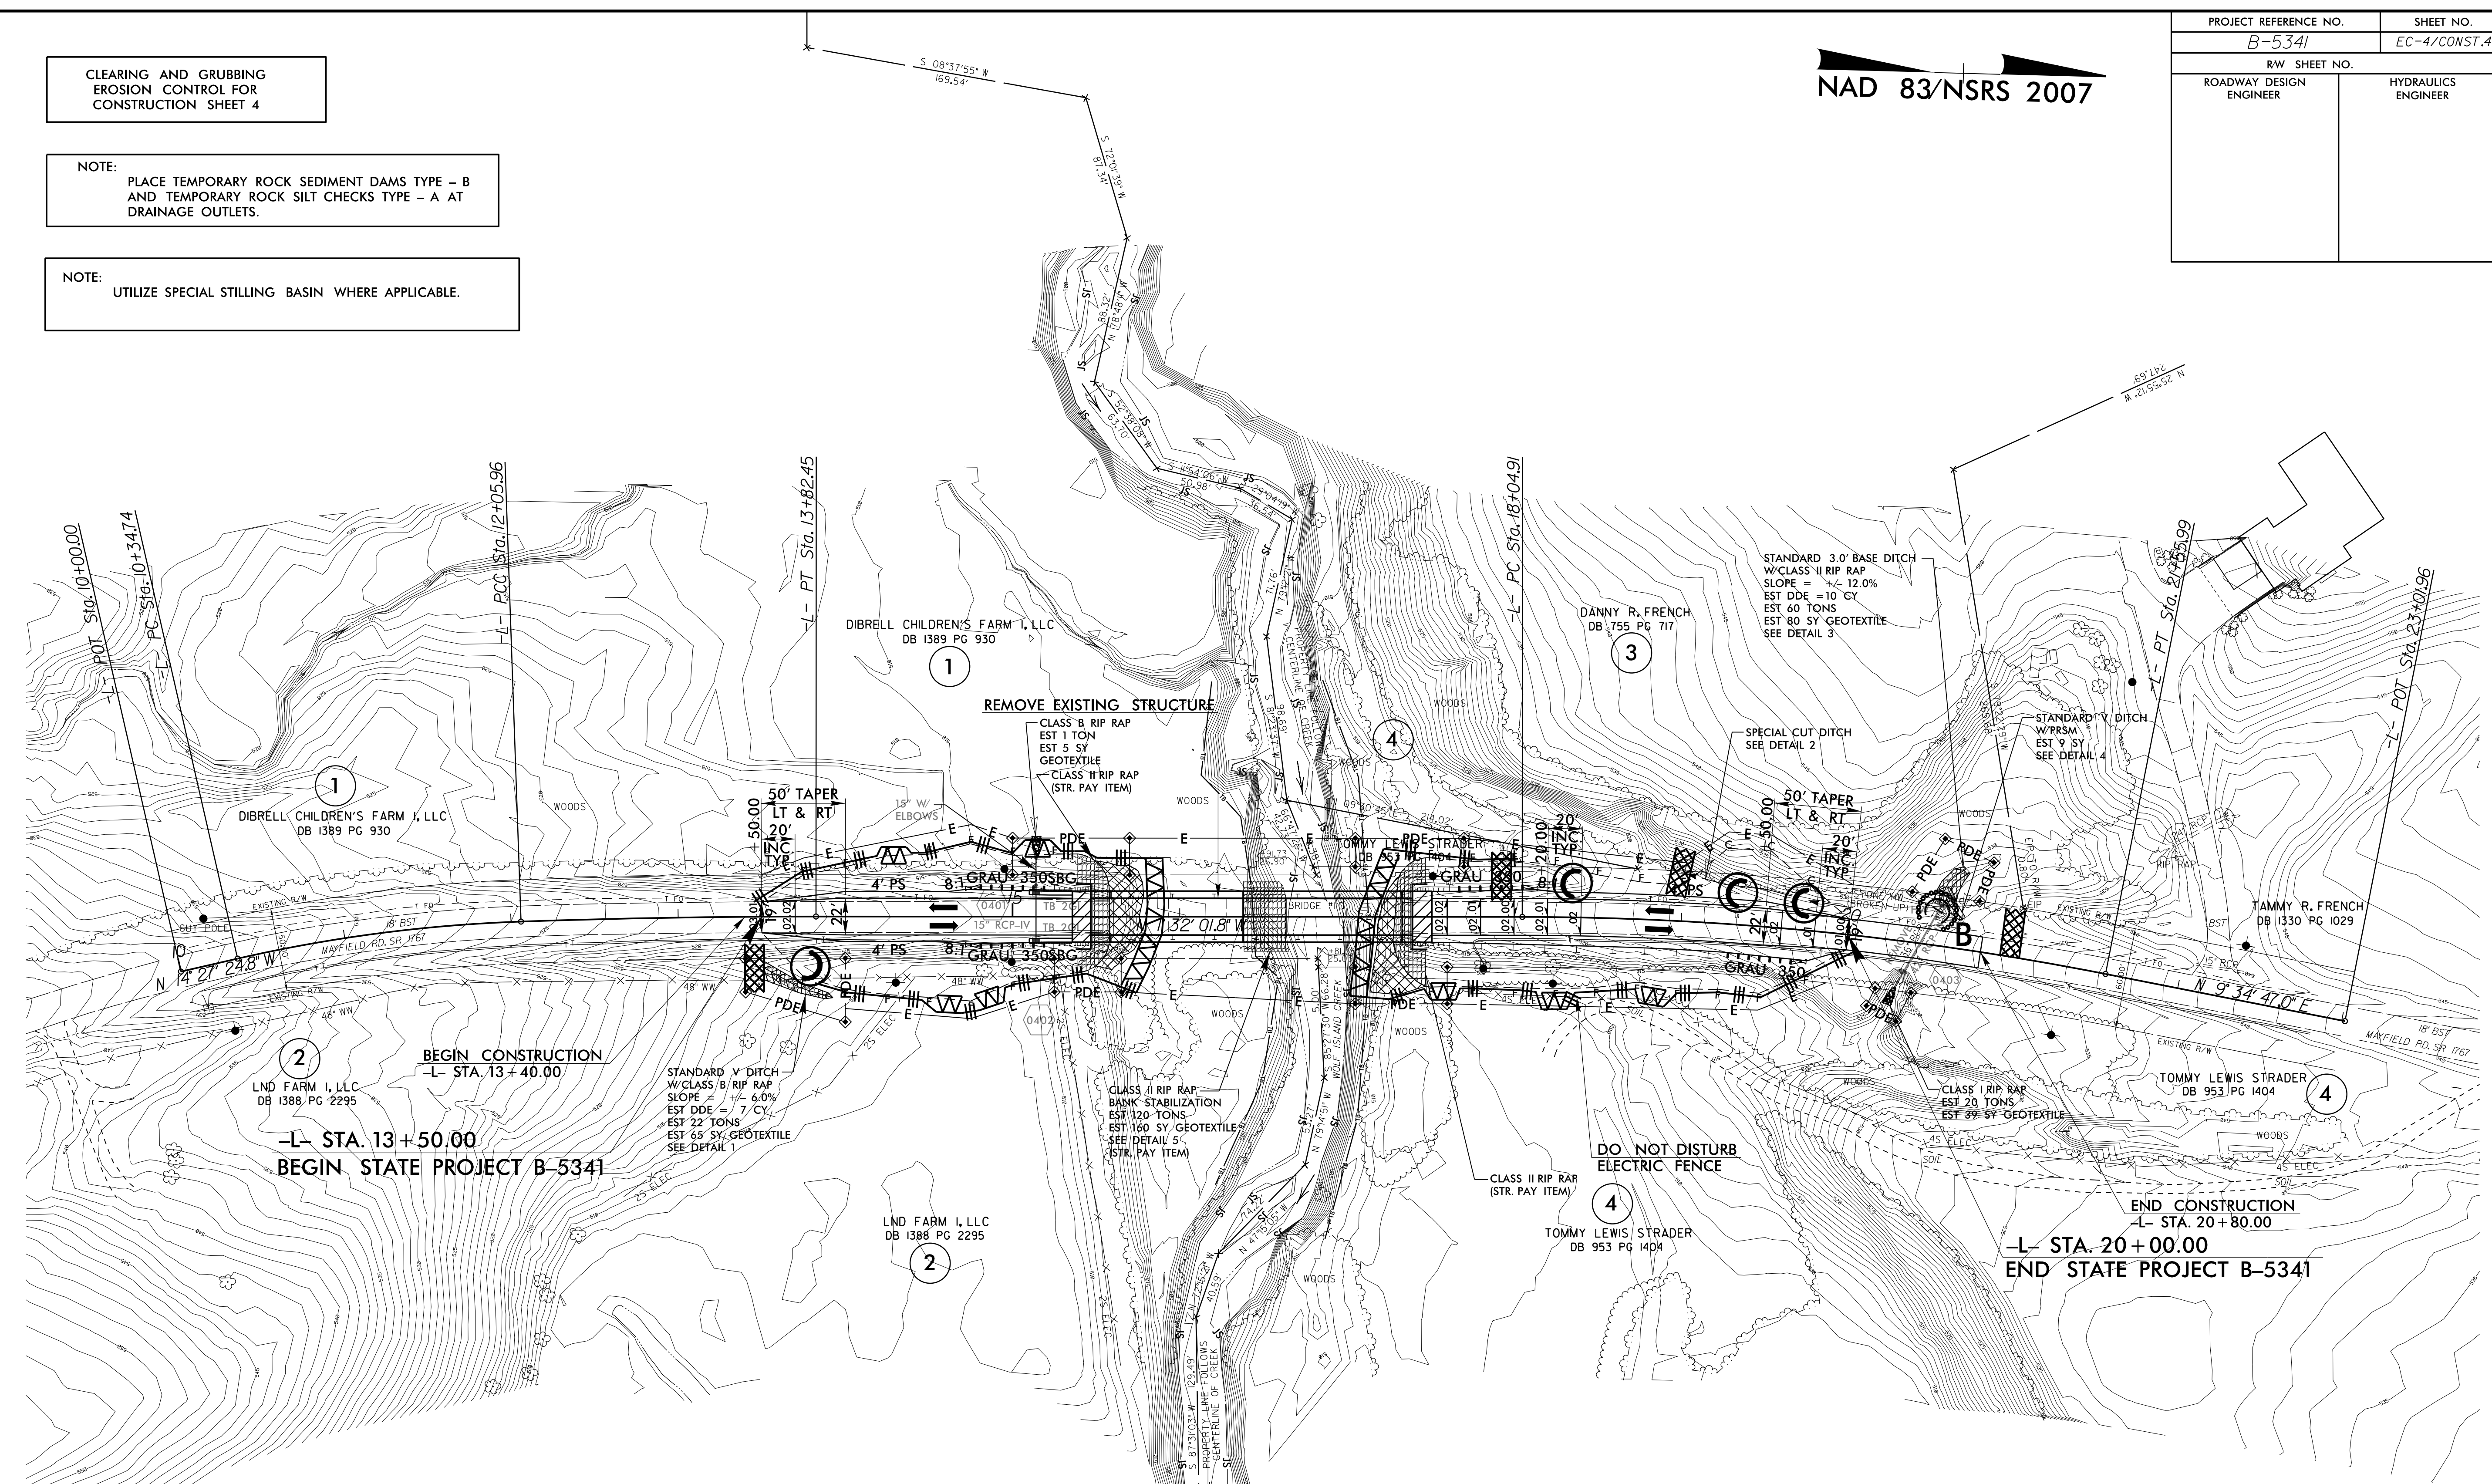

EXCAVATE EXISTING ROAD FILL
TO NATURAL GROUND = 180 CY
(STRUCTURE PAY ITEM)

NOTE: SBG - SHOULDER BERM GUTTER
-L- STA. 15+10.00 TO BEGIN APPROACH SLAB LT. & RT.

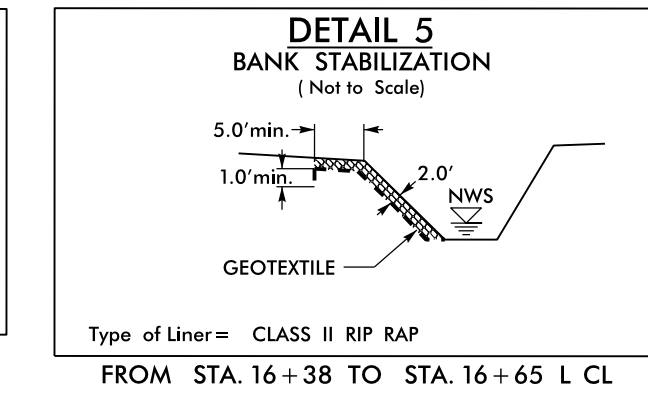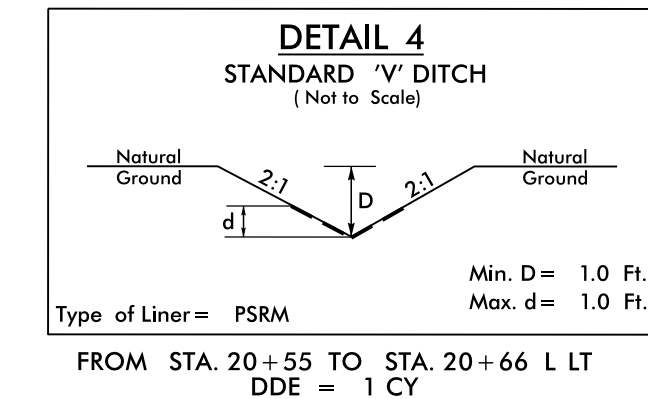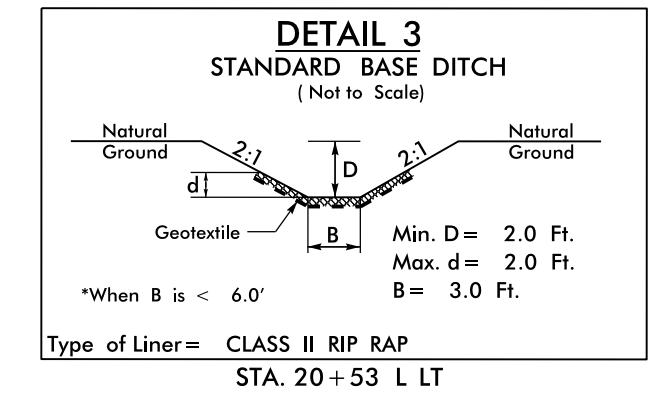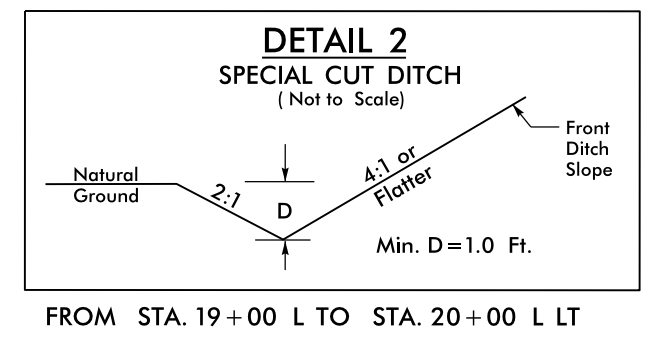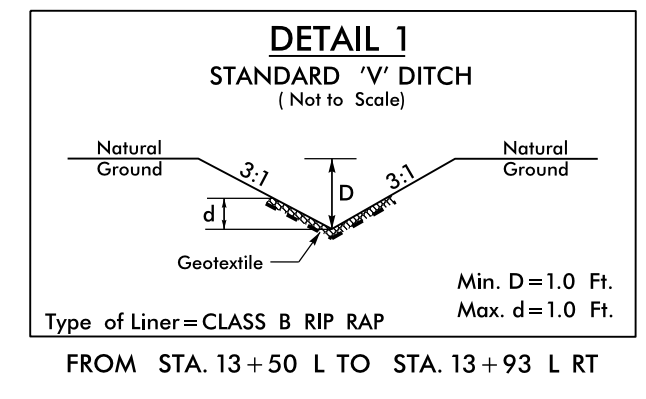

SEE SHEET 5 FOR -L- PROFILE
SEE SHEETS S-2 THRU S-2 FOR STRUCTURE PLANS

8/17/99
03-SEP-2015 14:19 D:\s109\B-5341\EC.psh_04.dgn
ENVIRONMENTAL ENGINEERING