
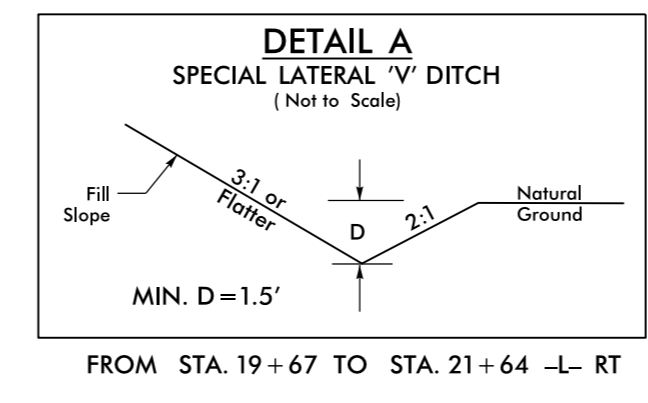
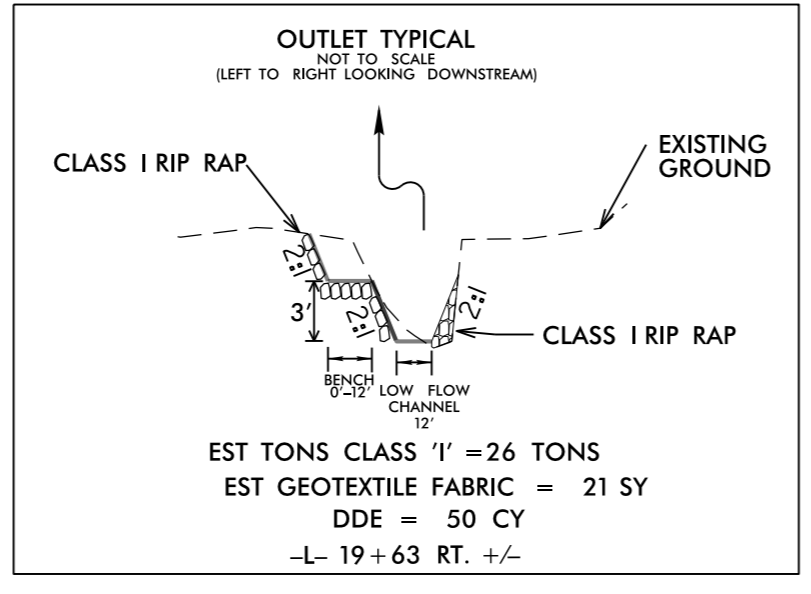
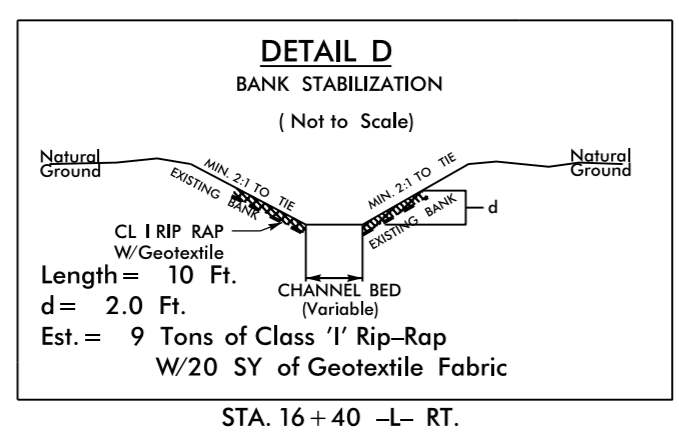
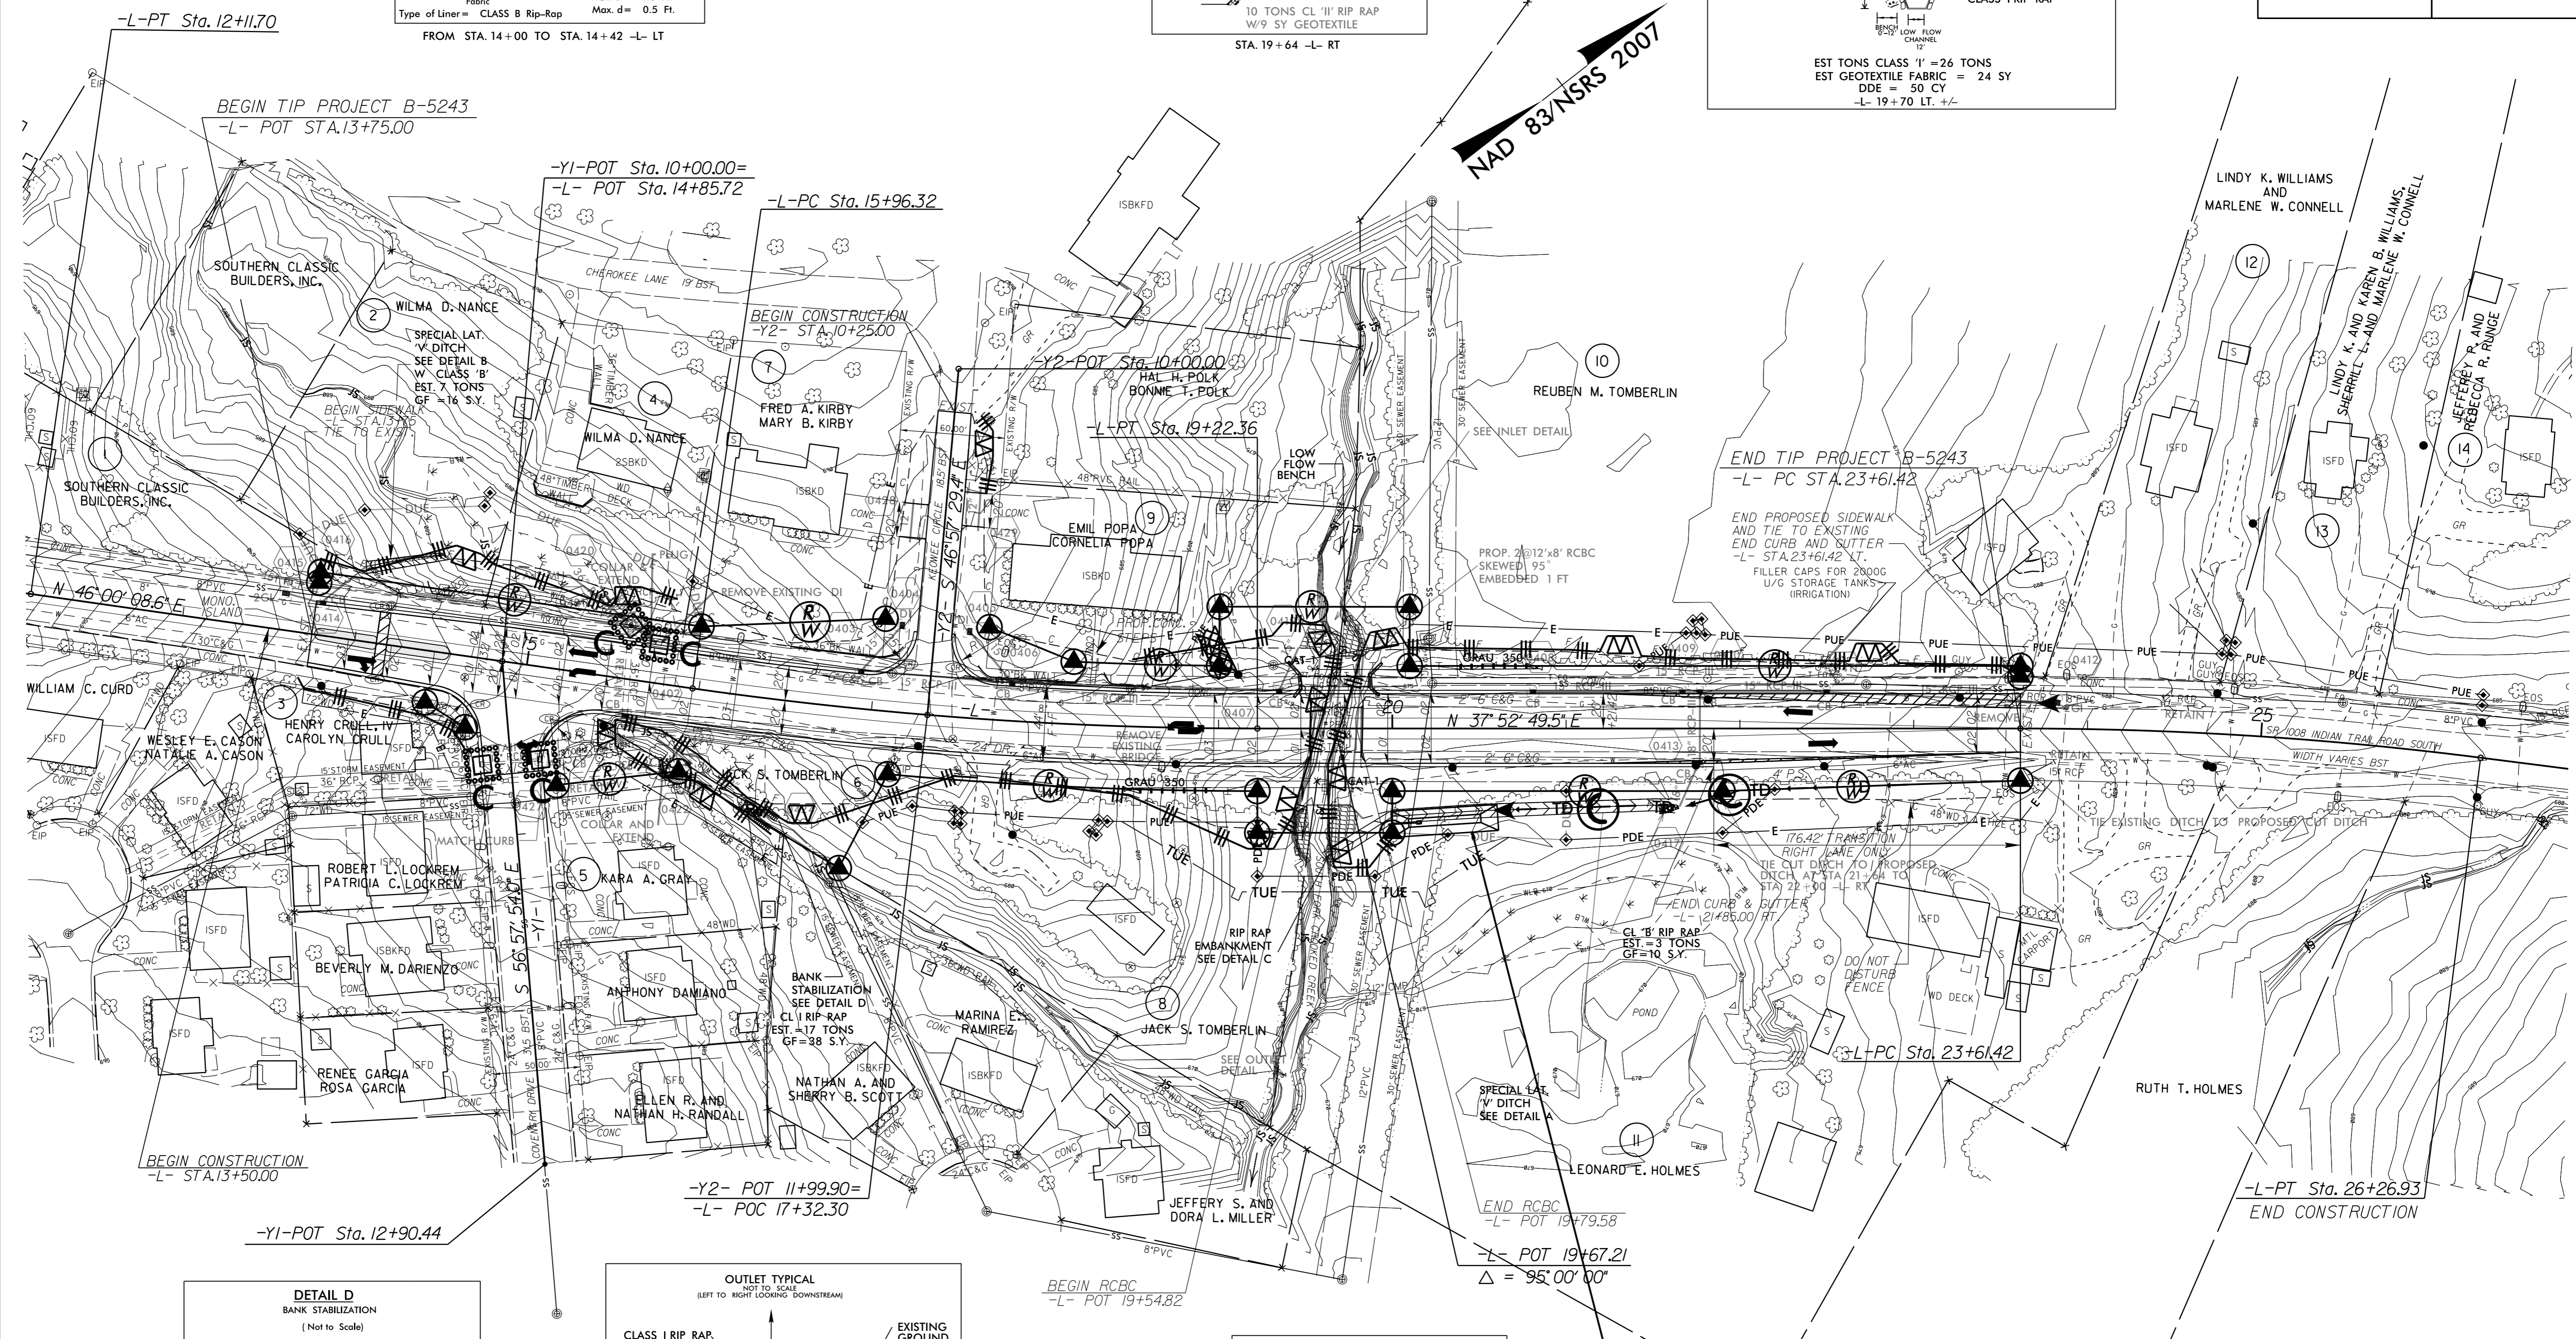
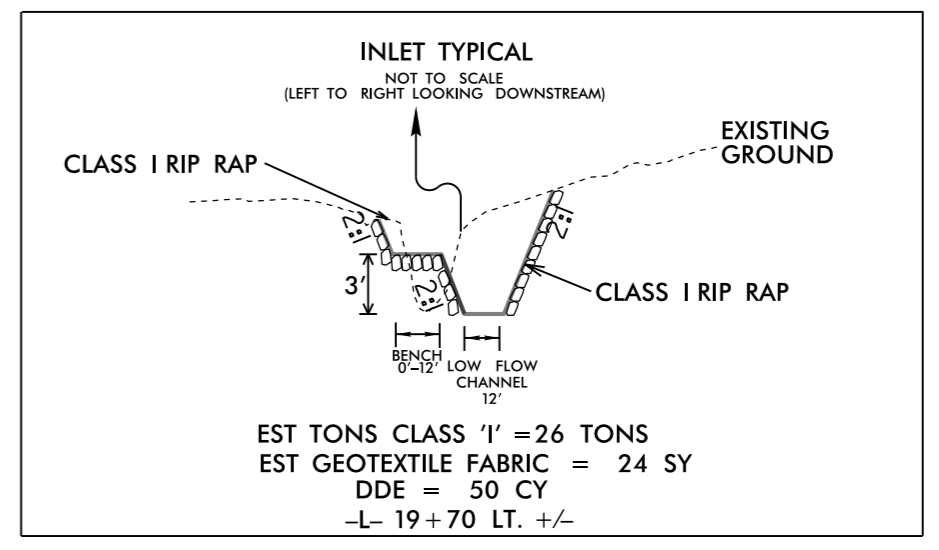
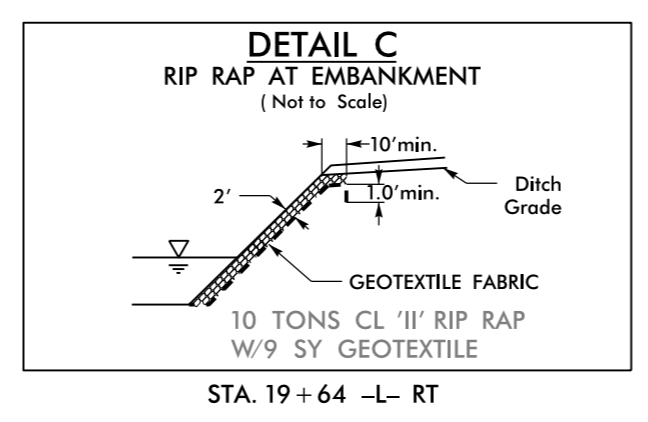


PROJECT REFERENCE NO.	SHEET NO.
B-5243	EC-4/CONST.4
RW SHEET NO.	
ROADWAY DESIGN ENGINEER	HYDRAULICS ENGINEER

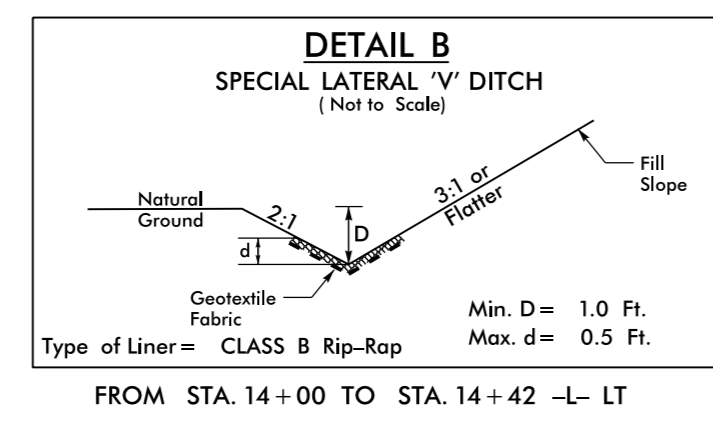

61 x 15 x 3  
1.5 inch Skimmer  
with 0.75 inch  
Orifice Diameter  
7 ft. weir  
ID 4.1

CLEARING AND GRUBBING  
EROSION CONTROL FOR  
CONSTRUCTION SHEET 4

NOTE:  
PLACE TEMPORARY ROCK SEDIMENT DAMS TYPE - B  
AND TEMPORARY ROCK SILT CHECKS TYPE - A AT  
DRAINAGE OUTLETS.

5/14/99

01-OCT-2015 13:50  
R:\Environment\B-5243-EC.psh04.dgn  
W:\johndavidson\B-5243-EC.psh04.dgn