


PROJECT REFERENCE NO.		SHEET NO.	
B-5243		EC-6/CONST.5	
R/W SHEET NO.			
ROADWAY DESIGN ENGINEER		HYDRAULICS ENGINEER	

01-OCT-2015 13:59
 R:\Environment\B-5243-EC.psh05.dgn
 W:\Joh\windham\B-5243-EC\CONSTR\5

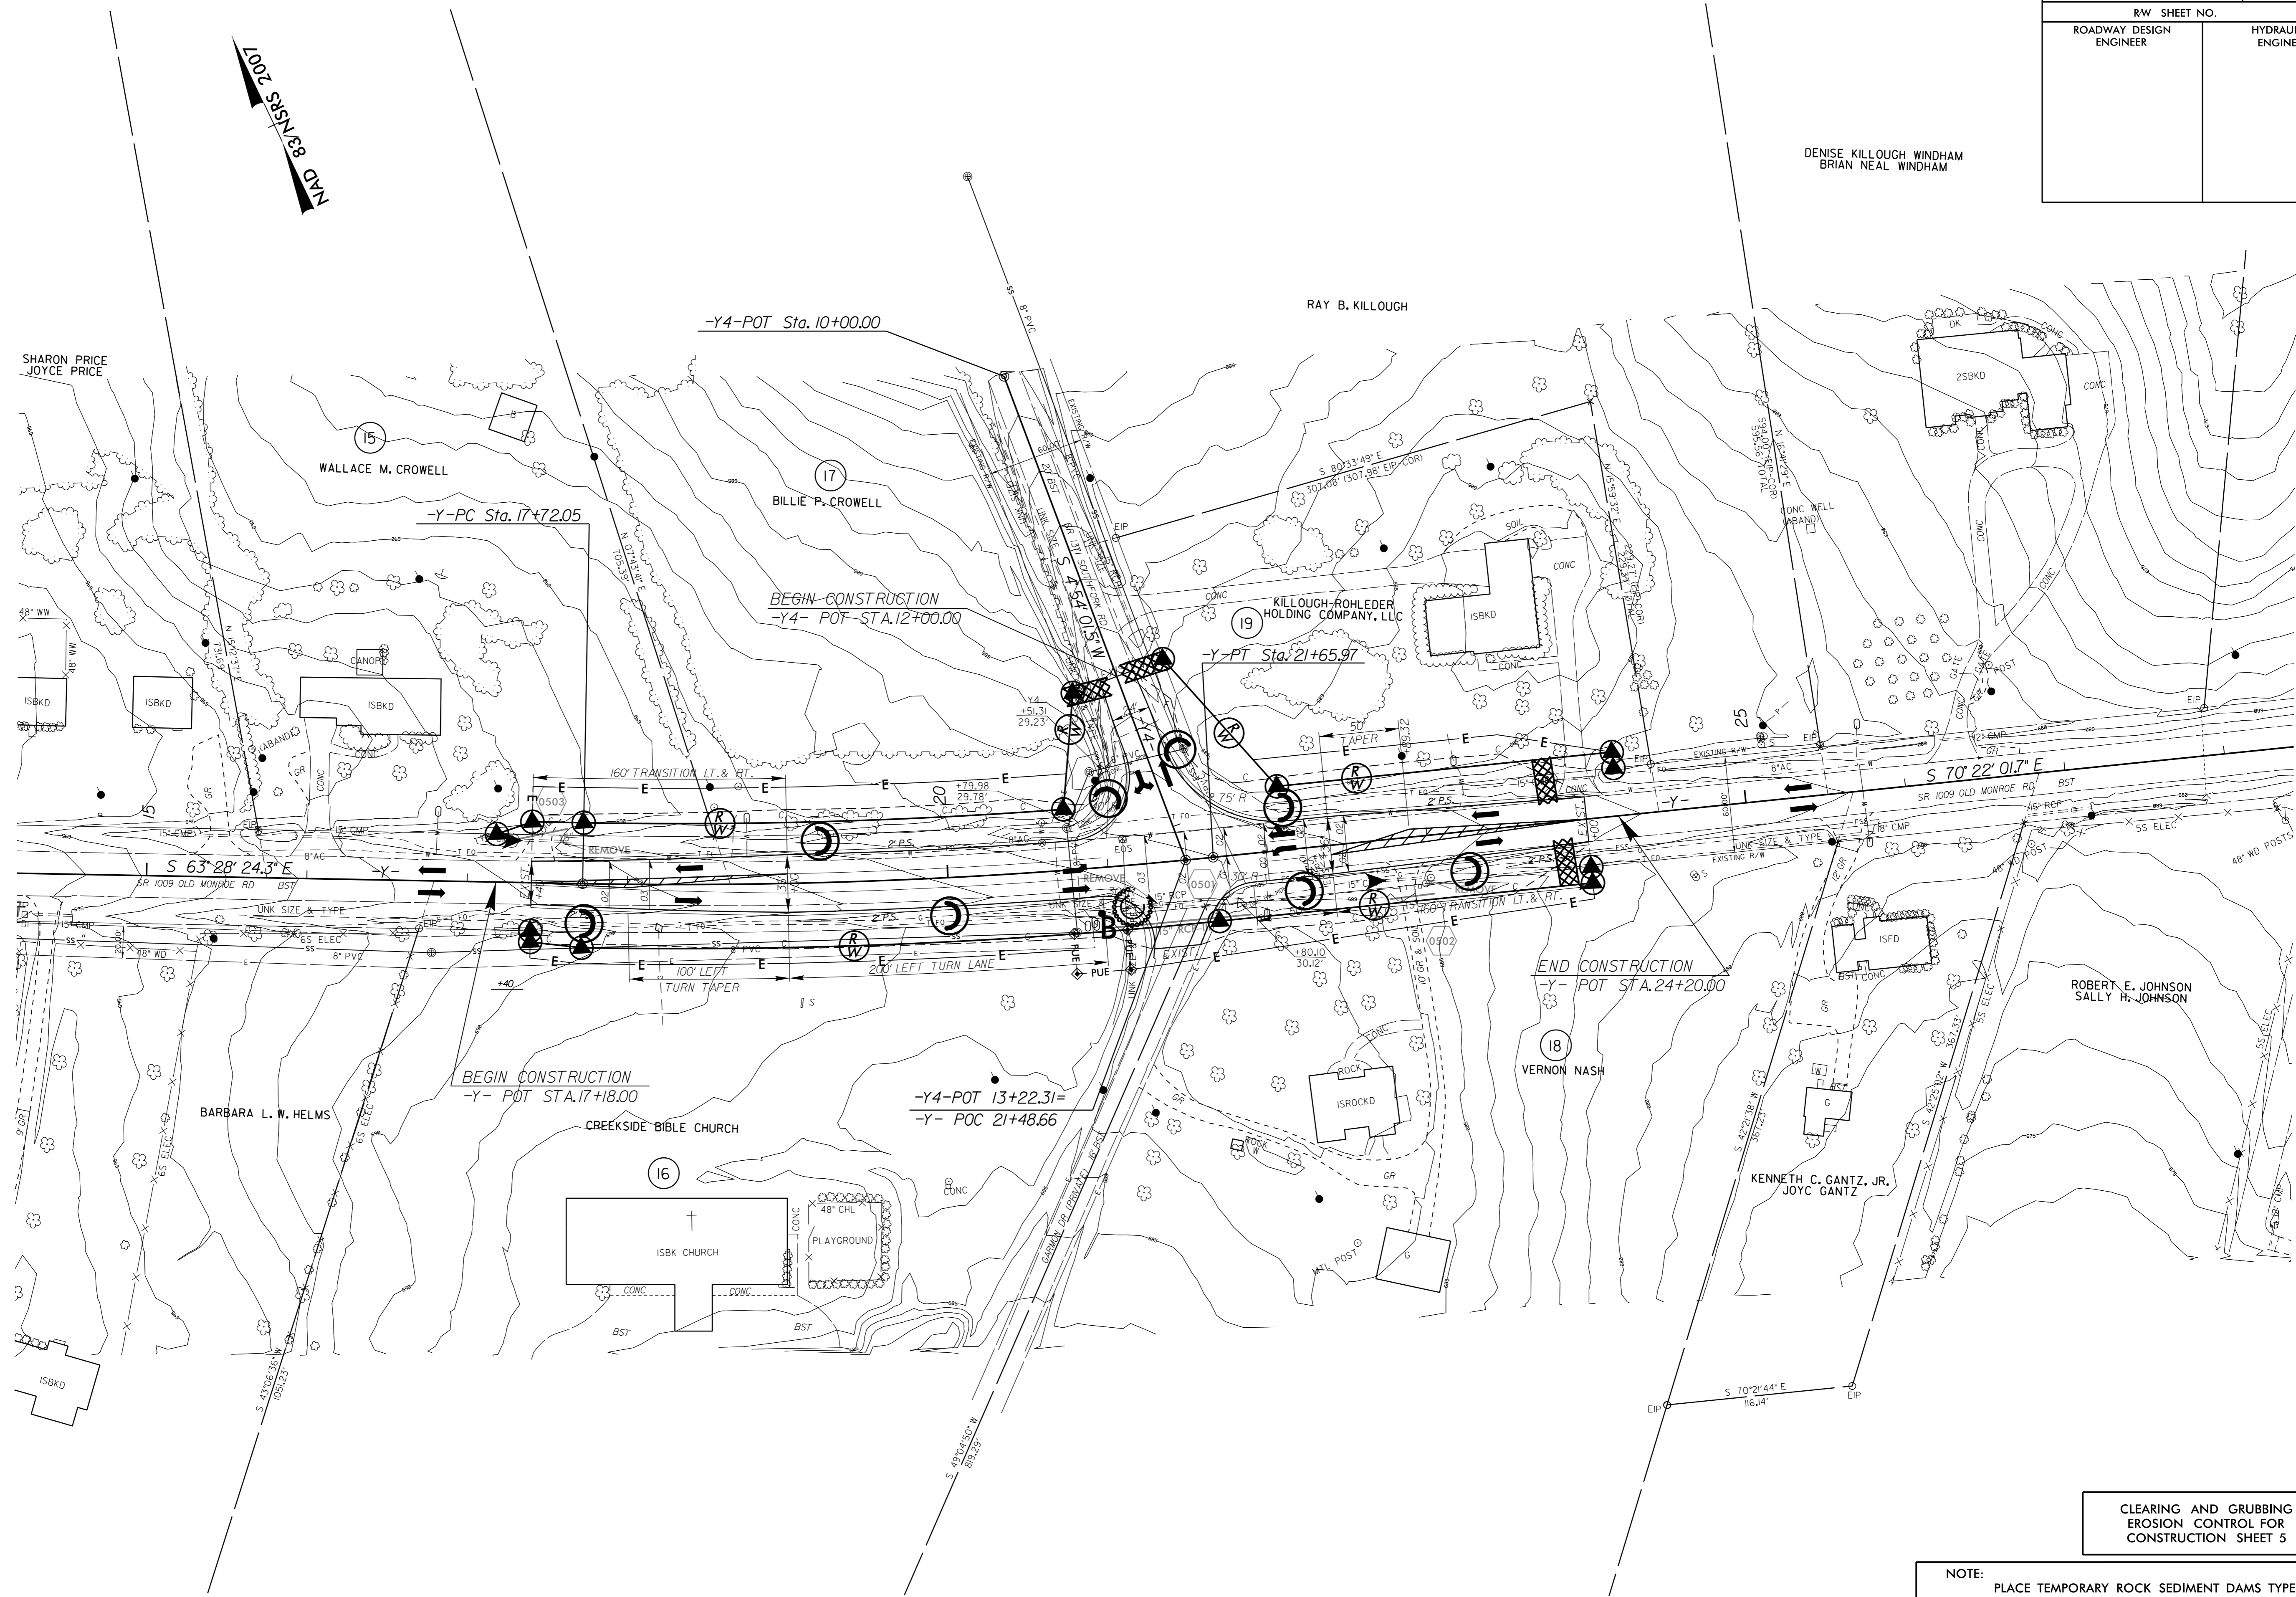

CLEARING AND GRUBBING
EROSION CONTROL FOR
CONSTRUCTION SHEET 5

NOTE:
PLACE TEMPORARY ROCK SEDIMENT DAMS TYPE - B
AND TEMPORARY ROCK SILT CHECKS TYPE - A AT
DRAINAGE OUTLETS.