


PROJECT REFERENCE NO.	SHEET NO.
W-5518	EC-07/CONST.07
RW SHEET NO.	
ROADWAY DESIGN ENGINEER	HYDRAULICS ENGINEER



**MATCHLINE SHEET 5**  
 -Y- STA. 26+50.00

REVISIONS
-----------

12/10/2015  
 Environmental\W-5518\_hyd\_EC\_PSH.07.dgn  
 E:\E

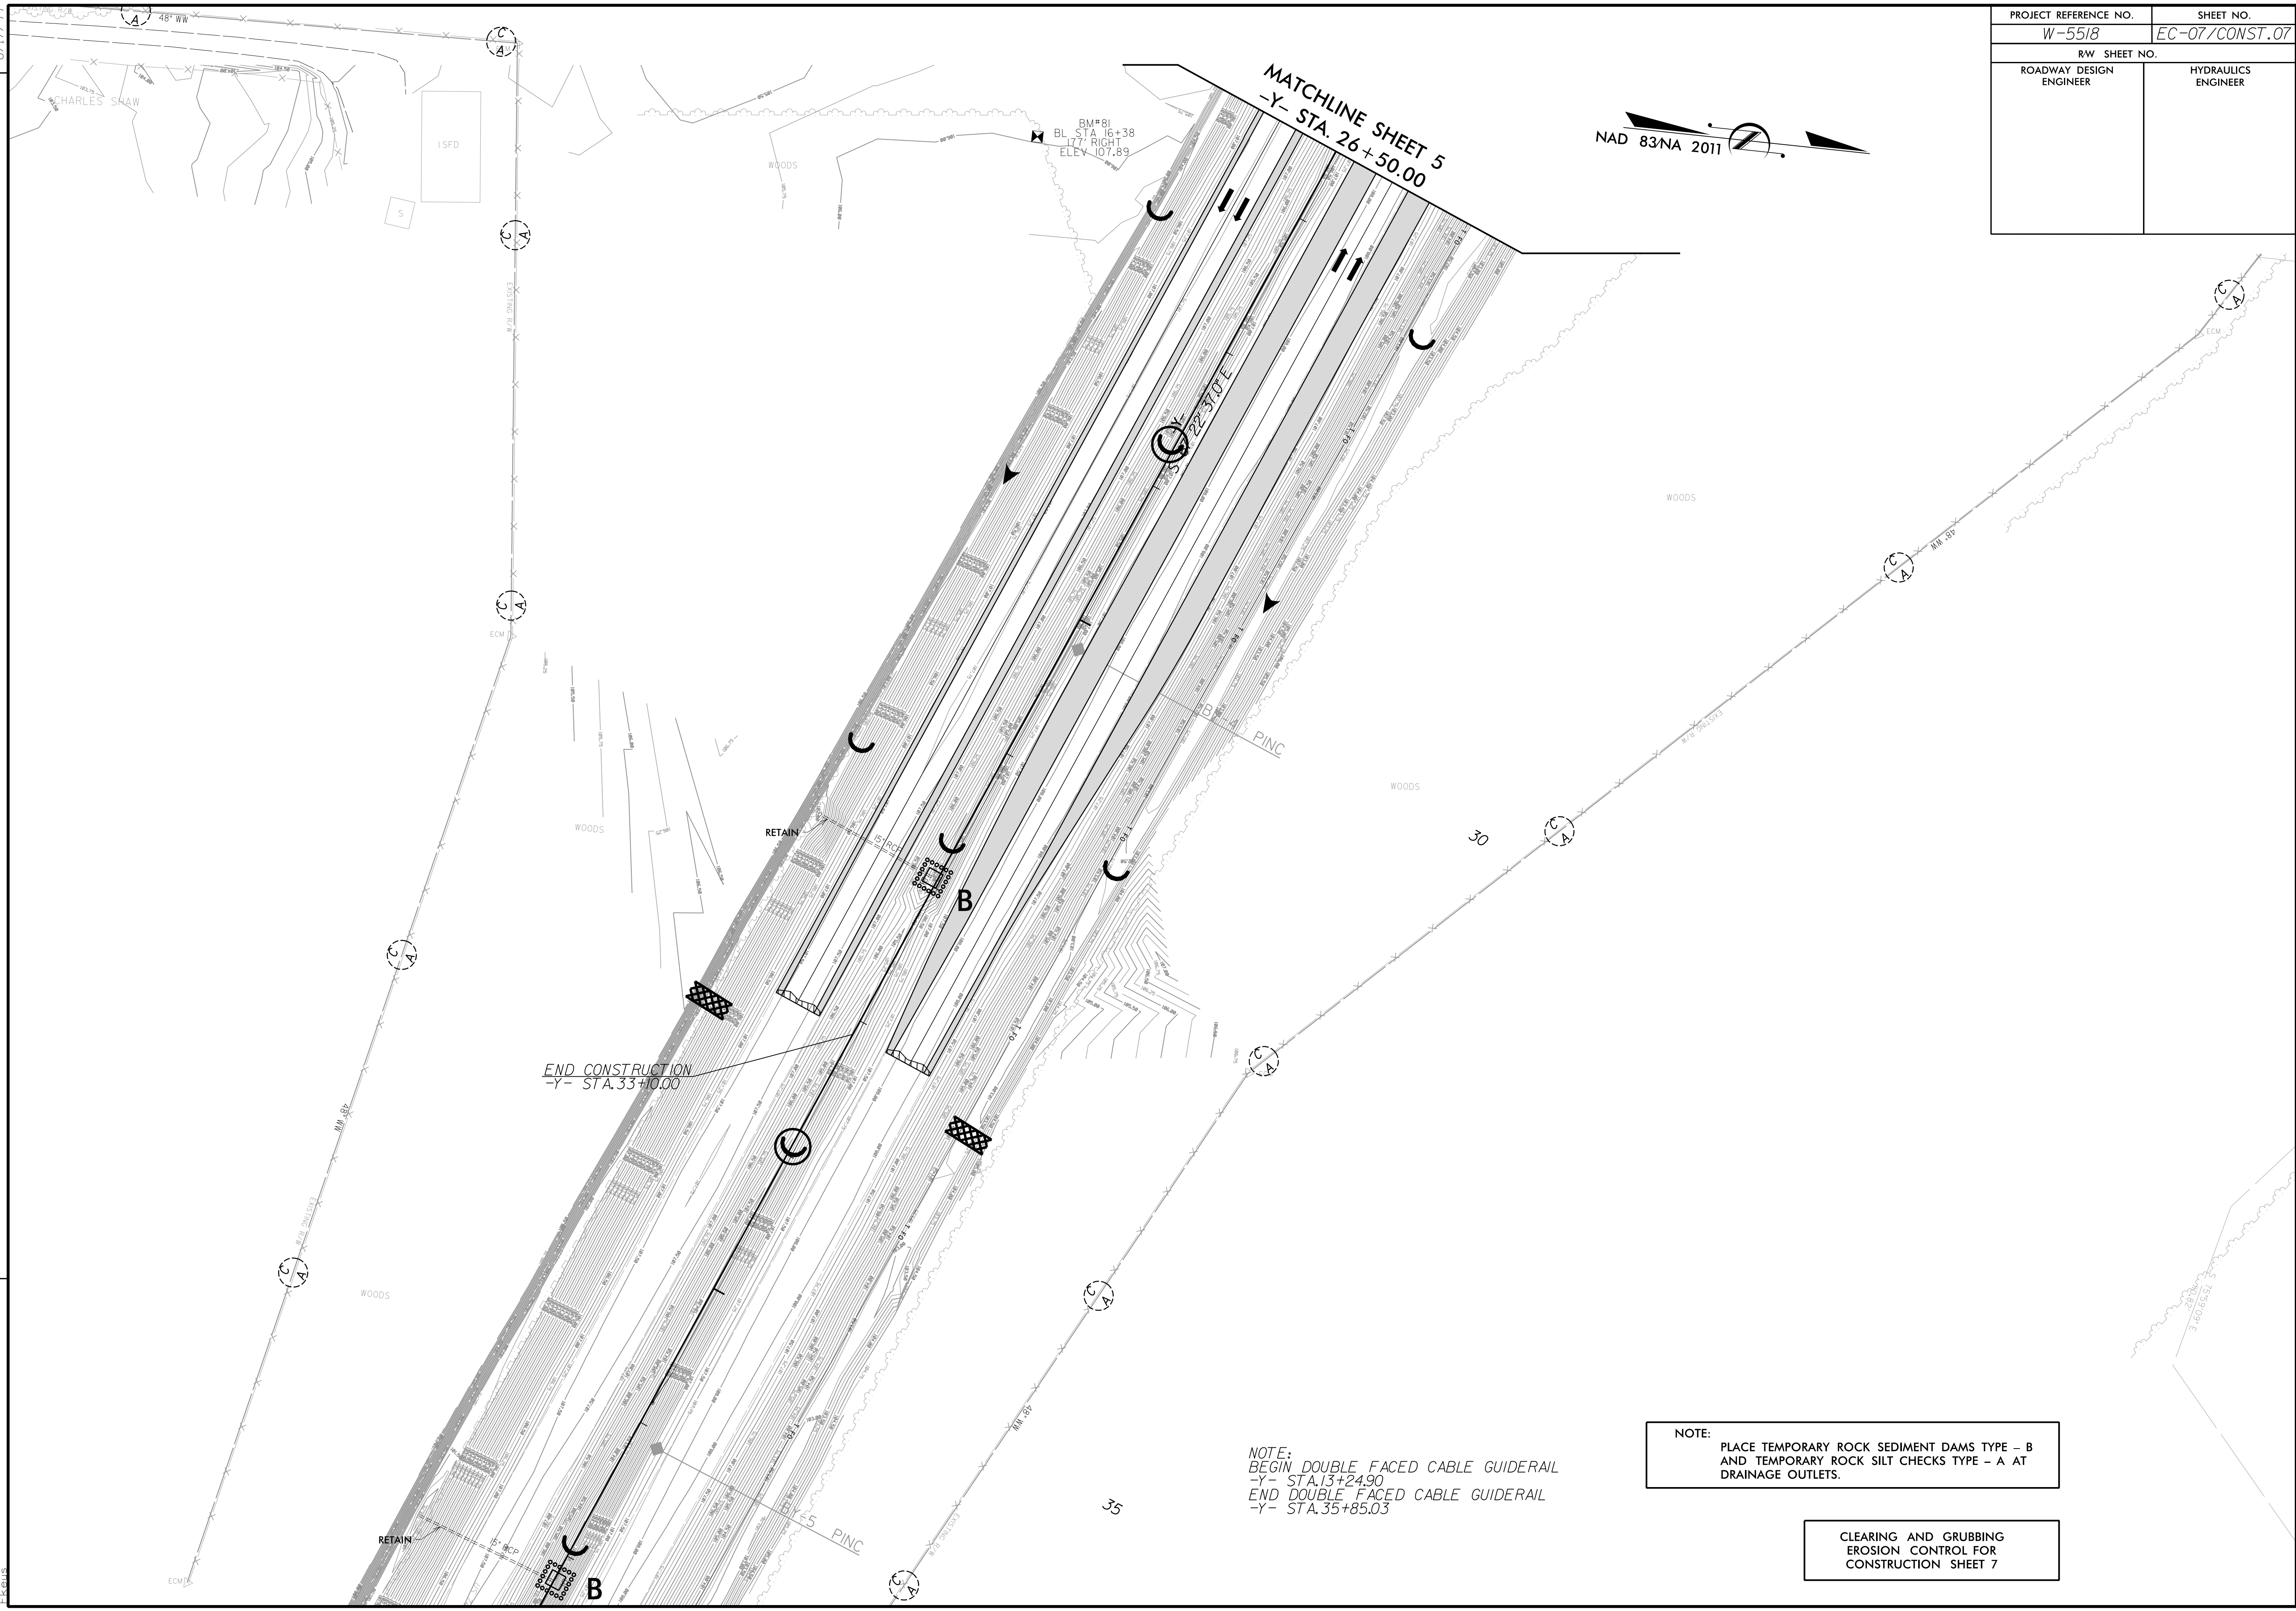

**NOTE:**  
 BEGIN DOUBLE FACED CABLE GUIDERAIL  
 -Y- STA.13+24.90  
 END DOUBLE FACED CABLE GUIDERAIL  
 -Y- STA.35+85.03

**NOTE:**  
 PLACE TEMPORARY ROCK SEDIMENT DAMS TYPE - B  
 AND TEMPORARY ROCK SILT CHECKS TYPE - A AT  
 DRAINAGE OUTLETS.

CLEARING AND GRUBBING  
 EROSION CONTROL FOR  
 CONSTRUCTION SHEET 7