

PROJECT REFERENCE NO.	SHEET NO.
B-5300	EC-4/CONST.4
RW SHEET NO.	
ROADWAY DESIGN ENGINEER	HYDRAULICS ENGINEER

NOTE:
UTILIZE SPECIAL STILLING BASIN(S)
AS STILLING BASIN WHERE APPLICABLE.

NOTE:
PLACE TEMPORARY ROCK SEDIMENT DAMS TYPE - B
AND TEMPORARY ROCK SILT CHECKS TYPE - A AT
DRAINAGE OUTLETS.

CLEARING AND GRUBBING
EROSION CONTROL FOR
CONSTRUCTION SHEET 4

 ENVIRONMENTALLY SENSITIVE AREA
SEE PROJECT SPECIAL PROVISIONS

NAD 83/NA 2011



NOTE:
EXISTING BULKHEAD TO REMAIN
AND BE UNDISTURBED

BEGIN TIP PROJECT B-5300
-L- POC STA. 16+00.00

BEGIN CONSTRUCTION
DRI- POT STA. 19+00.00

-L- POT STA. 20+13.43
-DRI- POT STA. 11+52.37


END TIP PROJECT B-5300
-L- POT STA. 21+00.00

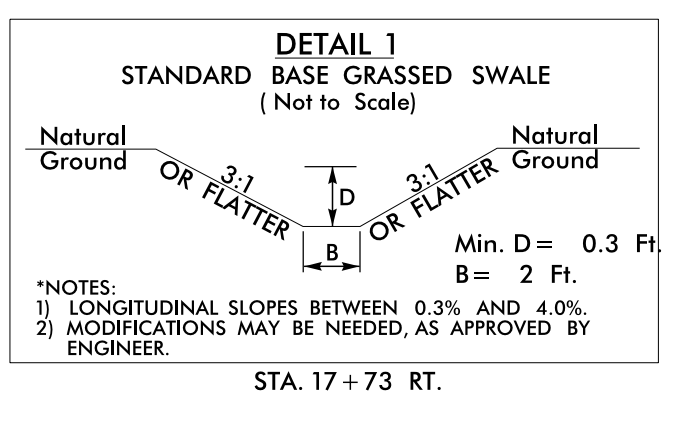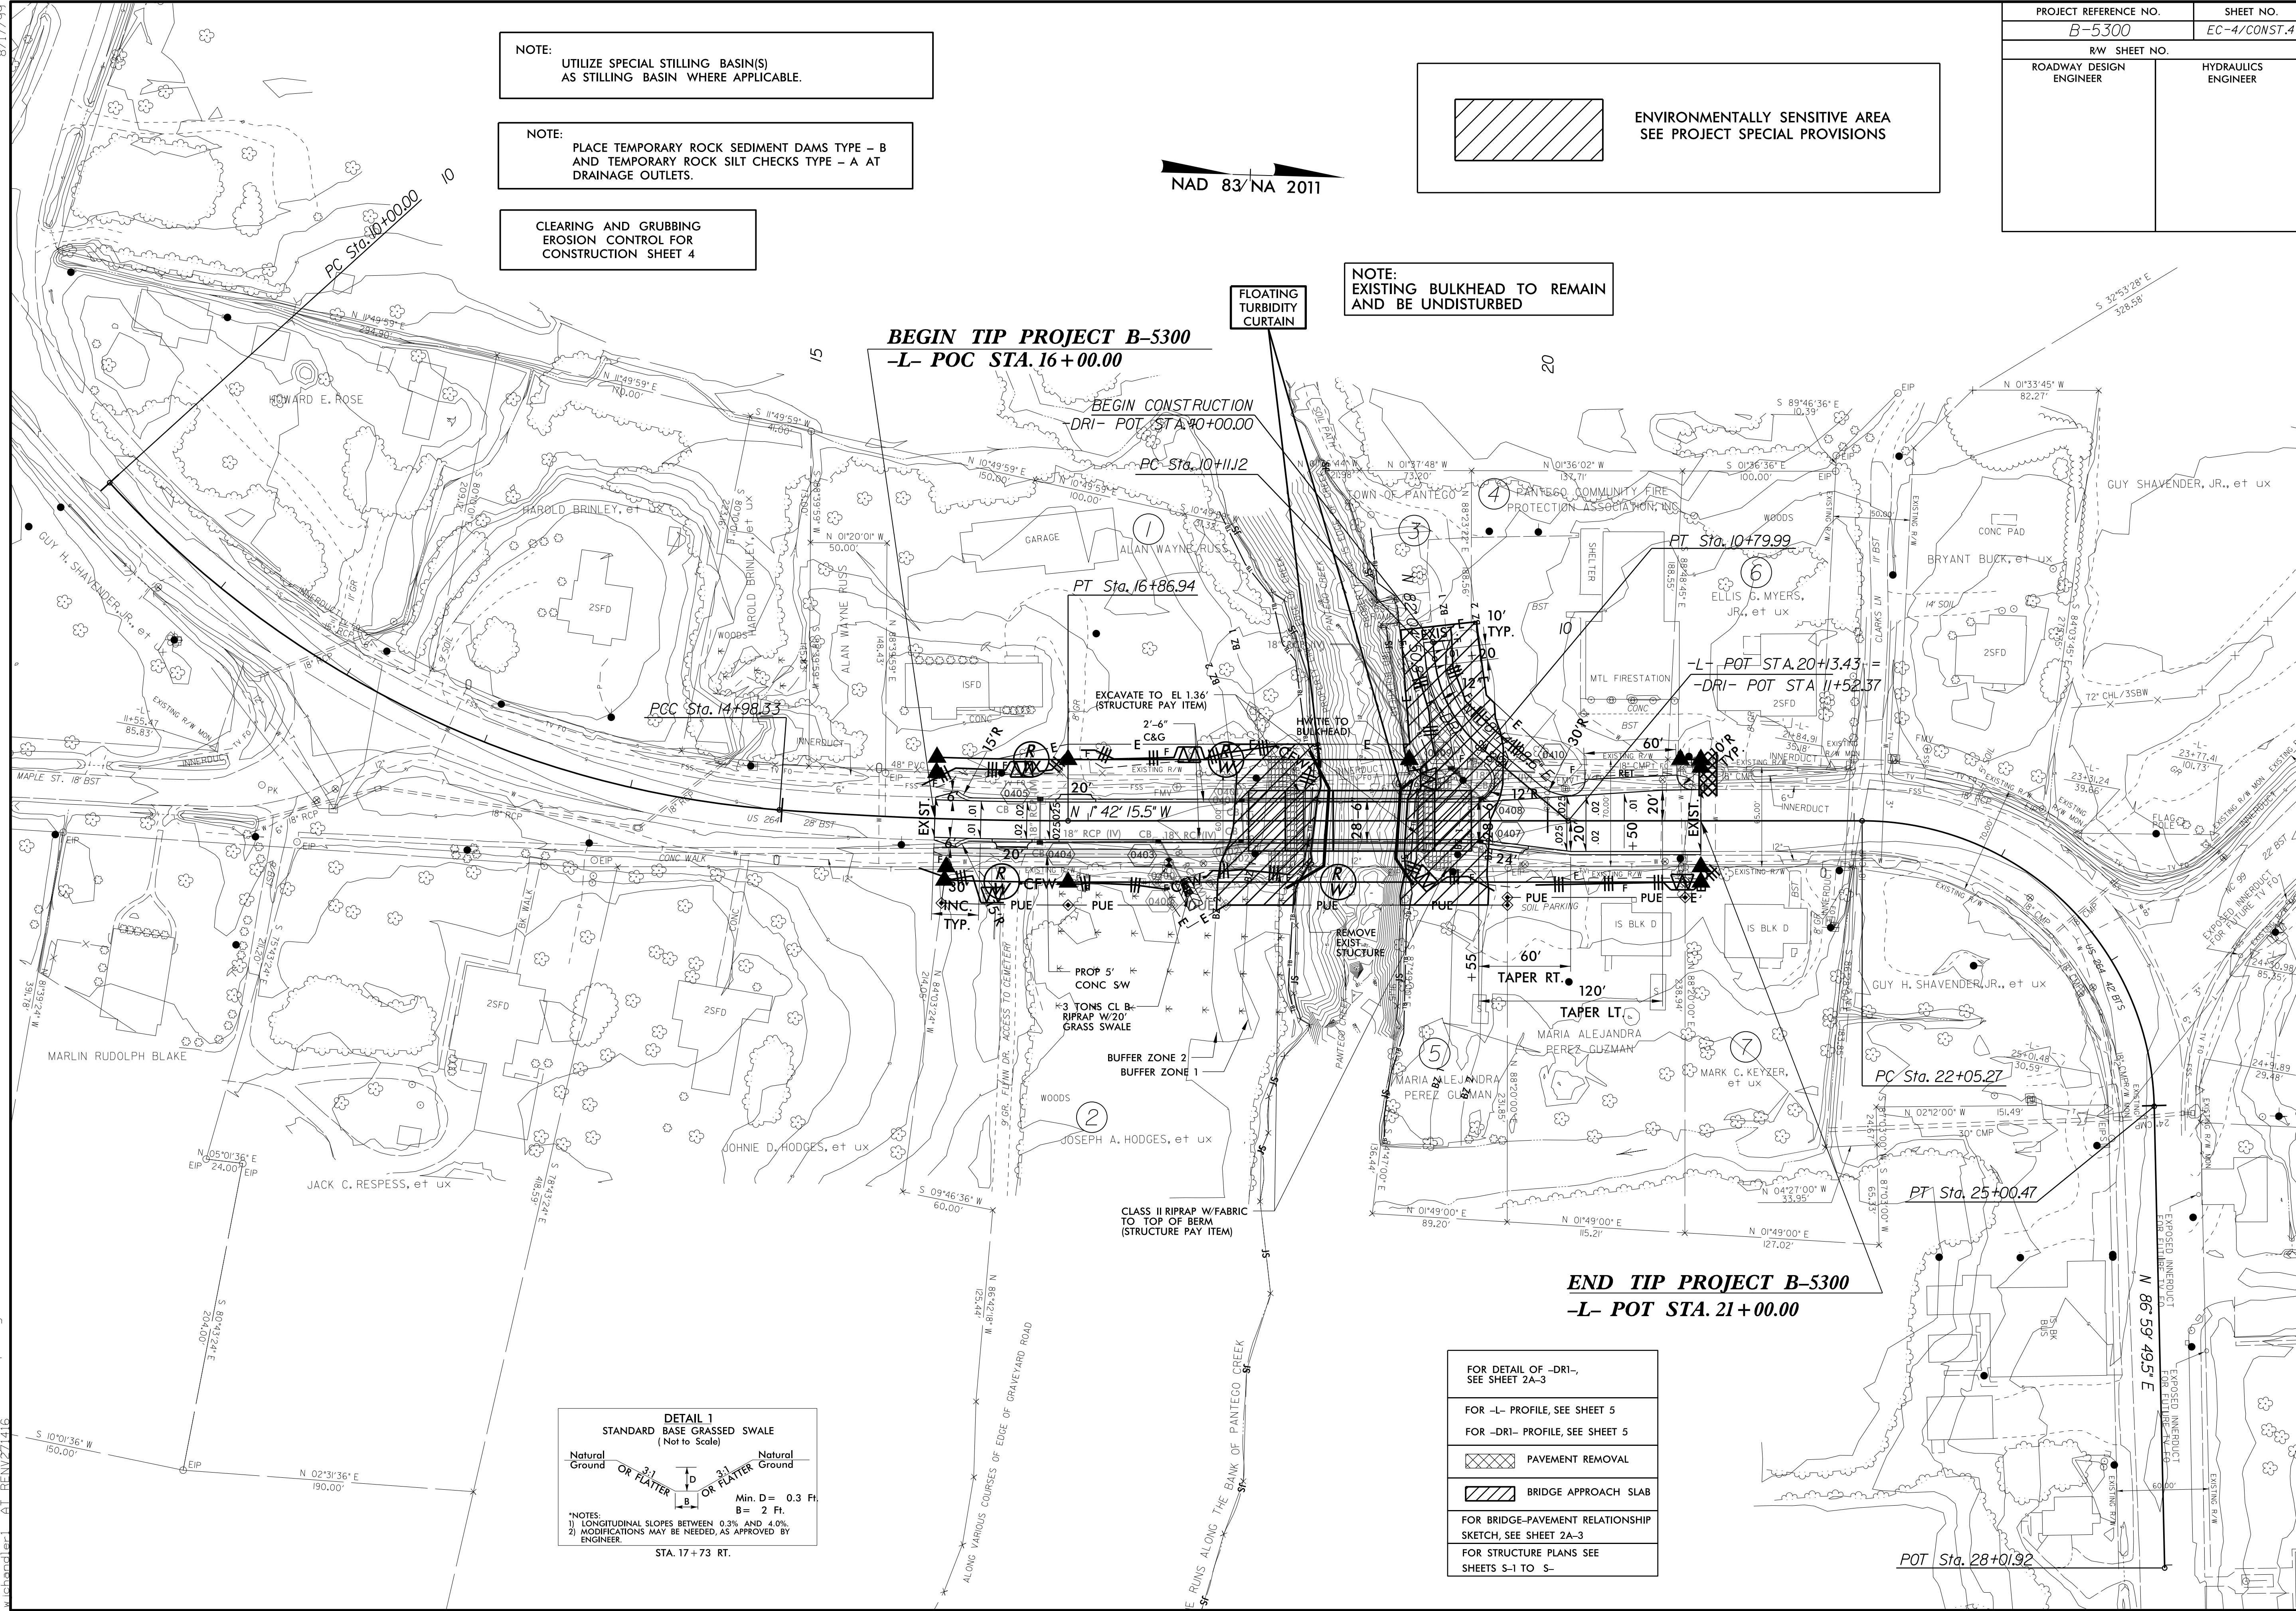


FOR DETAIL OF -DRI-,
SEE SHEET 2A-3

FOR -L- PROFILE, SEE SHEET 5

FOR -DRI- PROFILE, SEE SHEET 5

 PAVEMENT REMOVAL

 BRIDGE APPROACH SLAB

FOR BRIDGE-PAVEMENT RELATIONSHIP
SKETCH, SEE SHEET 2A-3

FOR STRUCTURE PLANS SEE
SHEETS S-1 TO S-

8/17/99
 13-NOV-2015 08:41
 REVISIONS: 1) B-5300.EC.psh.dgn
 2) REVISIONS: 1) B-5300.EC.psh.dgn
 3) REVISIONS: 1) B-5300.EC.psh.dgn