



PROJECT REFERENCE NO.	SHEET NO.
B-5128	EC-4/CONST.4
RW SHEET NO.	
ROADWAY DESIGN ENGINEER	HYDRAULICS ENGINEER

CLEARING AND GRUBBING
EROSION CONTROL FOR
CONSTRUCTION SHEET 4

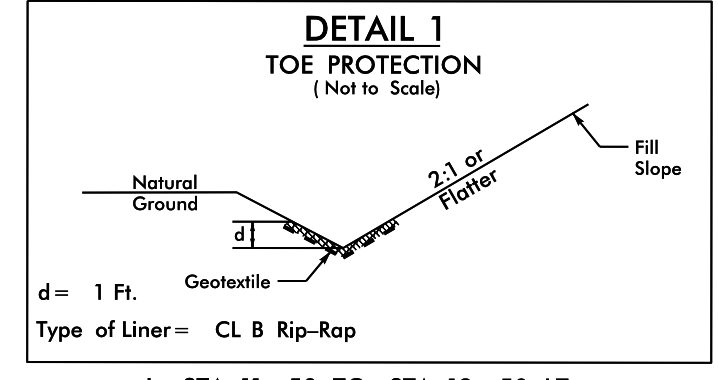


-L- STA. 11+50 TO STA. 13+50 LT.
-L- STA. 13+83 TO STA. 15+00 RT.

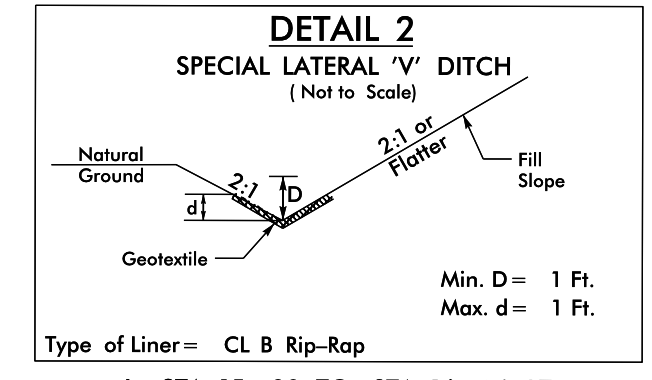

-L- STA. 15+00 TO STA. 16+50 LT.
-L- STA. 15+00 TO STA. 16+74 RT.

NAD 83 / CORS 96

REVISIONS

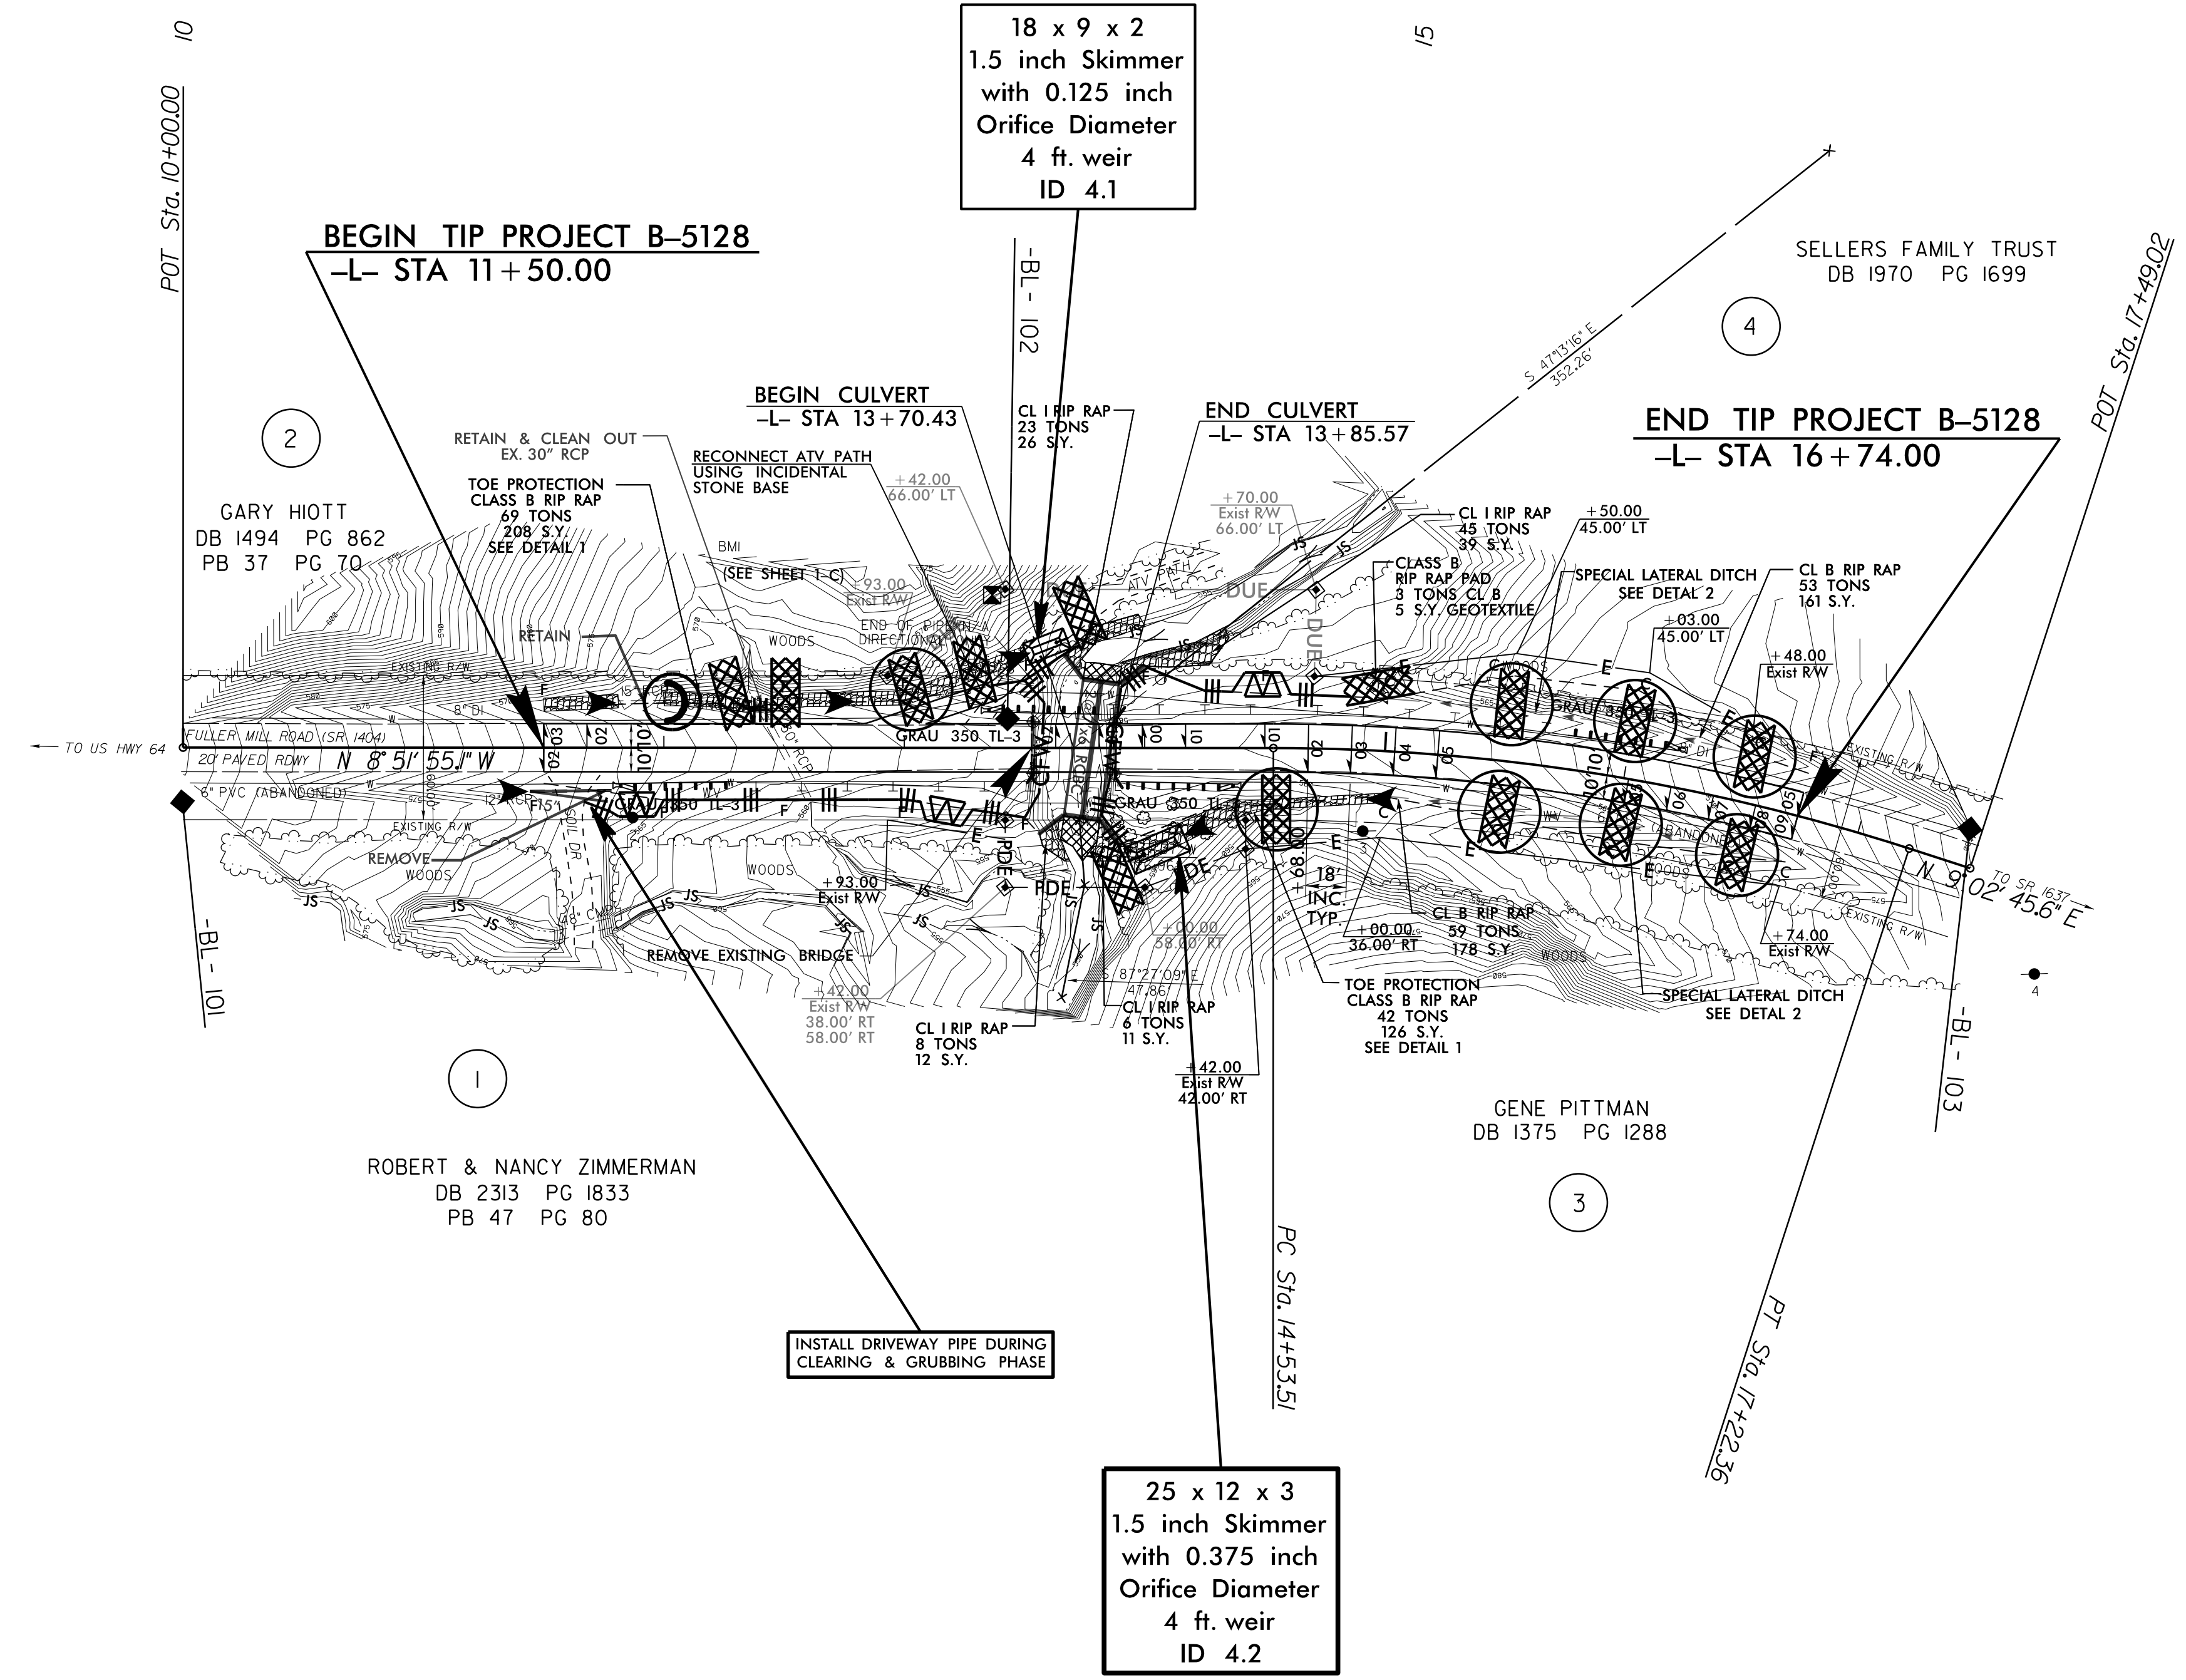

NOTE:
PLACE TEMPORARY ROCK SEDIMENT DAMS TYPE - B
AND TEMPORARY ROCK SILT CHECKS TYPE - A AT
DRAINAGE OUTLETS.

8/17/99

I:\NOV-2015-09-09
R:\EC-4\Const\B5128-EC-4.dgn
17:41:23
17:41:23