

NOTES: ANY DEVIATION FROM OPTIONS GIVEN WILL REQUIRE PRIOR APPROVAL BY ENGINEER.

ADDITIONAL EROSION CONTROL DEVICES MAY NEED TO BE INSTALLED AS DIRECTED BY THE ENGINEER.


NOTE: PLACE TEMPORARY ROCK SEDIMENT DAMS TYPE - B AND TEMPORARY ROCK SILT CHECKS TYPE - A AT DRAINAGE OUTLETS.

CLEARING AND GRUBBING  
EROSION CONTROL FOR  
CONSTRUCTION SHEET 10


PROJECT REFERENCE NO. U-2707 SHEET NO. EC-10/CONST.10

RW SHEET NO. ROADWAY DESIGN ENGINEER HYDRAULICS ENGINEER

PRELIMINARY PLANS  
DO NOT USE FOR CONSTRUCTION

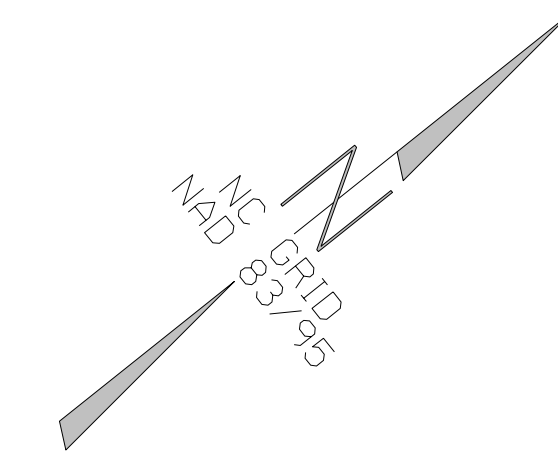

26

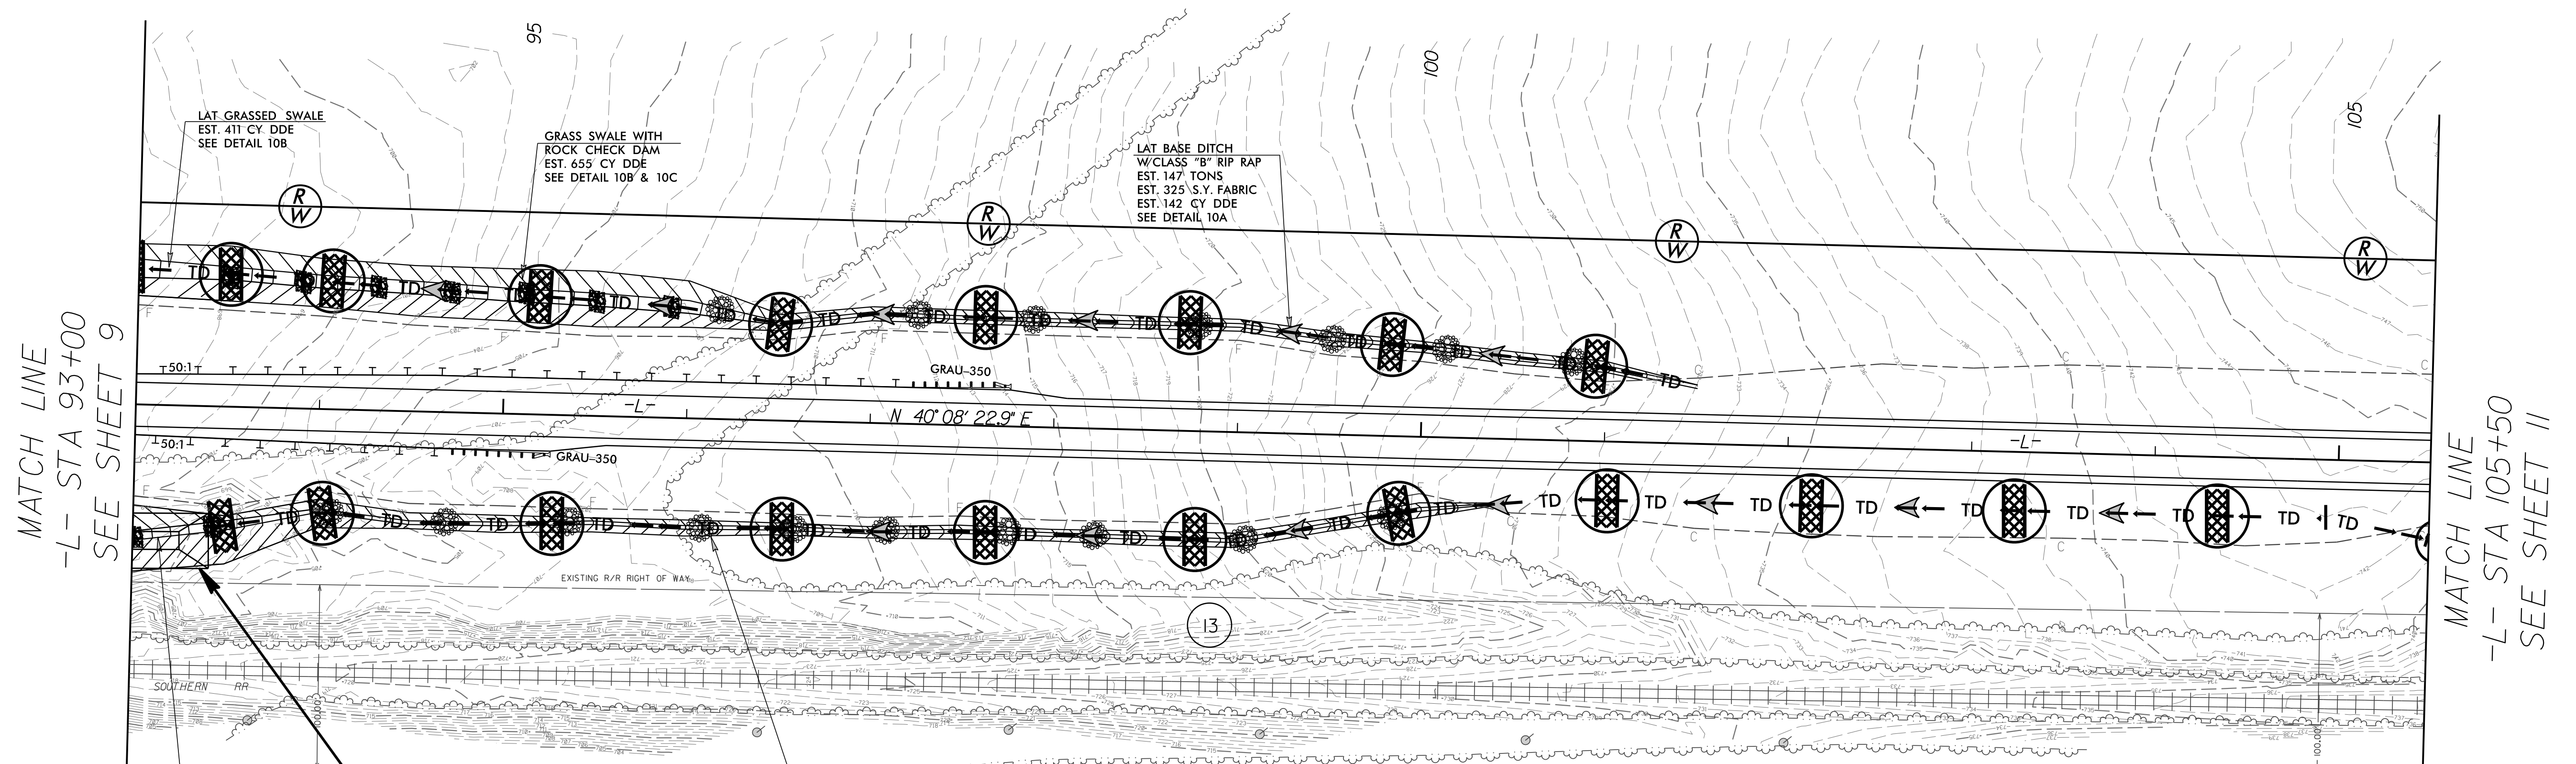






MATCH LINE  
-L- STA 93+00  
SEE SHEET 9

MATCH LINE  
-L- STA 105+50  
SEE SHEET 11

**Modified Silt Basin  
Type 'B'  
100 x 30 x 3  
23 ft. weir  
(See Tiered Skimmer  
Basin Detail)  
ID 0906**

GRASS SWALE WITH  
ROCK CHECK DAM  
EST. 342 CY DDE  
SEE DETAIL 10D & 10E

LAT BASE DITCH  
W/CLASS "B" RIP RAP  
EST. 195 TONS  
EST. 433 S.Y. FABRIC  
EST. 211 CY DDE  
SEE DETAIL 10A

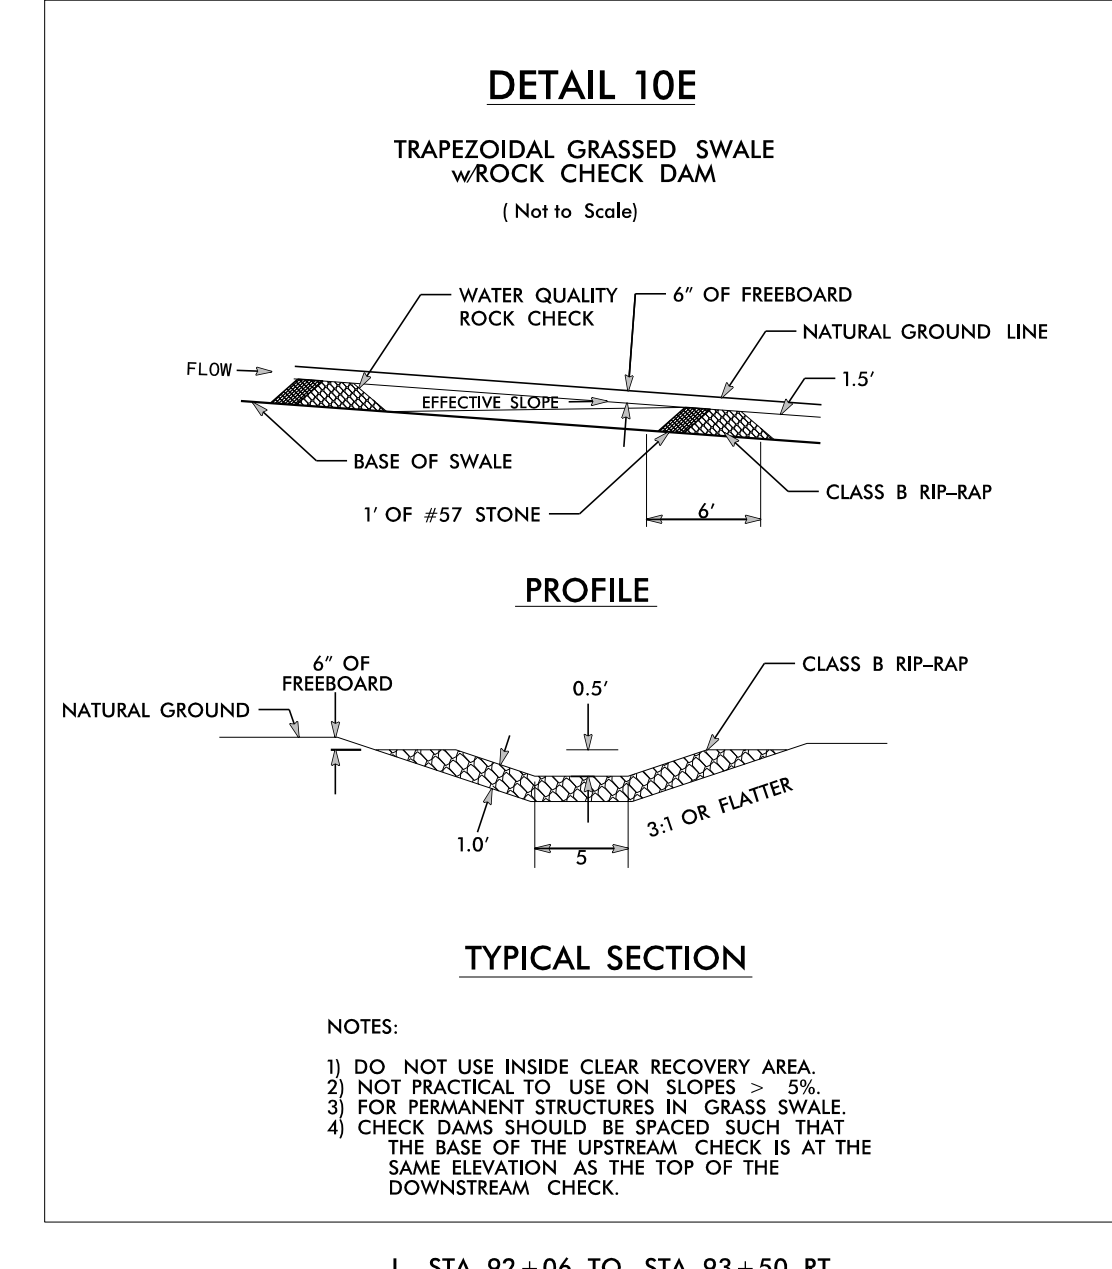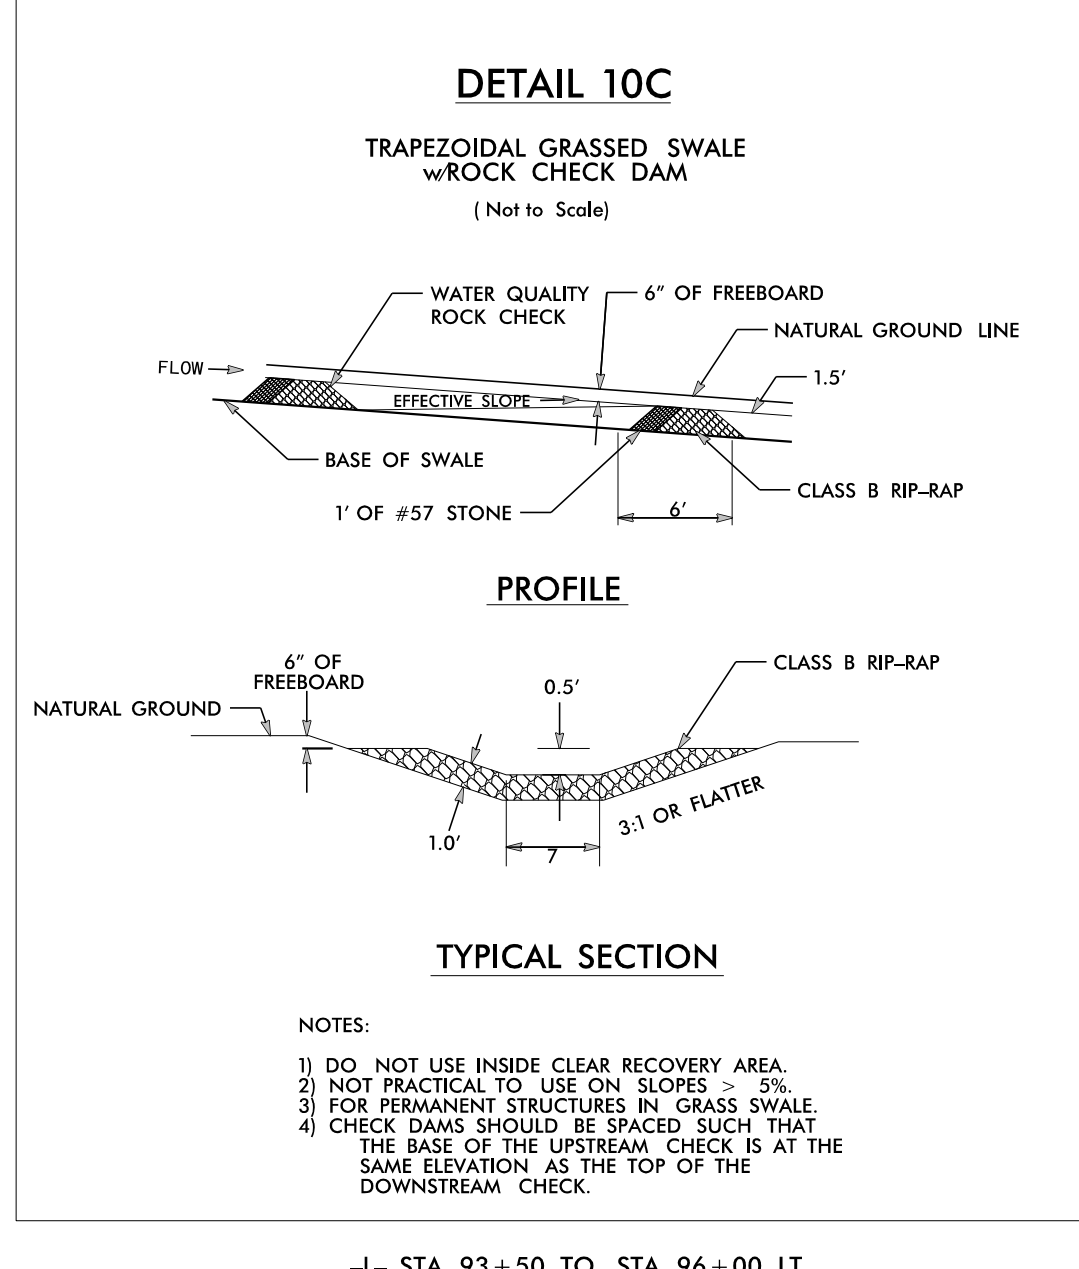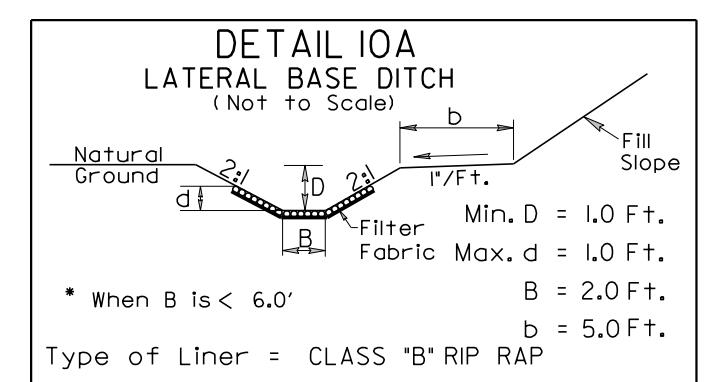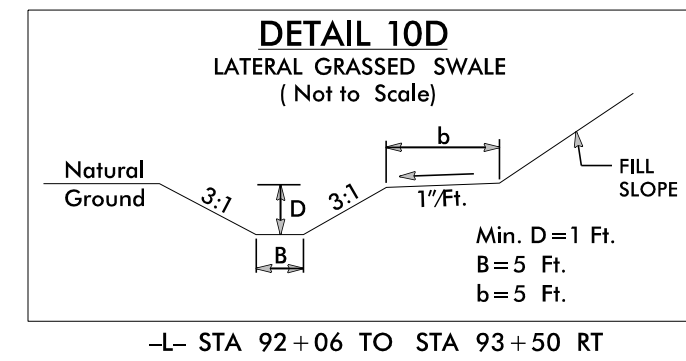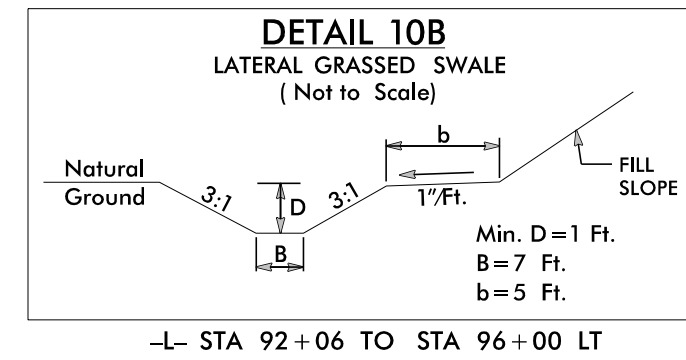

REVISIONS