
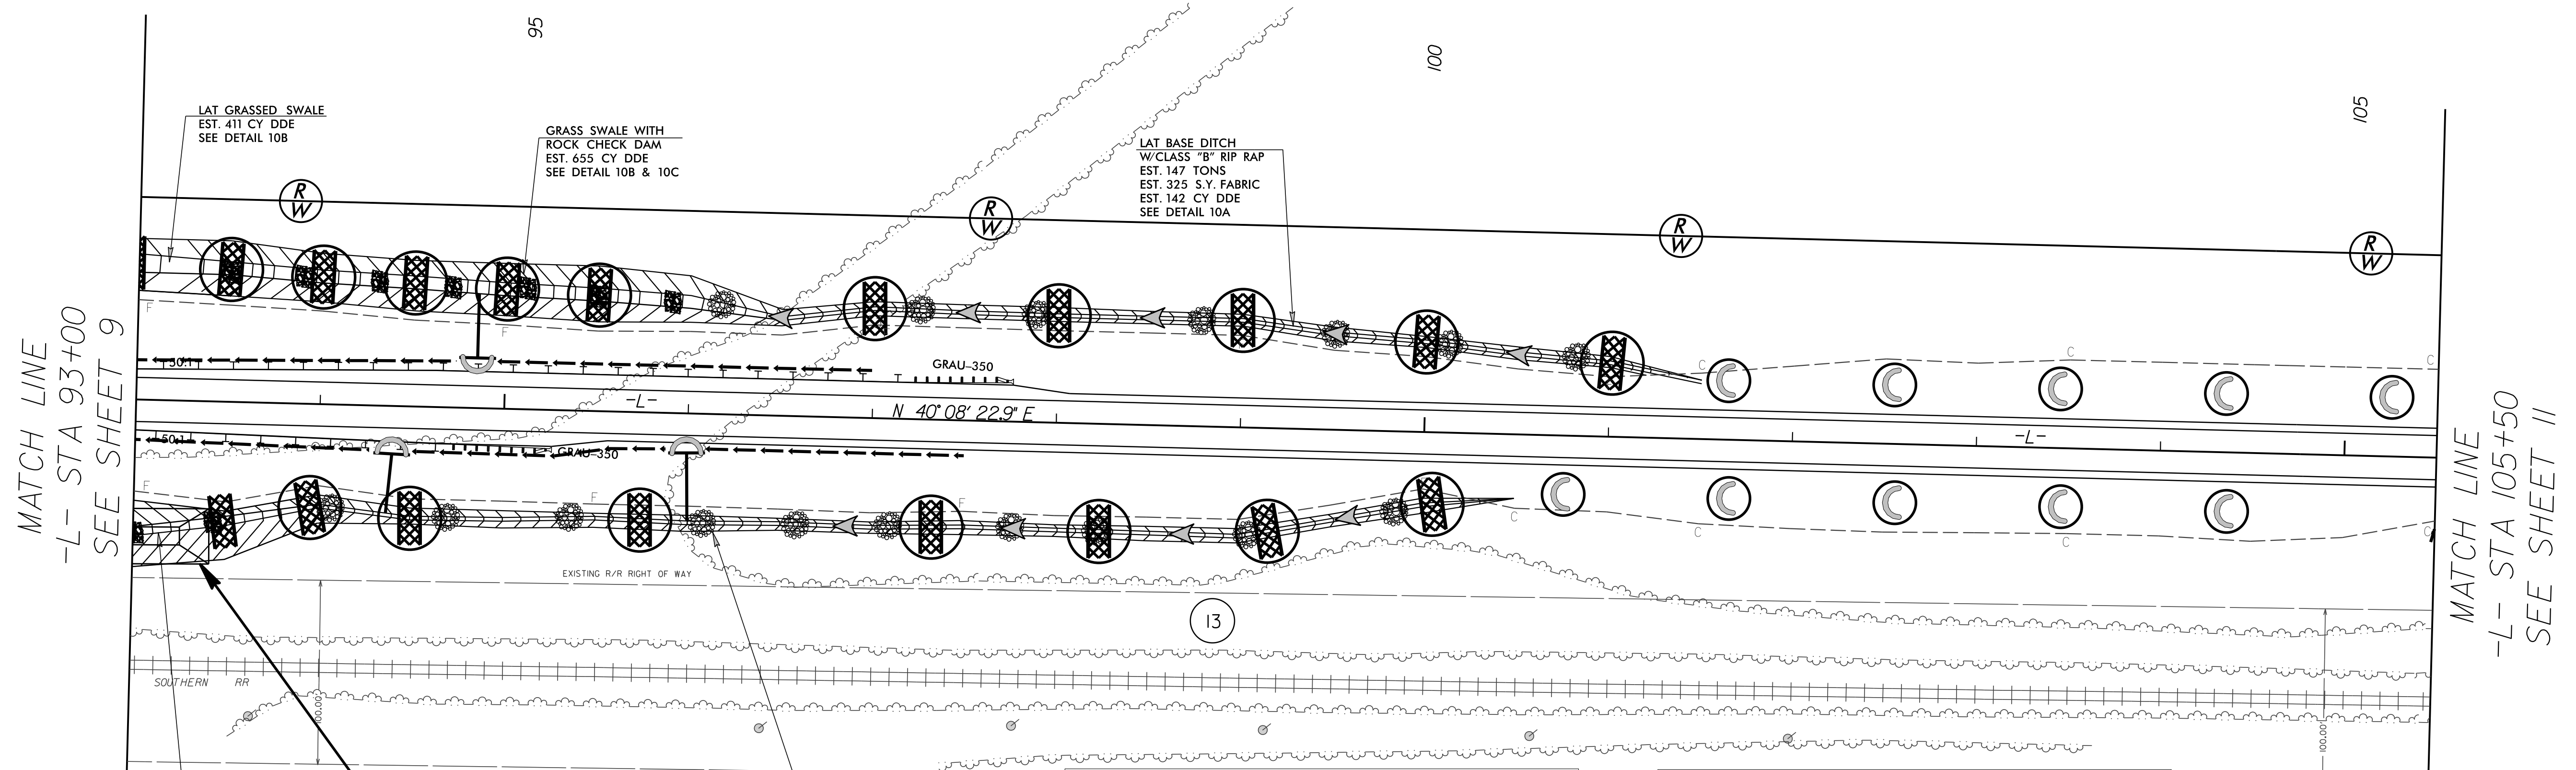


PROJECT REFERENCE NO.	SHEET NO.
U-2707	EC-20/CONST.10
RW SHEET NO.	
ROADWAY DESIGN ENGINEER	HYDRAULICS ENGINEER
PRELIMINARY PLANS DO NOT USE FOR CONSTRUCTION	

INSTALL MATTING FOR EROSION CONTROL IN ALL PROPOSED DITCH LINES.

Place Matting for Erosion Control on Slope as Work Allows.
Sta. 93+00 to Sta. 97+00 -L- LT
Sta. 93+00 to Sta. 97+50 -L- RT

26

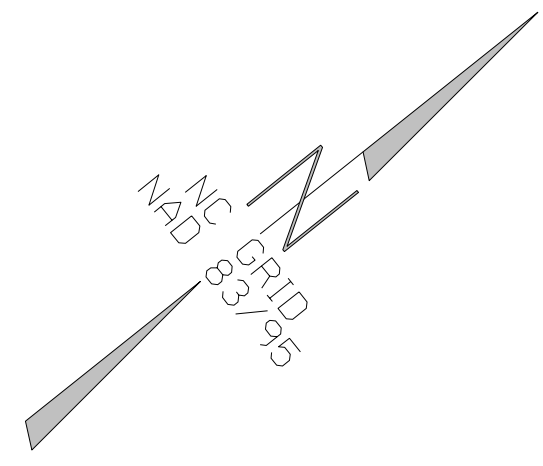

REVISIONS




MATCH LINE
-L- STA 93+00
SEE SHEET 9

MATCH LINE
-L- STA 105+50
SEE SHEET 11

**Modified Silt Basin
Type 'B'
100 x 30 x 3
23 ft. weir
(See Tiered Skimmer
Basin Detail)
ID 0906**

GRASS SWALE WITH ROCK CHECK DAM
EST. 342 CY DDE
SEE DETAIL 10D & 10E

LAT BASE DITCH
W/CLASS "B" RIP RAP
EST. 195 TONS
EST. 433 S.Y. FABRIC
EST. 211 CY DDE
SEE DETAIL 10A

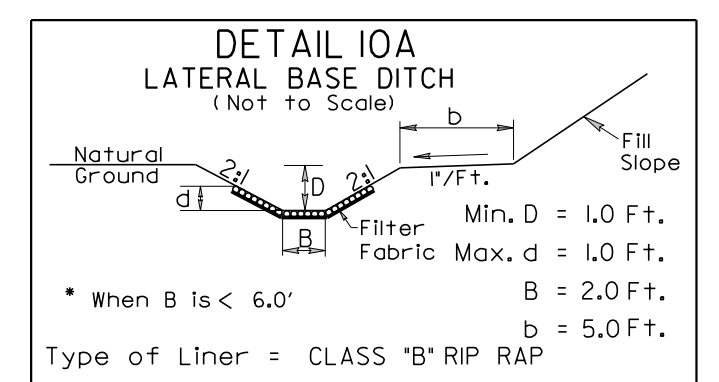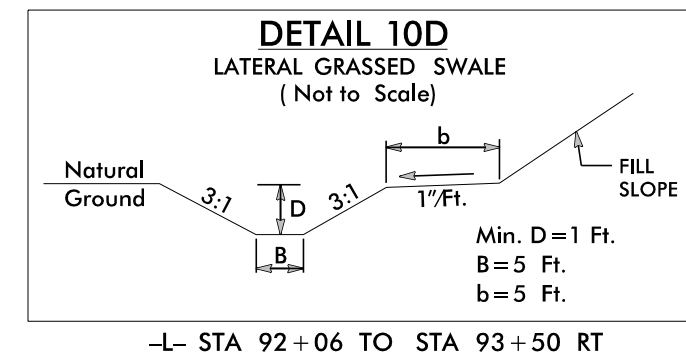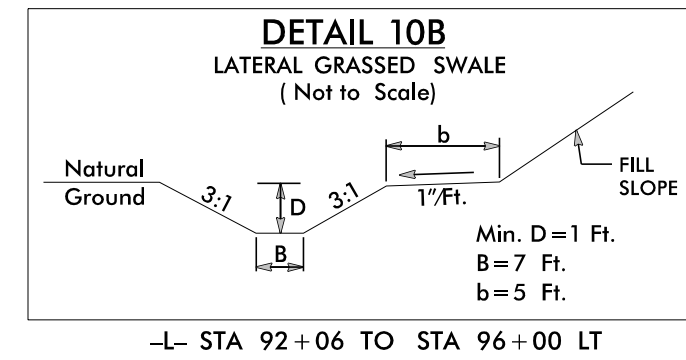

-L- STA. 96+00 TO -L- STA. 101+50 LT
-L- STA 93+50 RT TO STA 100+50 RT

