


PROJECT REFERENCE NO.	SHEET NO.
B-5157	EC-04/CONST.04
RW SHEET NO.	
ROADWAY DESIGN ENGINEER	HYDRAULICS ENGINEER

CLEARING AND GRUBBING  
EROSION CONTROL FOR  
CONSTRUCTION SHEET 4


NOTE:  
PLACE TEMPORARY ROCK SEDIMENT DAMS TYPE - B  
AND TEMPORARY ROCK SILT CHECKS TYPE - A AT  
DRAINAGE OUTLETS.

-L- POT STA. 20+50.00  
END TIP PROJECT B-5157


-L- POT STA. 11+30.00  
BEGIN TIP PROJECT B-5157

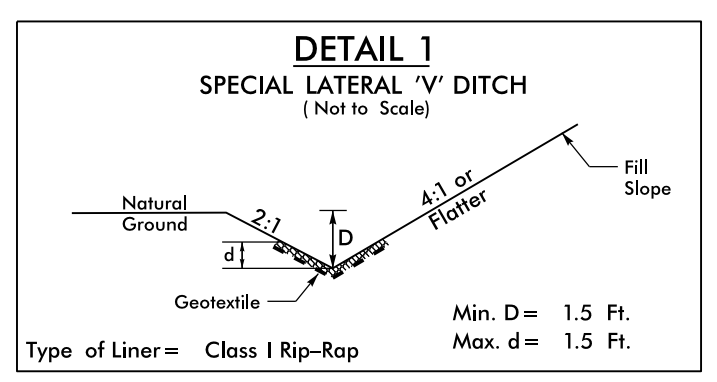


FROM STA. 11+50 TO STA. 14+00 -L- RT  
FROM STA. 13+00 TO STA. 14+50 -L- RT

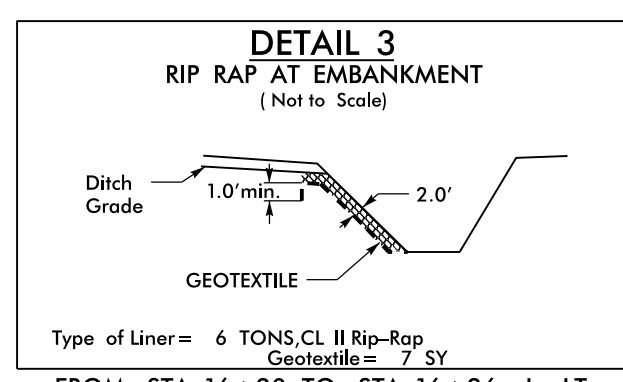


FROM STA. 16+20 TO STA. 16+26 -L- LT

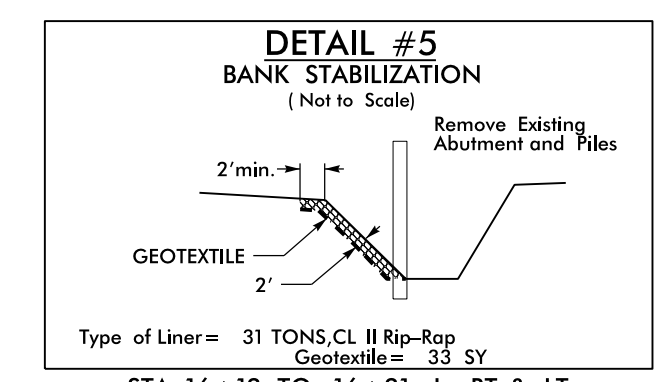


FROM STA. 16+12 TO STA. 16+21 -L- RT & LT

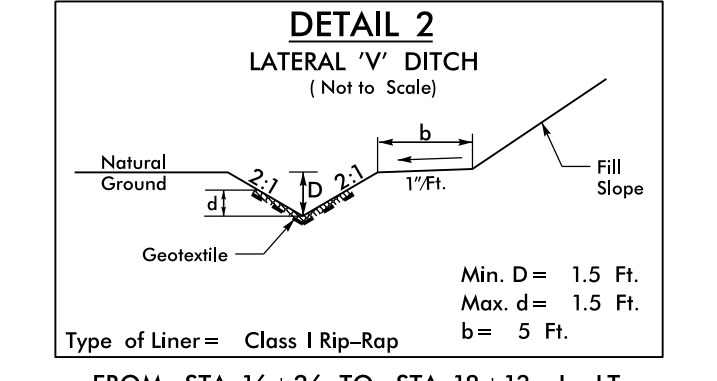


FROM STA. 16+26 TO STA. 18+13 -L- LT  
FROM STA. 14+00 TO STA. 15+00 -L- RT

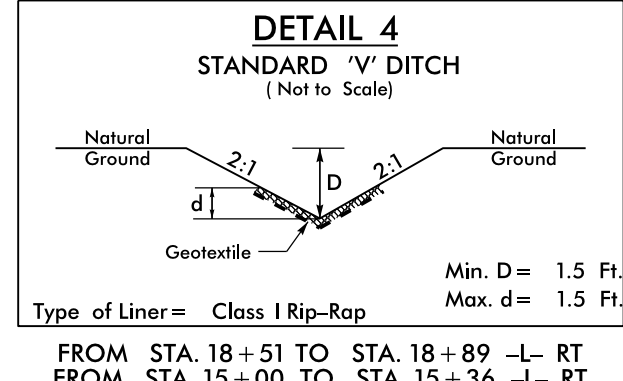

FROM STA. 18+51 TO STA. 18+89 -L- RT  
FROM STA. 15+00 TO STA. 15+36 -L- RT

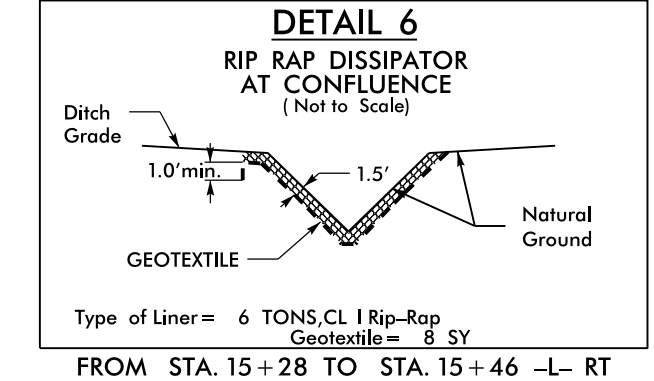

FROM STA. 15+28 TO STA. 15+46 -L- RT

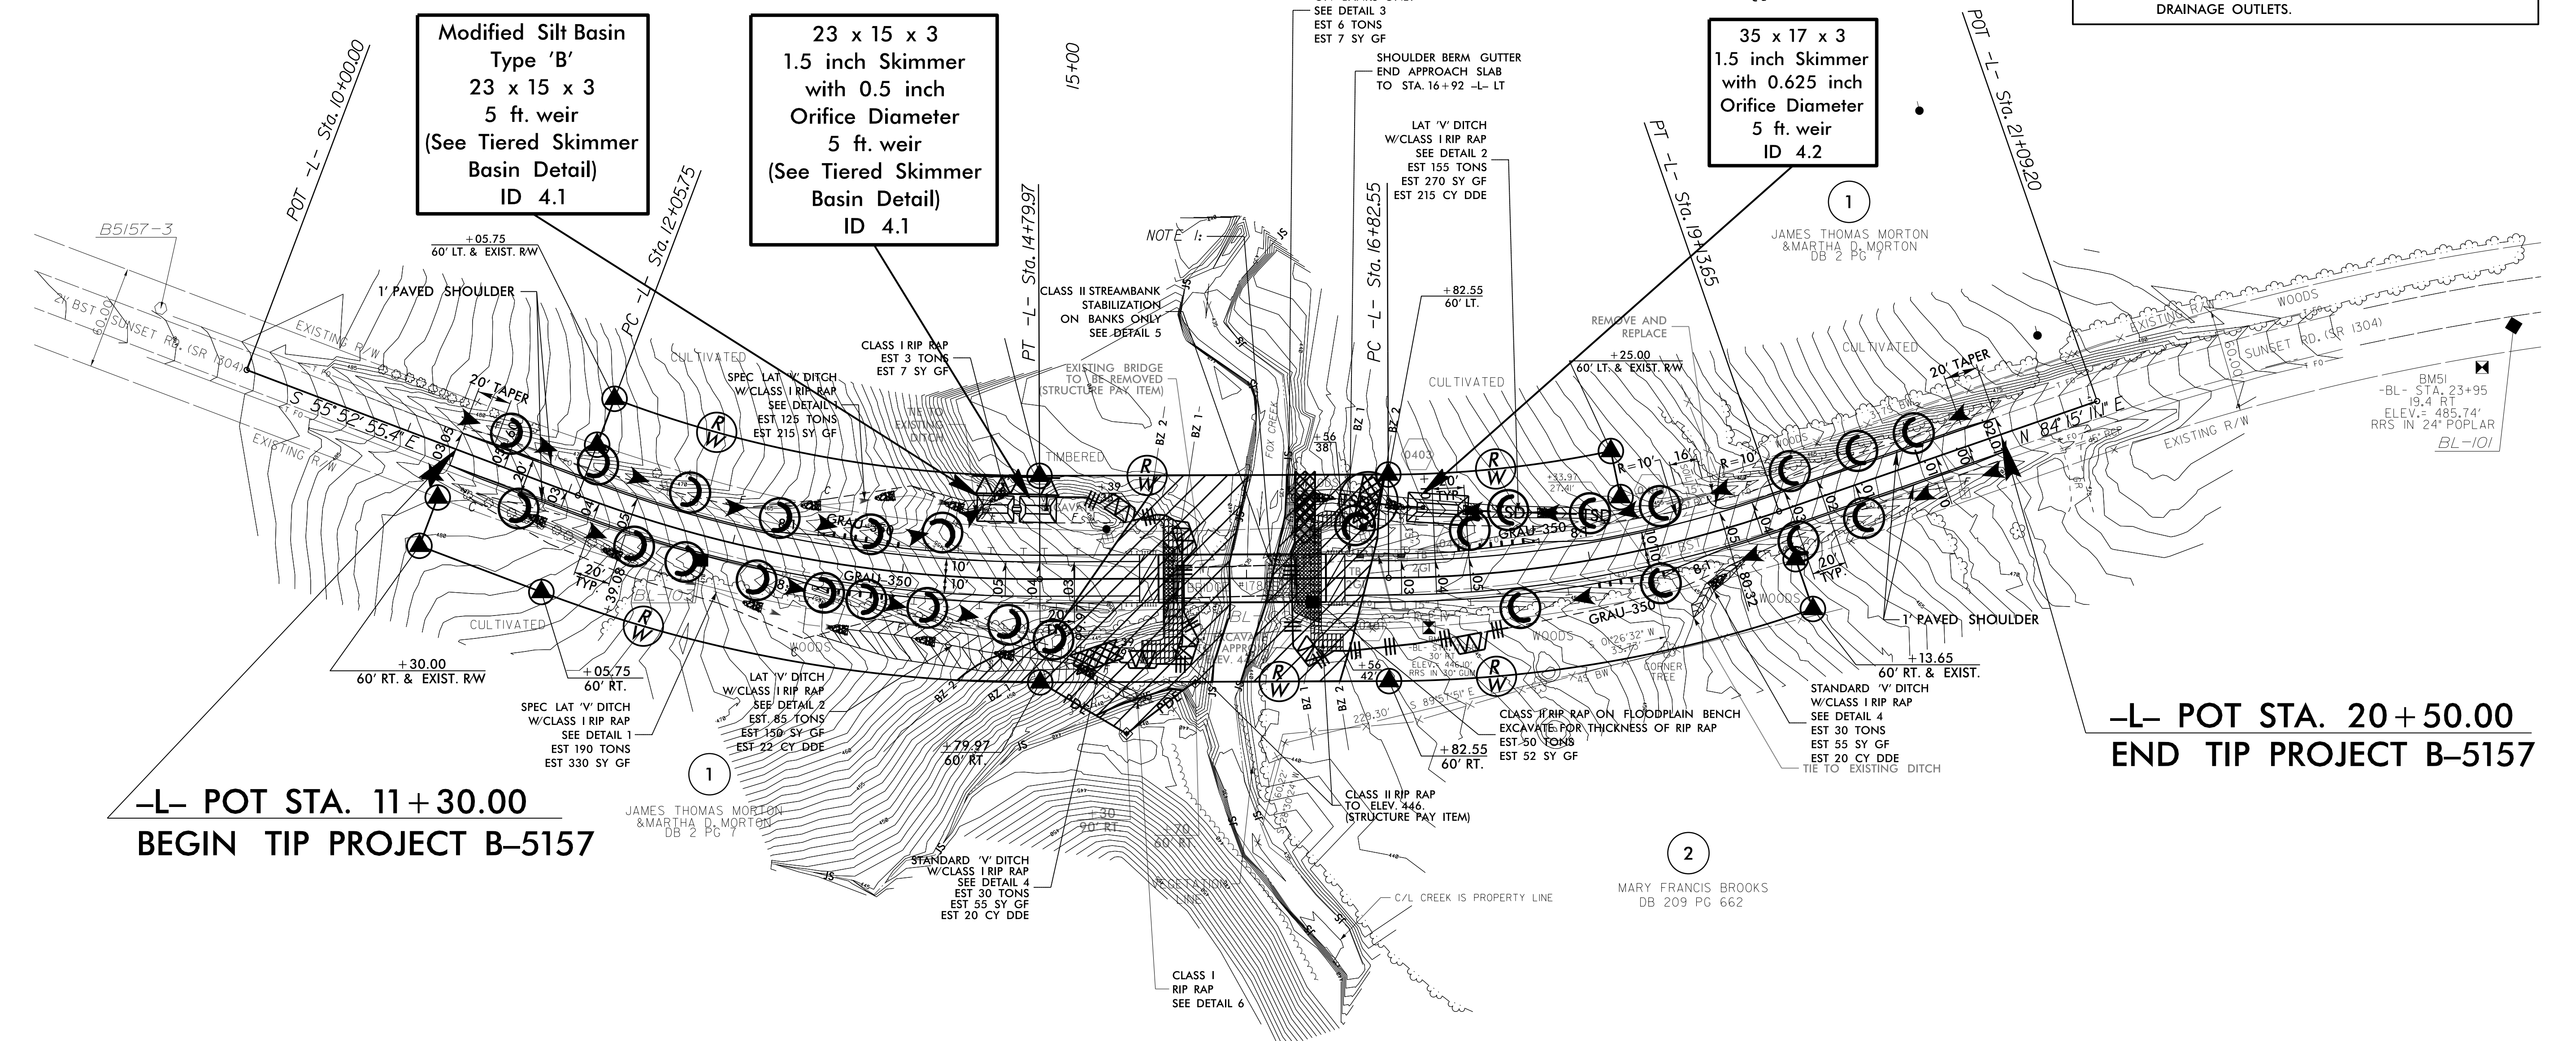

NOTE:  
UTILIZE TEMPORARY SEDIMENT BASIN OR SPECIAL STILLING  
BASIN(S) AS STILLING BASIN WHERE APPLICABLE.

5/14/99  
29-DEC-2015 15:44  
RA:\enviro\p01\B5157\B5157-EC-04\const.dgn