
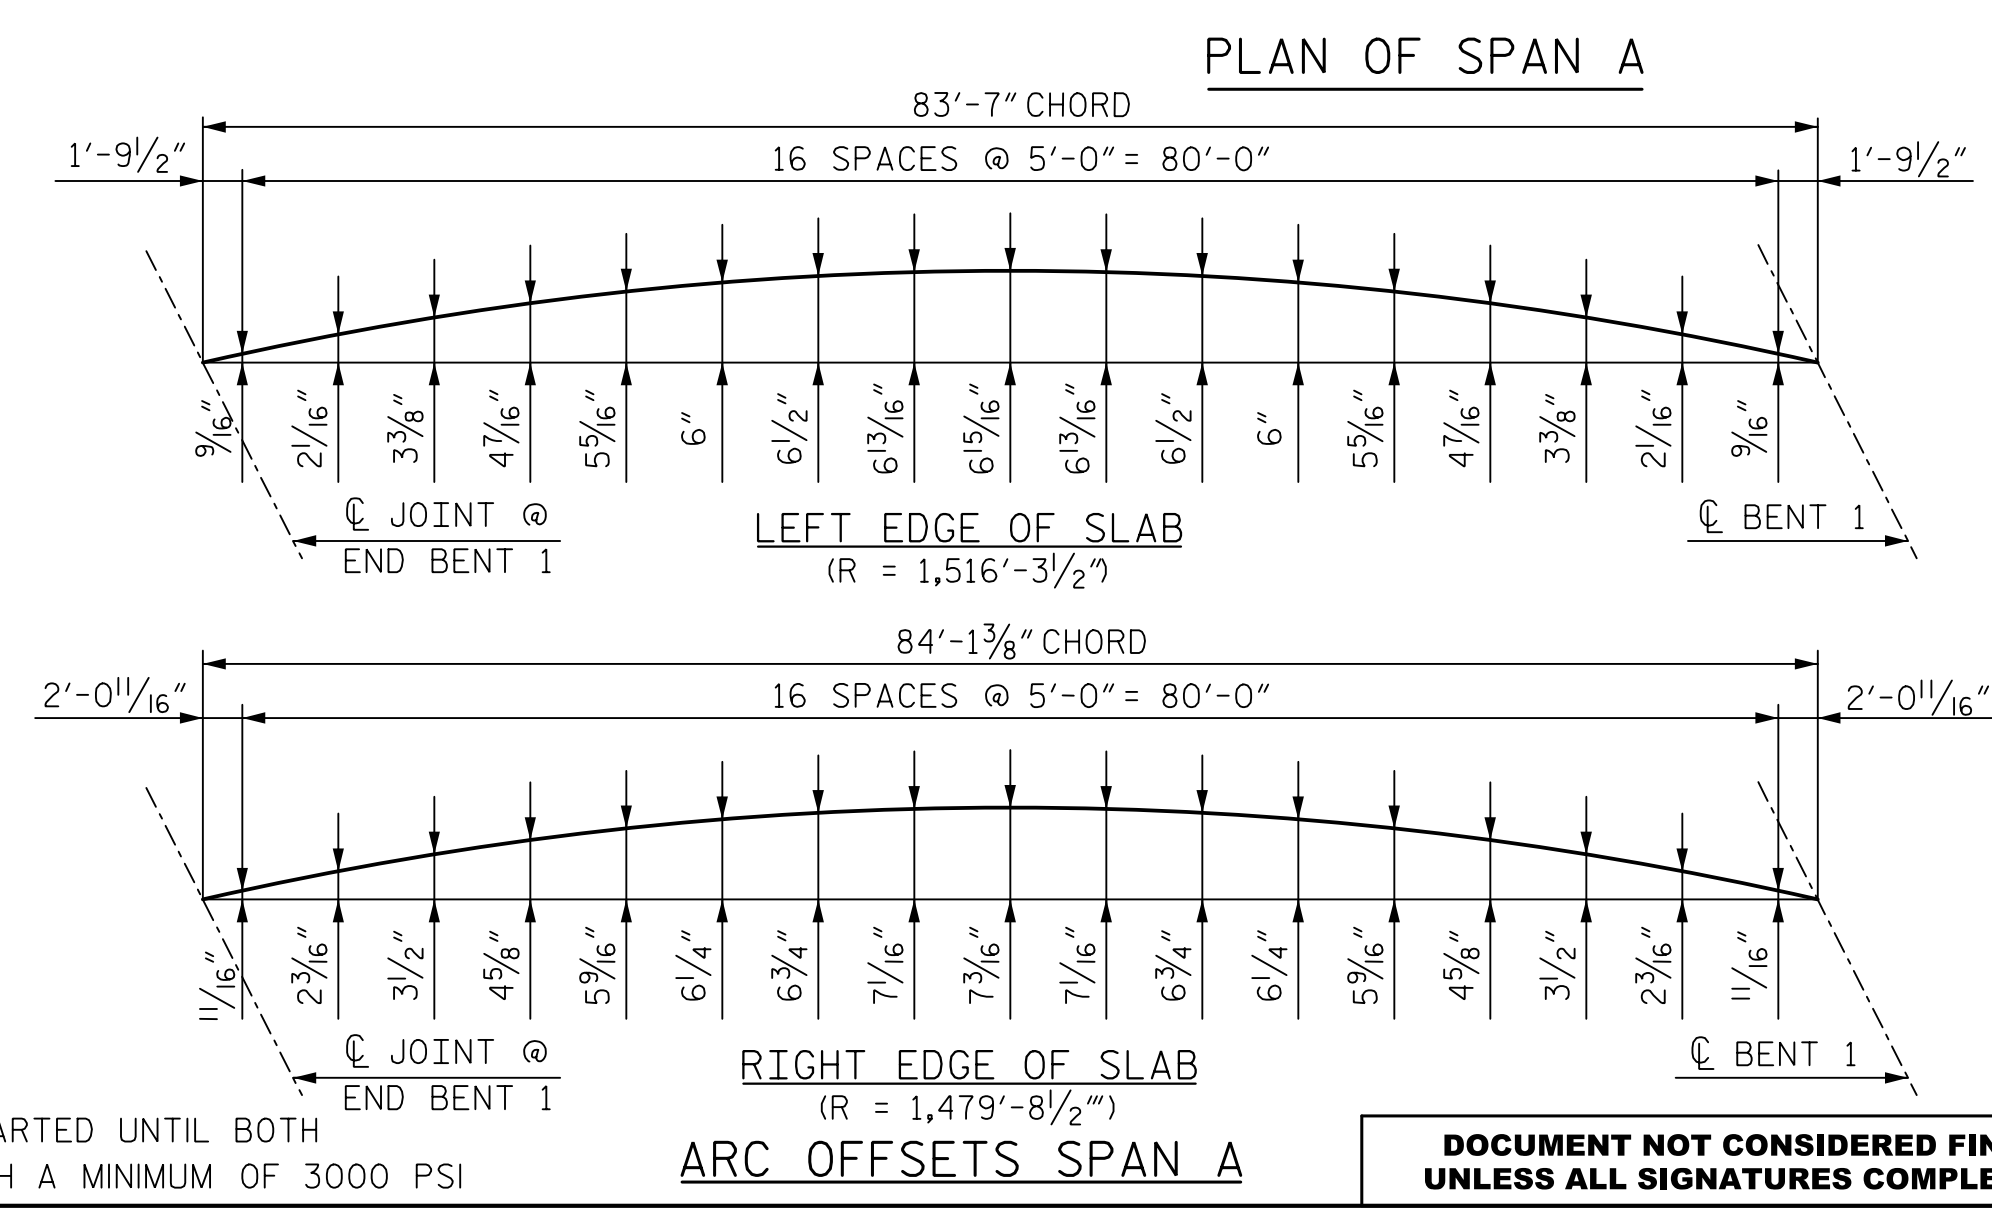


NOTES:
 FOR SECTION VIEWS, SEE "TYPICAL SECTIONS" SHEETS.
 FOR INTERMEDIATE STEEL DIAPHRAGM, SEE "INTERMEDIATE STEEL DIAPHRAGMS FOR TYPE IV PRESTRESSED CONCRETE GIRDERS" SHEET FOR DETAILS. FOR LOCATION, SEE "SUPERSTRUCTURE FRAMING PLAN" SHEET.
 FOR CONCRETE PARAPET DIMENSIONS, REINFORCING AND JOINT SPACING, SEE "CONCRETE PARAPET AND END POST DETAILS" SHEETS.
 TRANSVERSE SLAB STEEL SHALL BE PLACED NORMAL TO LONG CHORD.

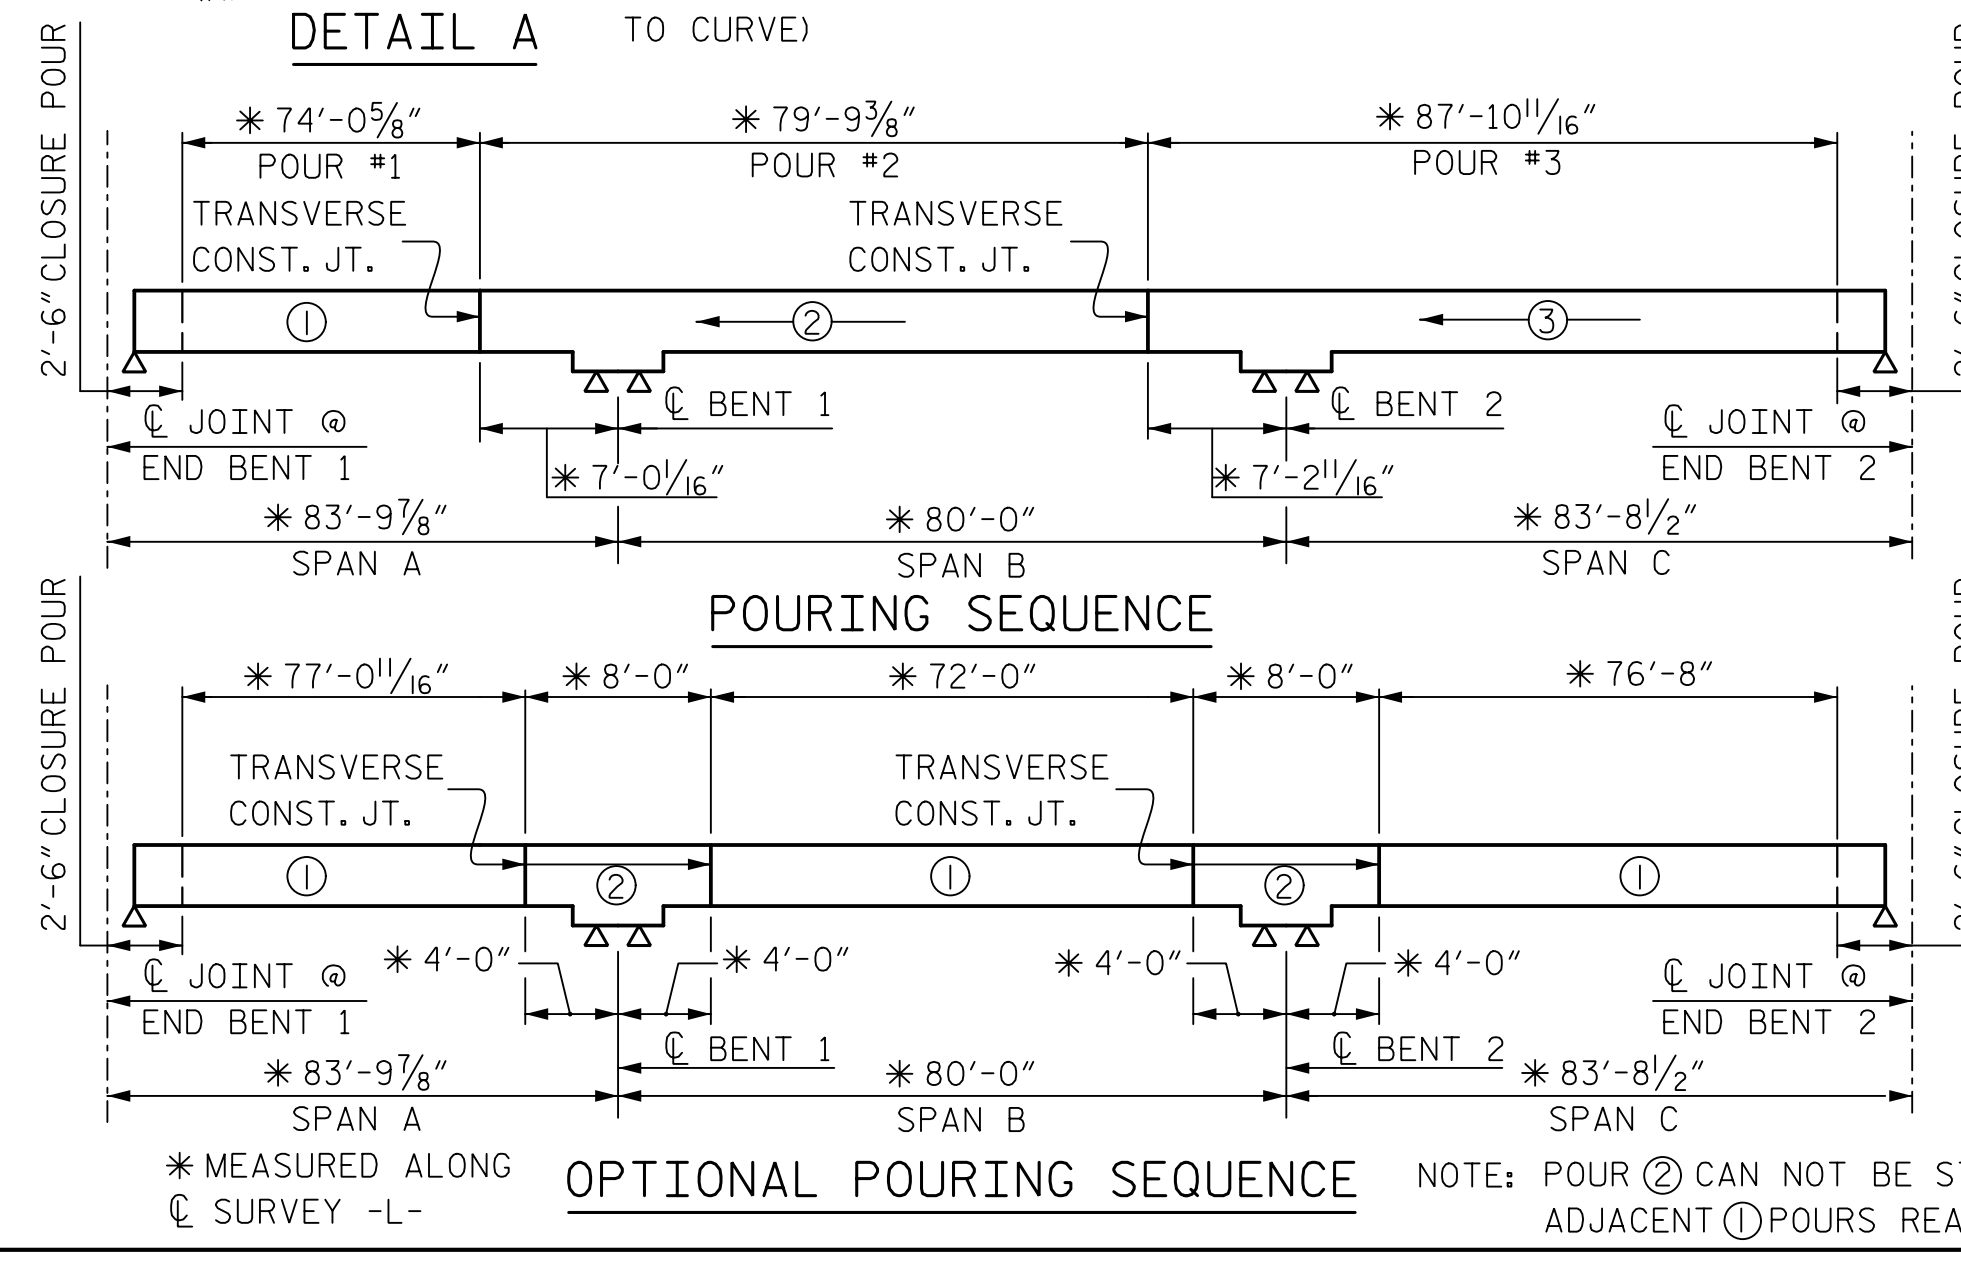

DocuSigned by:
David W. Hawkins
 NORTH CAROLINA PROFESSIONAL ENGINEER
 SEAL 27812
 1/29/2016

DocuSigned by:
Paul J. Barber
 NORTH CAROLINA PROFESSIONAL ENGINEER
 SEAL 12916
 1/29/2016

HNTB HNTB NORTH CAROLINA, P.C.
 NC License No. C-1554
 343 E. Six Forks Rd., Suite 200, Raleigh, N.C. 27609

DRAWN BY: M. WRIGHT DATE: 10/14
 CHECKED BY: P. BARBER DATE: 12/14 DWG. NO. 8

PROJECT NO. B-4811
 RUTHERFORD COUNTY
 STATION: POC 15+25.00 -L-

SHEET 1 OF 3

REVISIONS					
NO.	BY	DATE	NO.	BY	DATE
1			3		
2			4		

SHEET NO. S01-8
 TOTAL SHEETS 42