

PROJECT REFERENCE NO. U-3308	SHEET NO. EC-6/CONST-6
RW SHEET NO.	
ROADWAY DESIGN ENGINEER	HYDRAULICS ENGINEER

NOTE:  
PLACE TEMPORARY ROCK SEDIMENT DAMS TYPE - B AND TEMPORARY ROCK SILT CHECKS TYPE - A AT DRAINAGE OUTLETS.

INSTALL INLET PROTECTION IN ACCORDANCE WITH ENGINEER'S RECOMMENDATIONS

NOTE: UTILIZE SPECIAL STILLING BASIN AS STILLING BASIN WHERE APPLICABLE

CLEARING AND GRUBBING EROSION CONTROL FOR CONSTRUCTION SHEET 6

NOTE: PERIMETER EROSION CONTROL MEASURES SHALL BE INSTALLED DURING CLEARING AND GRUBBING PHASE.


NOTES: ANY DEVIATION FROM OPTIONS GIVEN WILL REQUIRE PRIOR APPROVAL BY ENGINEER.

ADDITIONAL EROSION CONTROL DEVICES MAY NEED TO BE INSTALLED AS DIRECTED BY THE ENGINEER.

RW REVISION 6/11/14 JCL  
Converted Permanent Utility Easement (PUE) to Temporary Construction Easement (TCE) and Adjusted PDE on Parcel 24

MATCH LINE SHEET 5 (STA. 26+82)

MATCH LINE SHEET 7 (STA. 32+76)

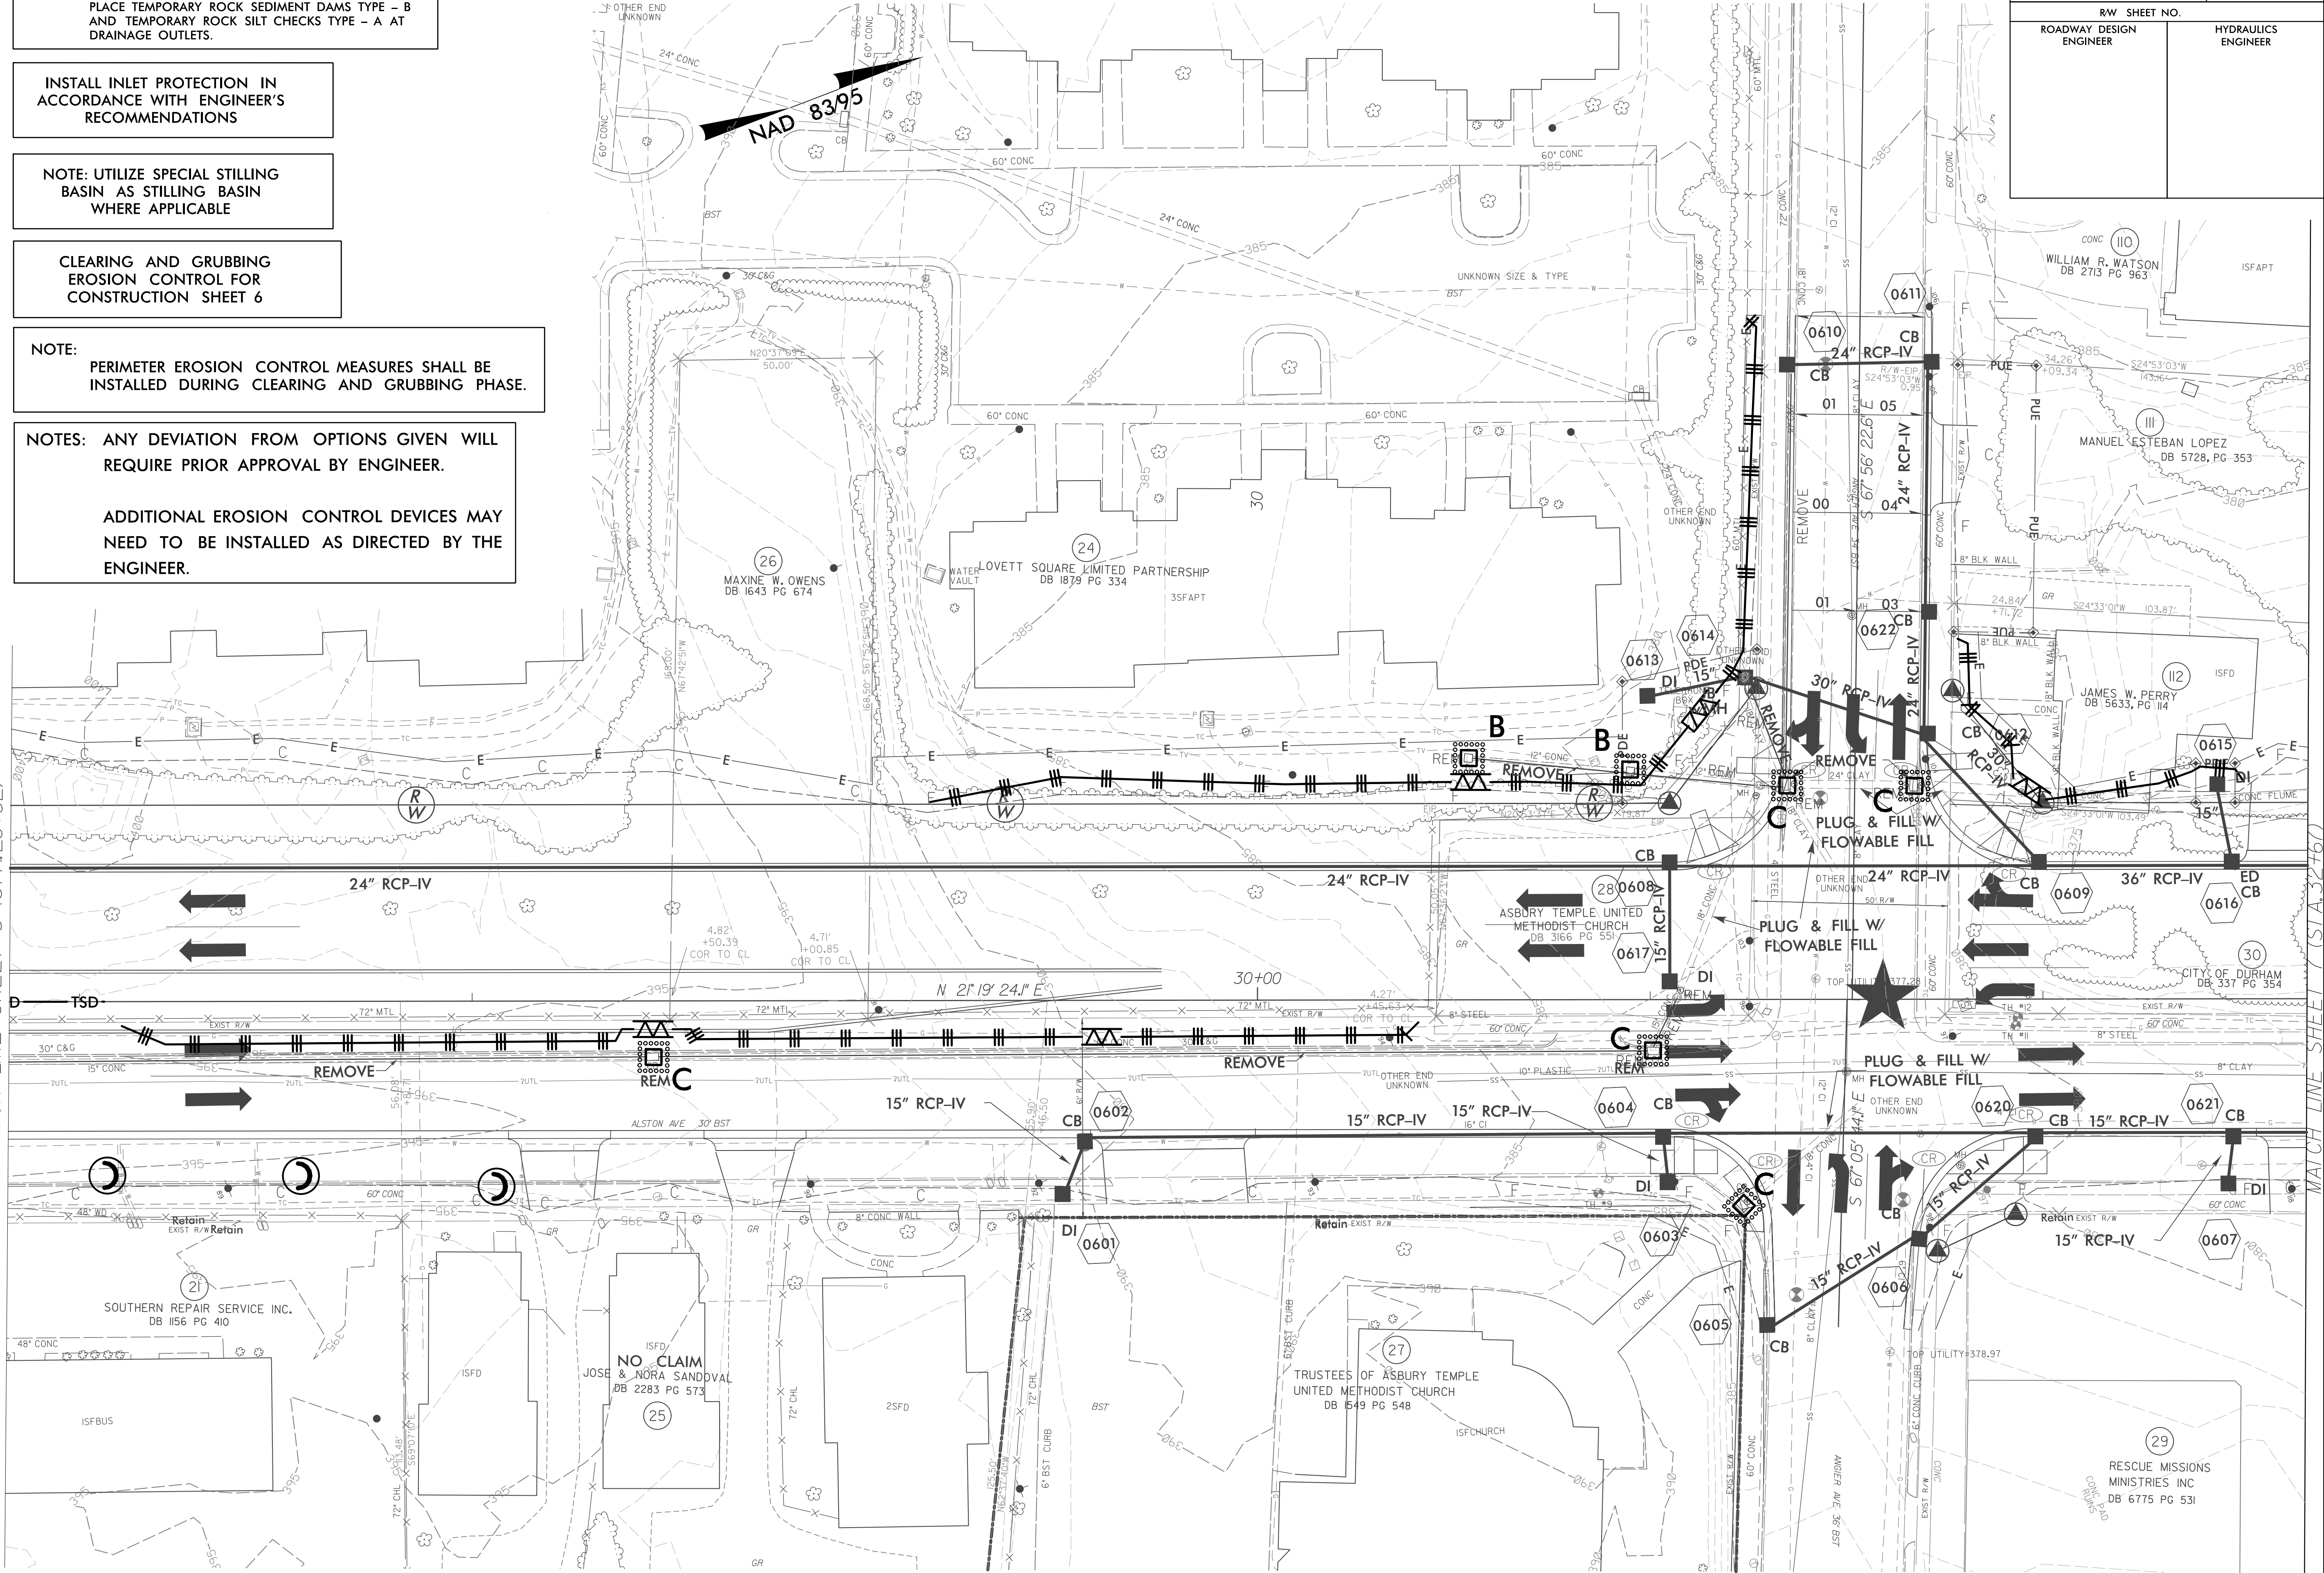

4/13/2015  
R:\Projects\U-3308\EC-6\CONST-6.dgn  
ec6const6.dgn