



RW Revision 33114 JCL  
Parcel # 158 Property Lines Updated

4/13/2015 R:\Projects\158\EC\U3308.rdw\_EC.ps21.dgn 8/17/99

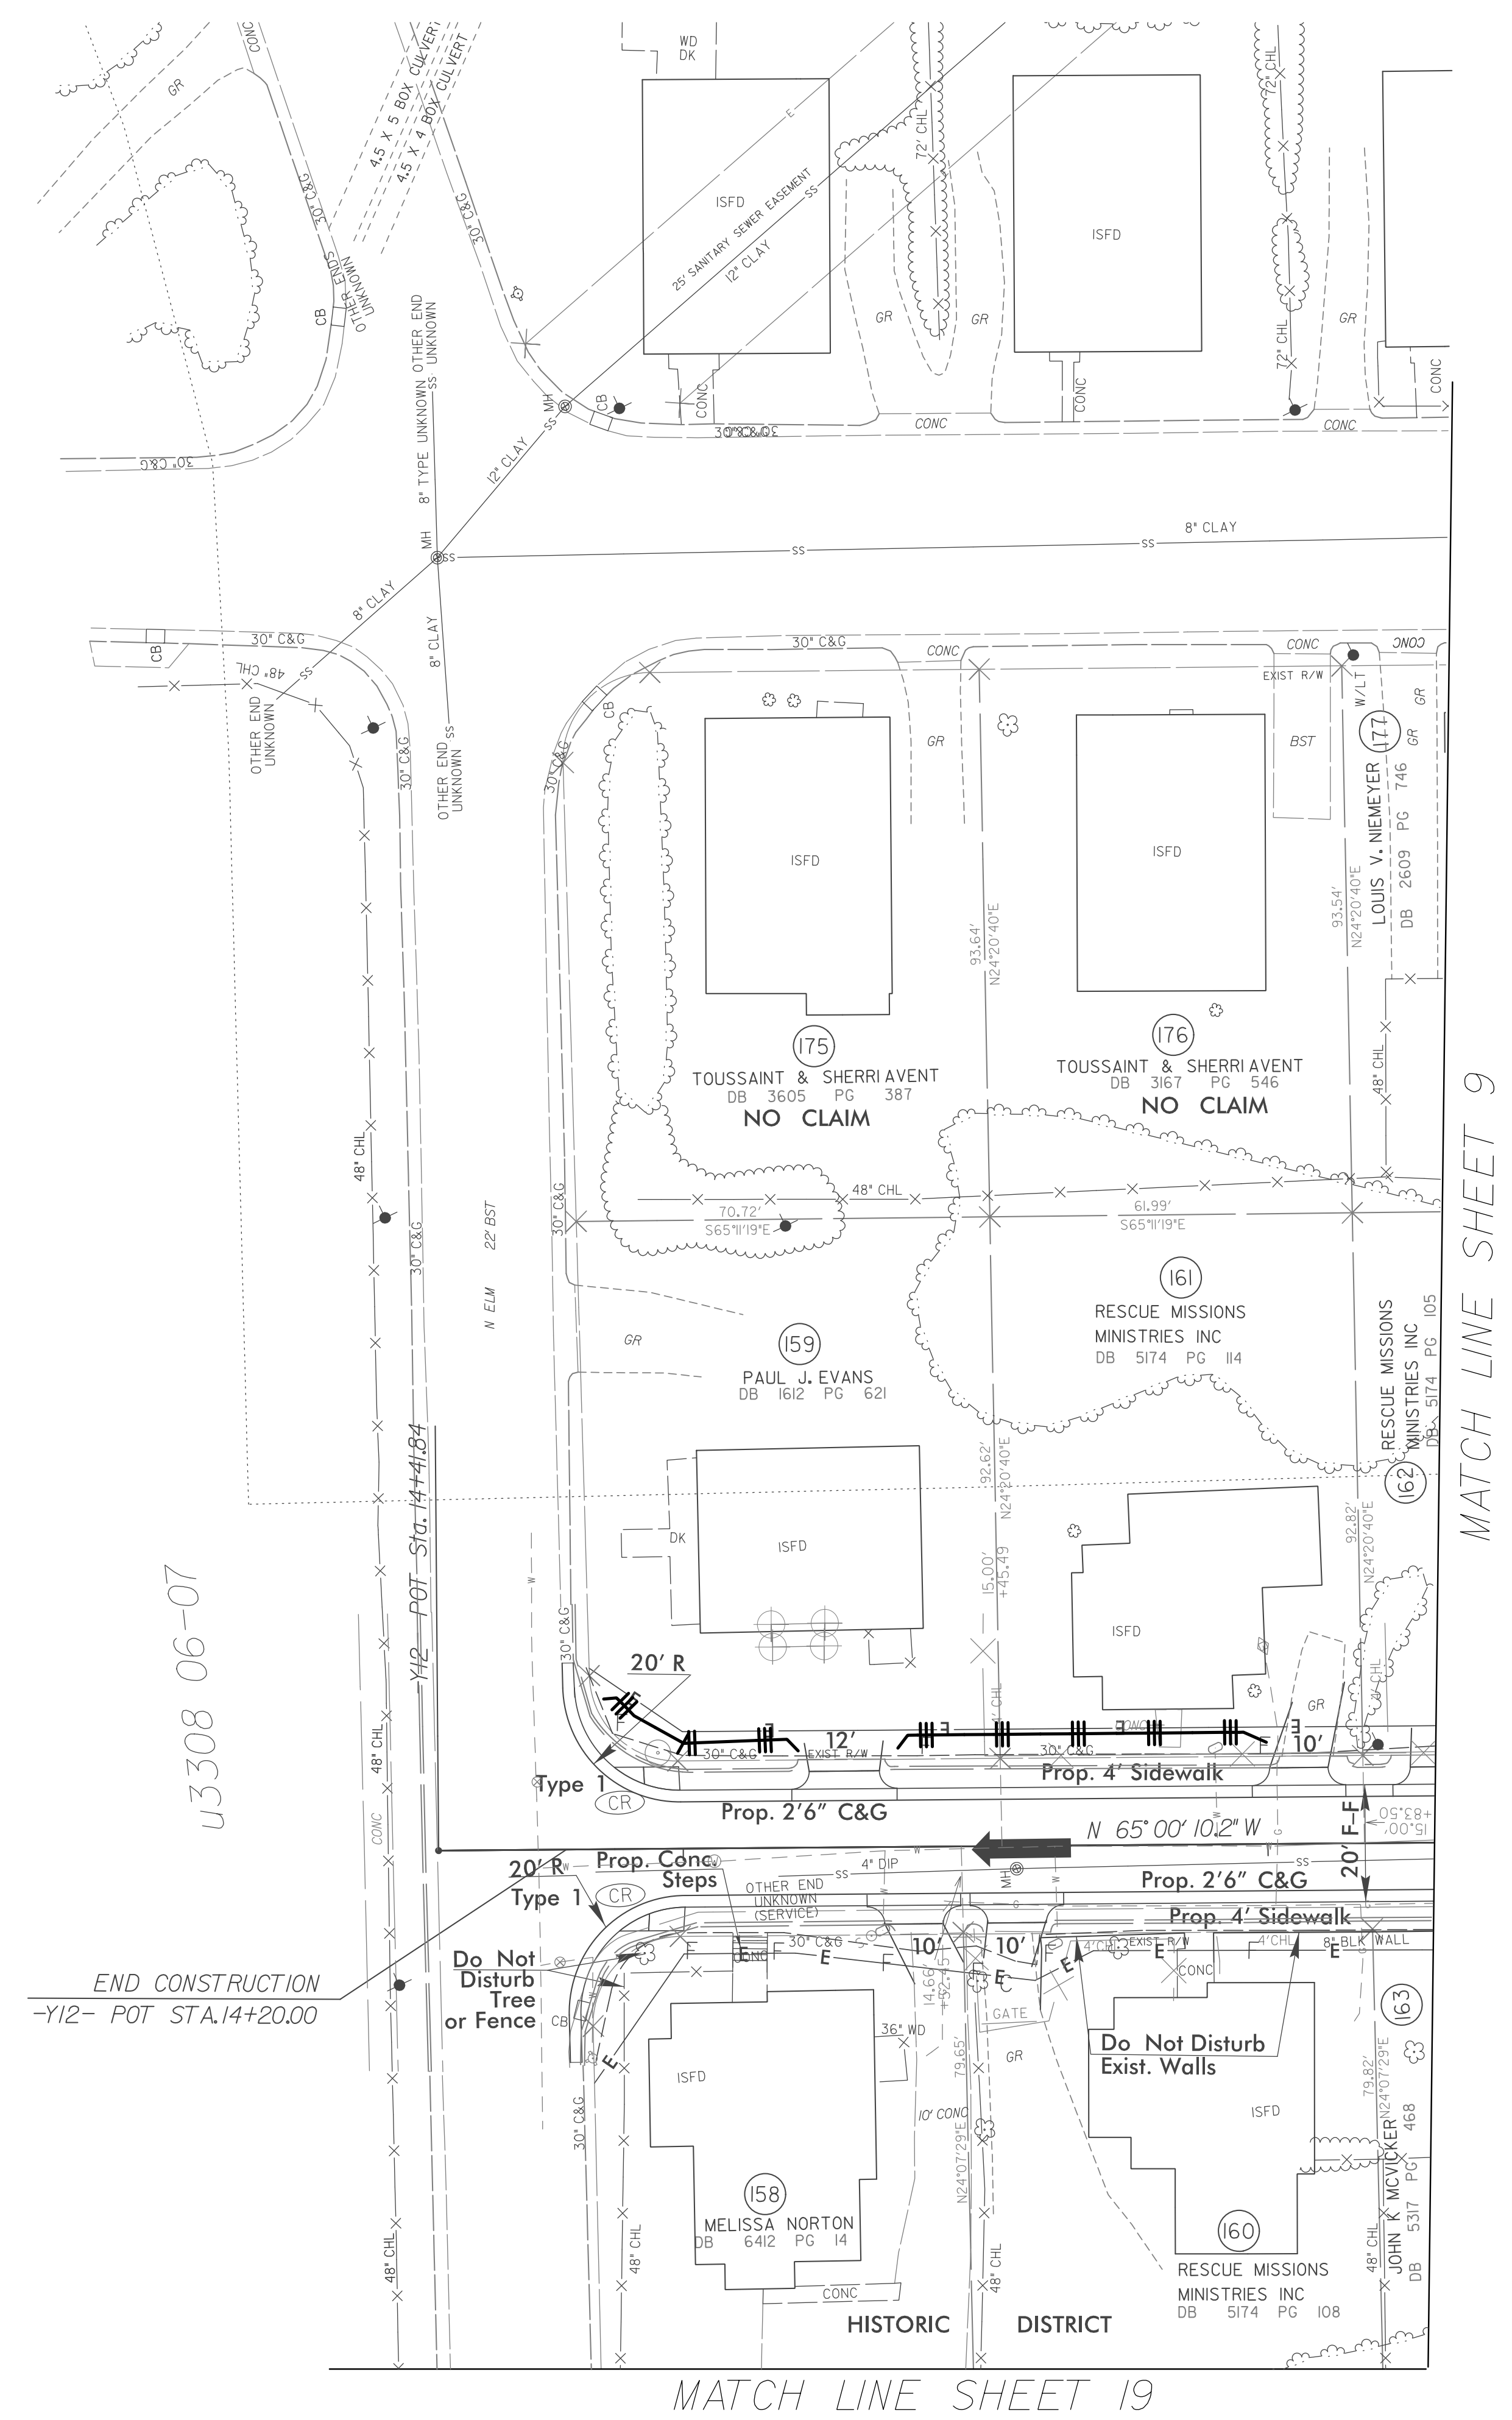

PROJECT REFERENCE NO.	SHEET NO.
U-3308	EC-42/CONST-21
RW SHEET NO.	
ROADWAY DESIGN ENGINEER	HYDRAULICS ENGINEER

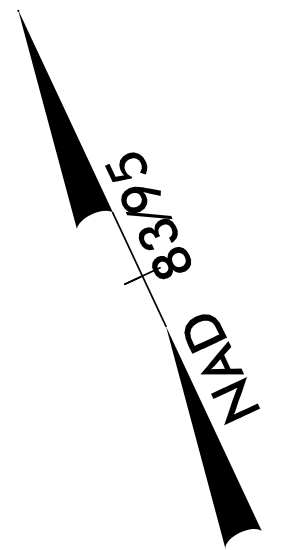

MATCH LINE SHEET 9

MATCH LINE SHEET 19

U3308 06-07

END CONSTRUCTION  
-Y12- POT STA.14+20.00

Do Not Disturb  
Tree  
or Fence

Do Not Disturb  
Exist. Walls

NOTE: UTILIZE SPECIAL STILLING BASIN AS STILLING BASIN WHERE APPLICABLE

NOTES: ANY DEVIATION FROM OPTIONS GIVEN WILL REQUIRE PRIOR APPROVAL BY ENGINEER.

ADDITIONAL EROSION CONTROL DEVICES MAY NEED TO BE INSTALLED AS DIRECTED BY THE ENGINEER.