

PROJECT REFERENCE NO.	SHEET NO.
B-5142	EC-5/CONST.5
RW SHEET NO.	
ROADWAY DESIGN ENGINEER	HYDRAULICS ENGINEER

NOTE: MAINTAIN IMPERVIOUS DIKES FOR SEDIMENT CONTAINMENT AS PRACTICABLE DURING CONSTRUCTION. DEWATER WORK SITE UTILIZING SPECIAL STILLING BASINS.


NOTE: INSTALL AND MAINTAIN TURBIDITY CURTAIN IN AREAS WHERE RUNOFF IS NOT CONTAINED BY IMPERVIOUS DIKE.

 ENVIRONMENTALLY SENSITIVE AREA
SEE PROJECT SPECIAL PROVISIONS

NOTE: PLACE TEMPORARY ROCK SEDIMENT DAMS TYPE - B AND TEMPORARY ROCK SILT CHECKS TYPE - A AT DRAINAGE OUTLETS.

CLEARING AND GRUBBING
EROSION CONTROL FOR
CONSTRUCTION SHEET 5

8/17/99
-L- STA. 20+25.00
MATCHLINE SEE SHEET 4

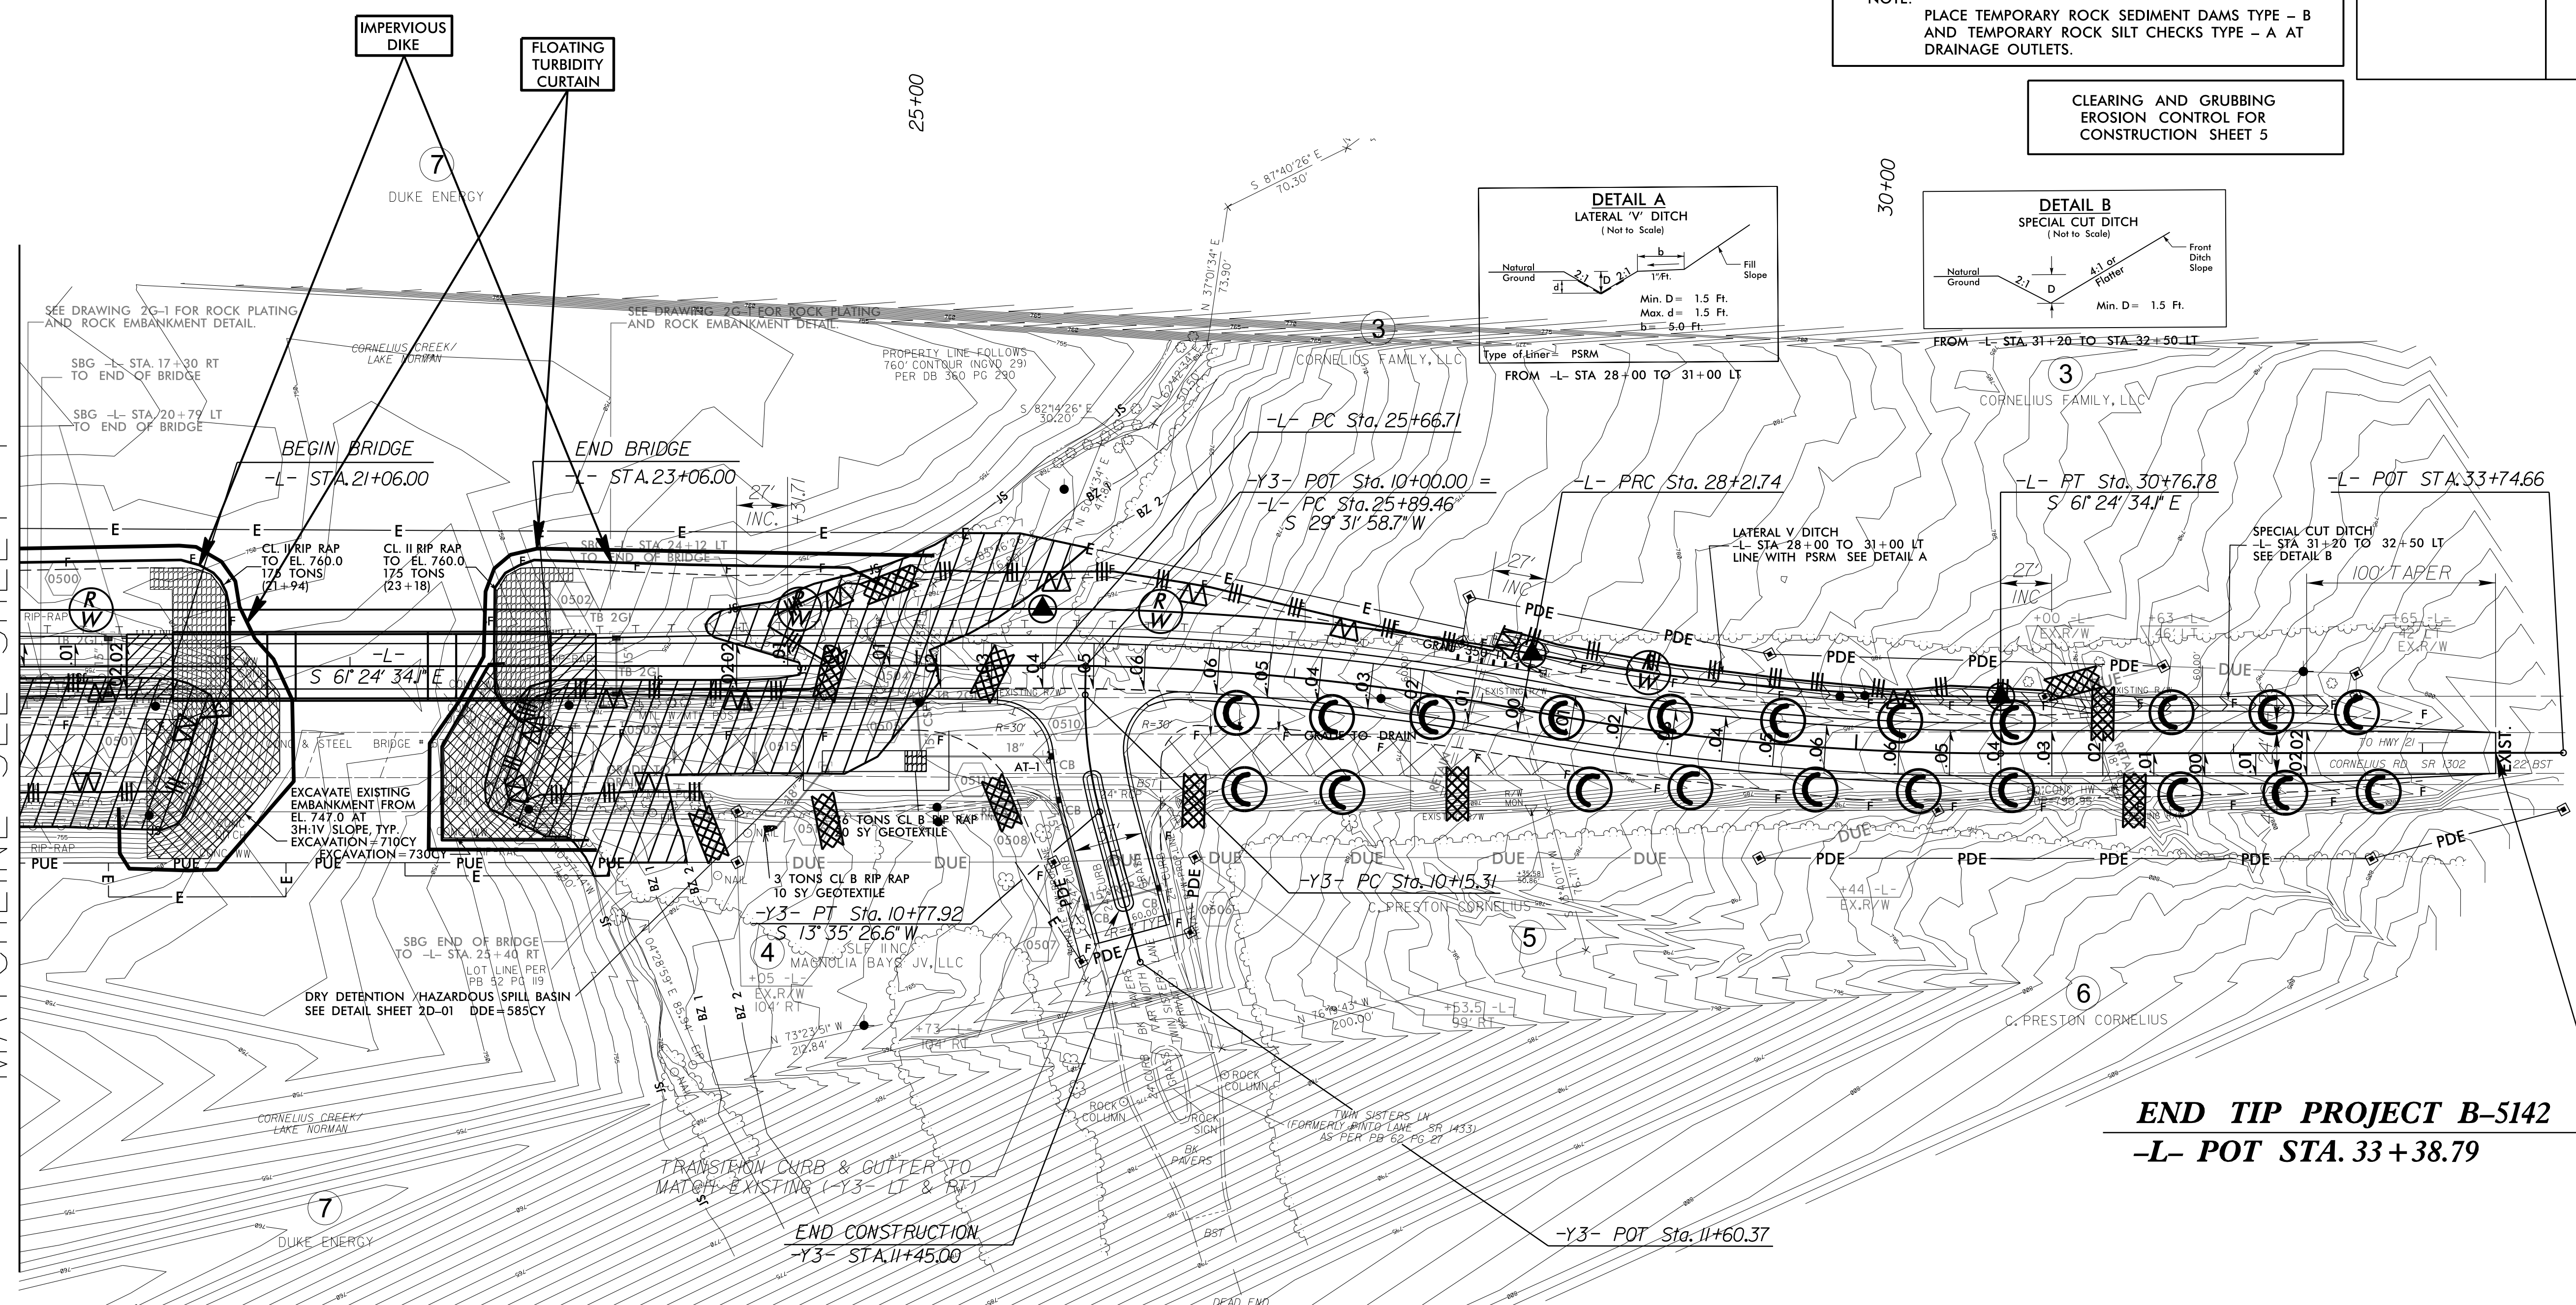

END TIP PROJECT B-5142
-L- POT STA. 33+38.79

 PAVEMENT REMOVAL

SEE SHEET 2D-01 FOR DRY DETENTION/
HAZARDOUS SPILL BASIN DETAIL
SEE SHEET 6 FOR -L- PROFILE
SEE SHEET 7 FOR -Y3- PROFILE