




PROJECT REFERENCE NO. B-5410	SHEET NO. EC-4/CONST.4
RW SHEET NO. ROADWAY DESIGN ENGINEER	HYDRAULICS ENGINEER

NOTE: PLACE TEMPORARY ROCK SEDIMENT DAMS TYPE - B AND TEMPORARY ROCK SILT CHECKS TYPE - A AT DRAINAGE OUTLETS.

NOTE: UTILIZE TEMPORARY SEDIMENT BASIN OR SPECIAL STILLING BASIN(S) AS STILLING BASIN WHERE APPLICABLE.

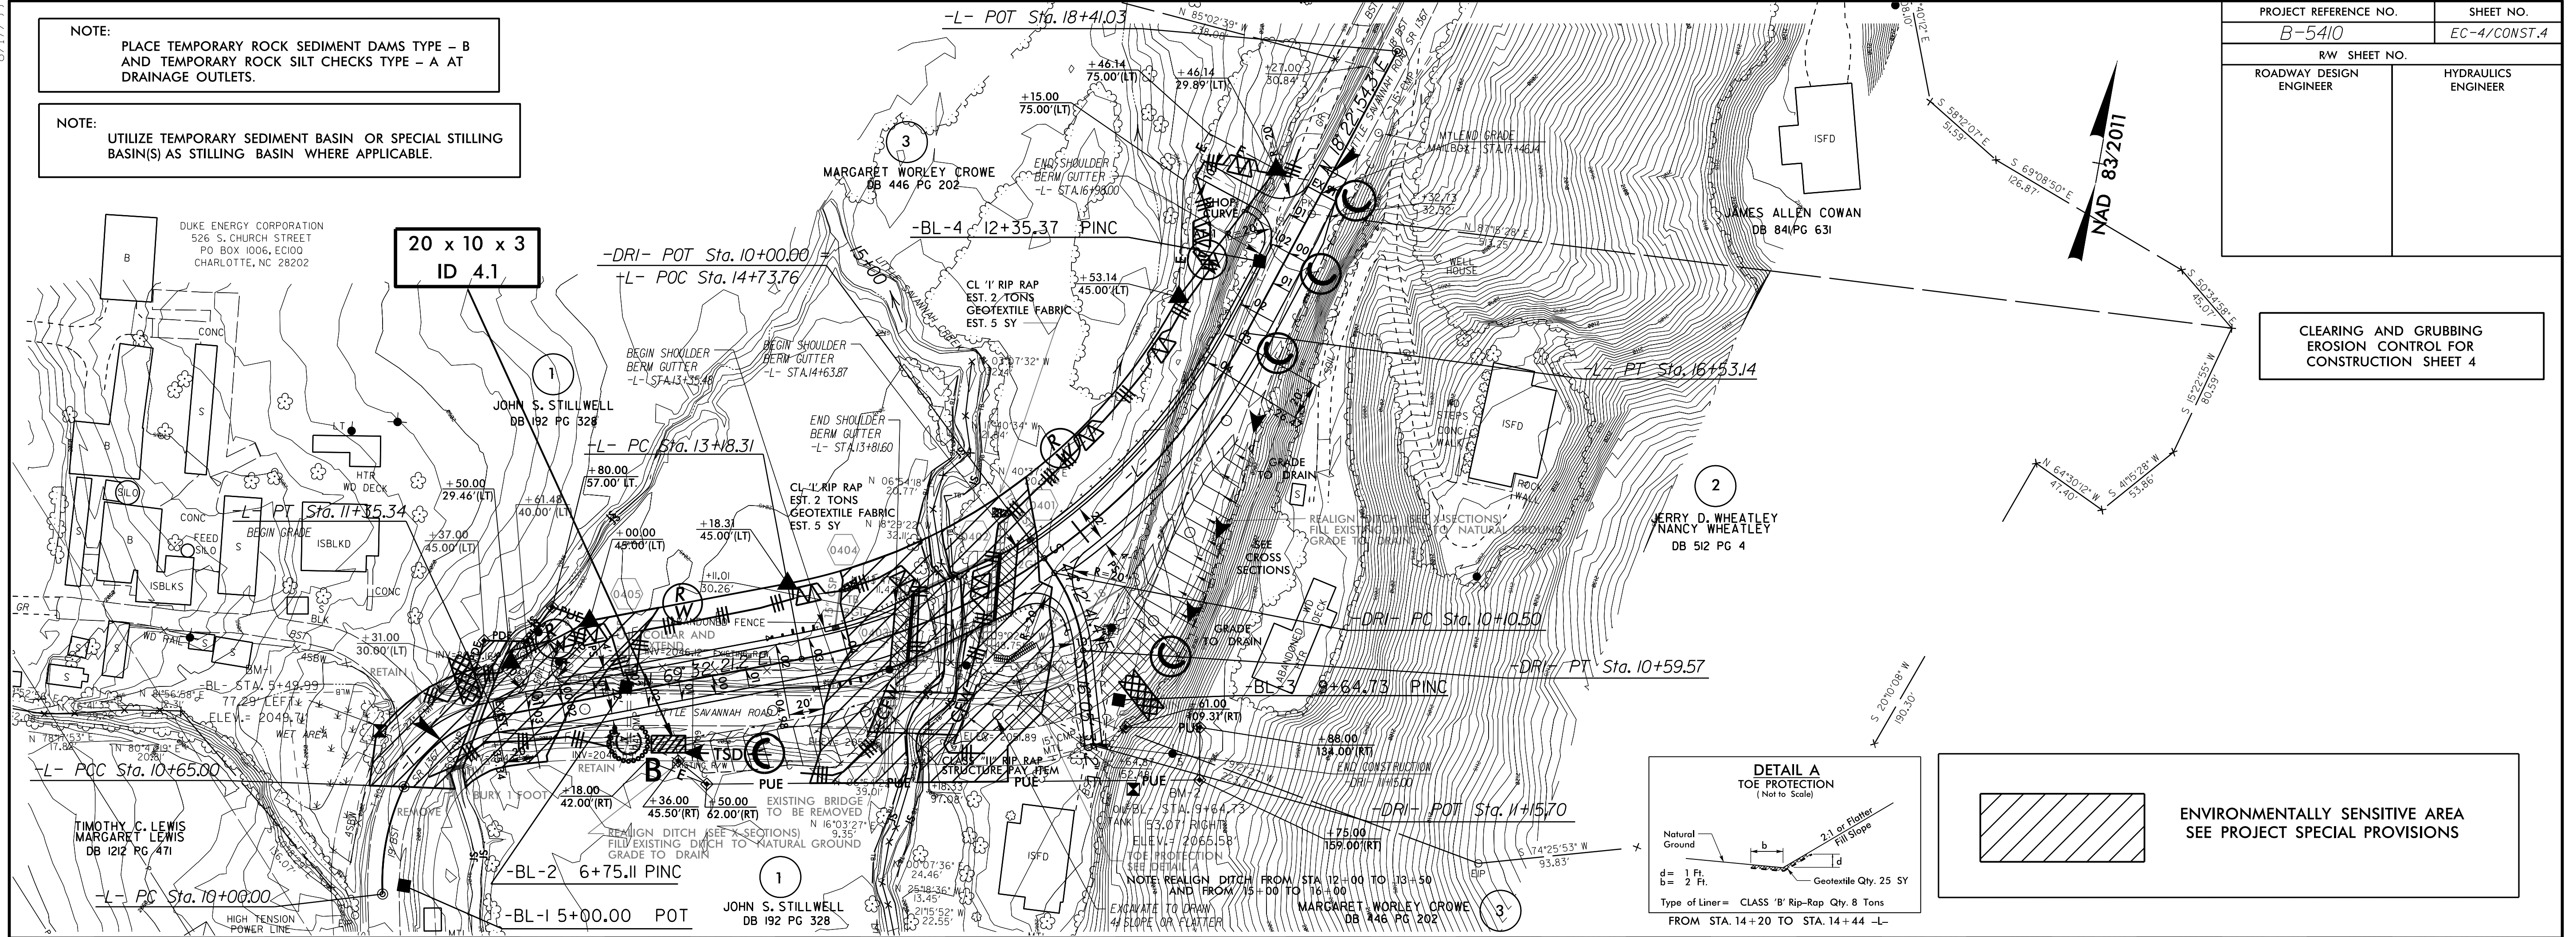

CLEARING AND GRUBBING EROSION CONTROL FOR CONSTRUCTION SHEET 4

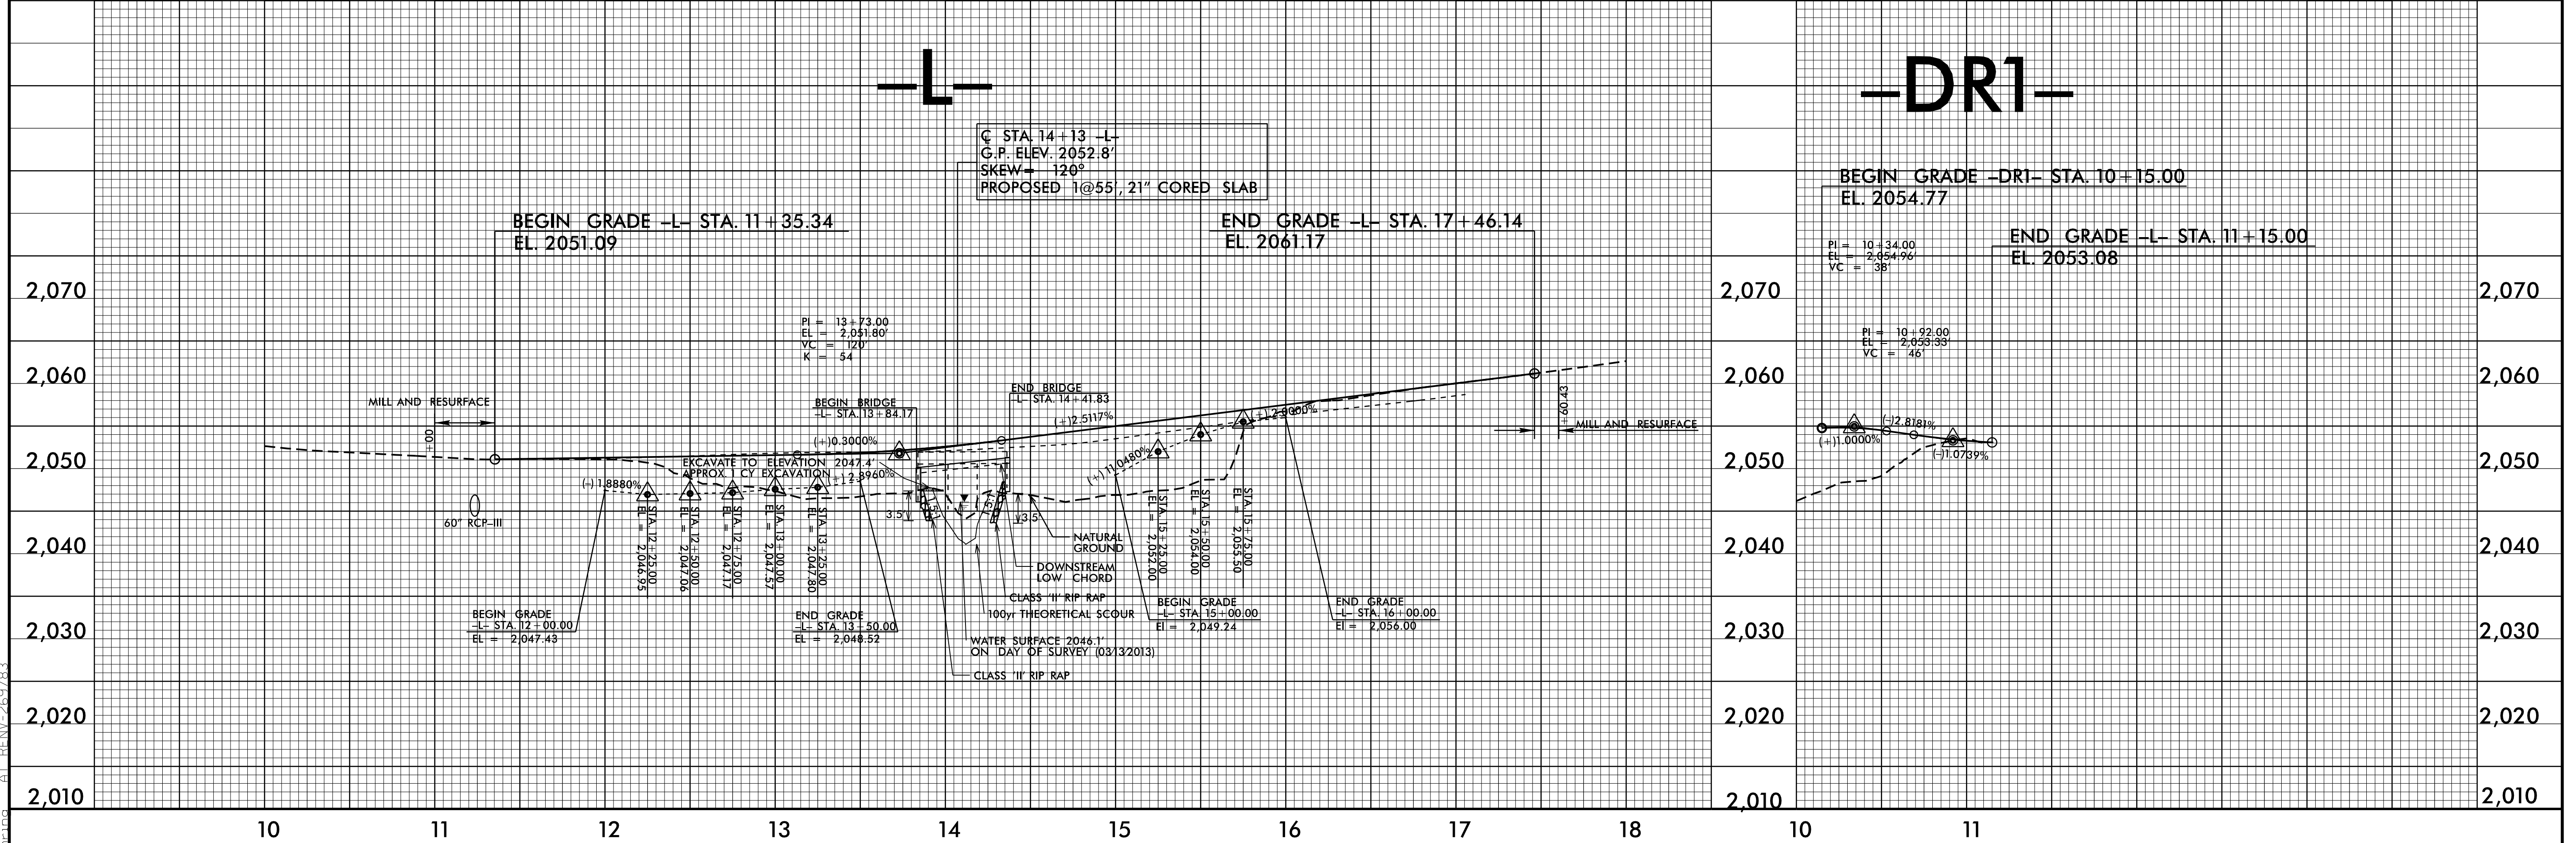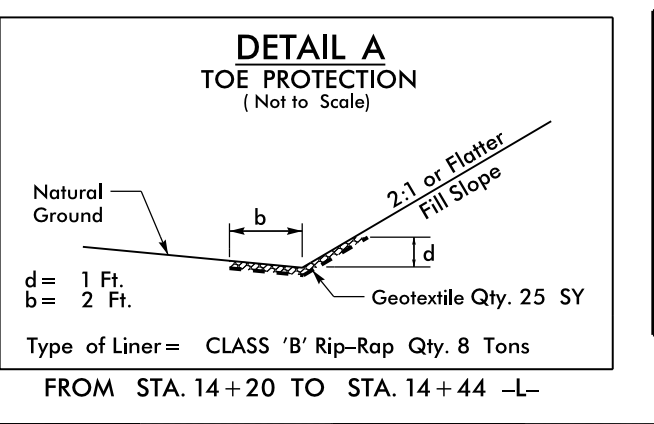

8/17/99
04-FEB-2016 15:23 D:\s\Projects\B5410_EC_rsh4.dgn
User: rsh4
Plot: EC-4/CONST.4