



OUTLET WALL SECTION VIEW

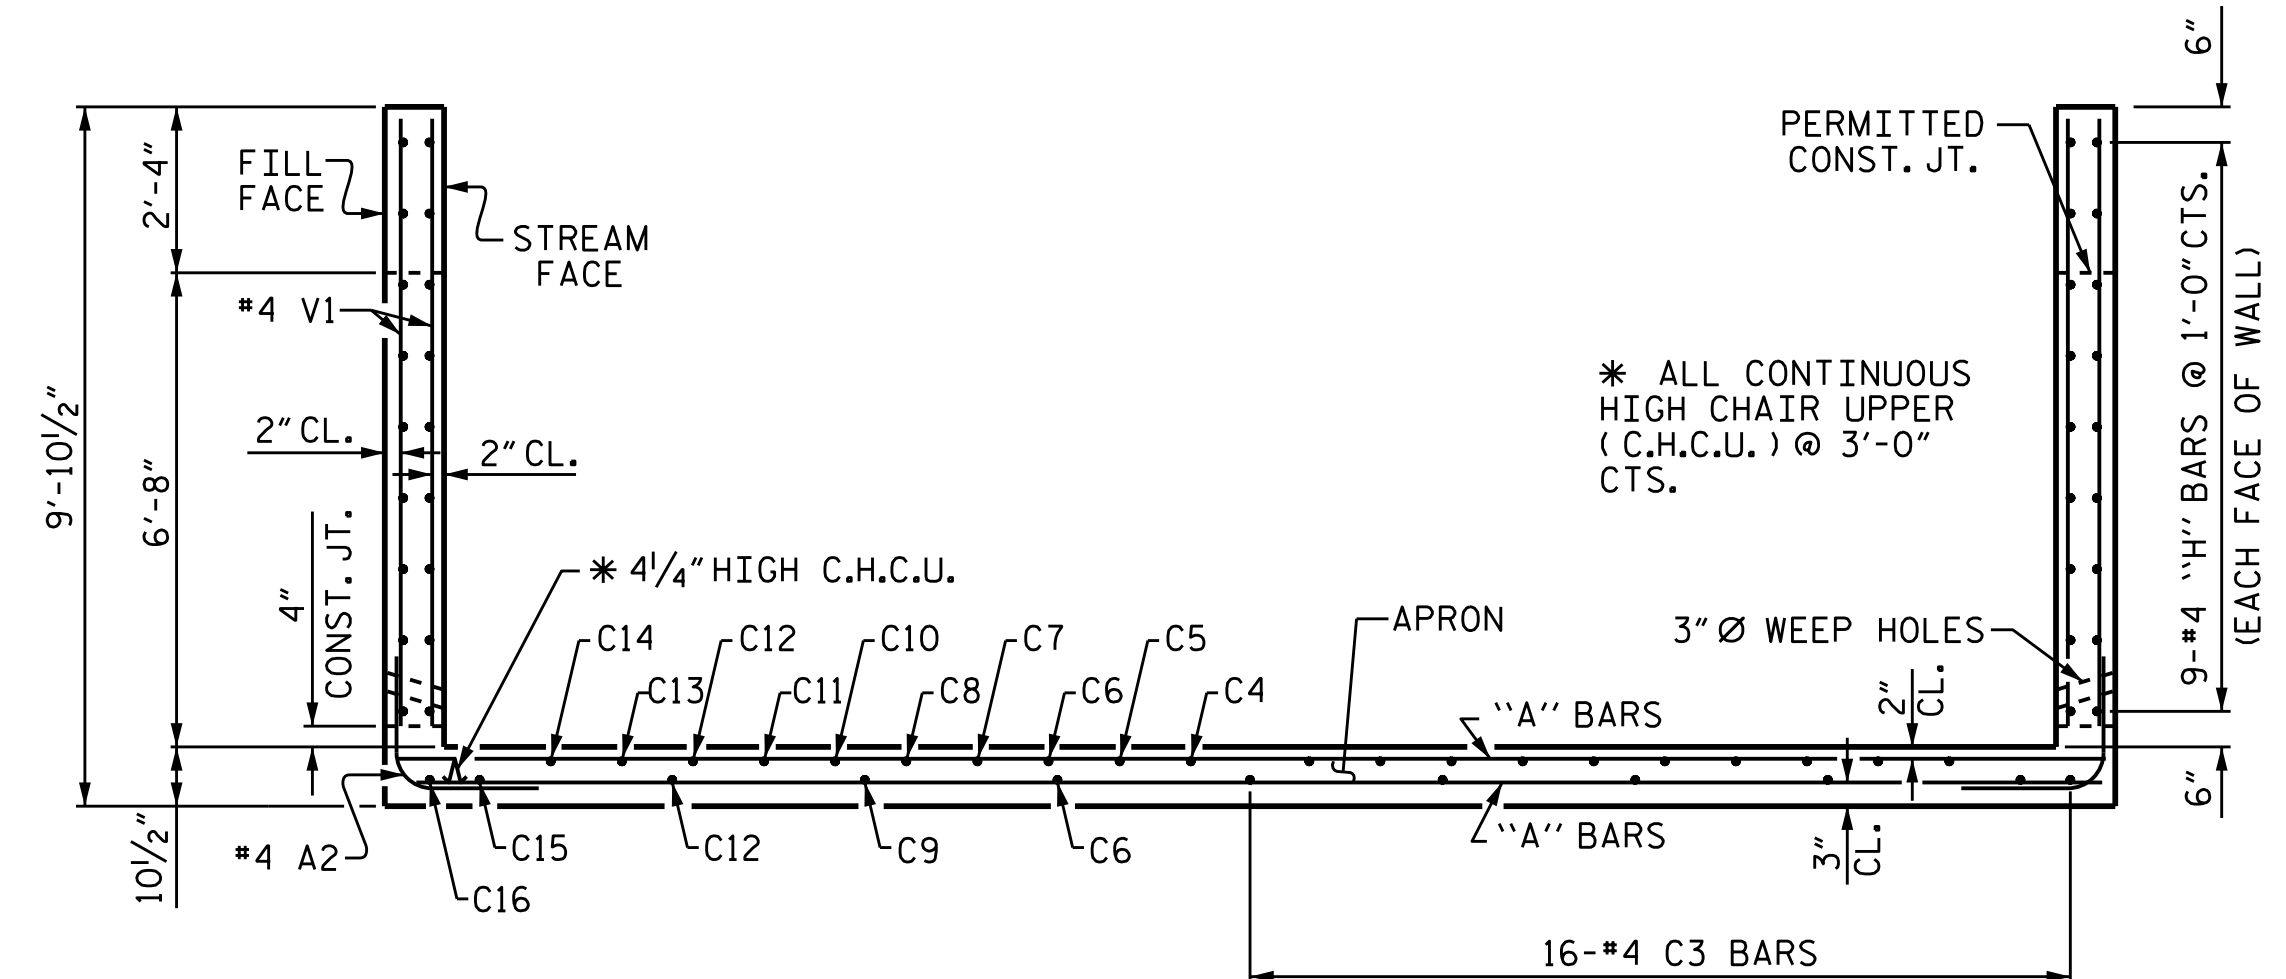


SECTION F-F

MATCH #4 "C" BARS IN APRON WITH #4 C1 BARS IN BARREL FLOOR SLAB

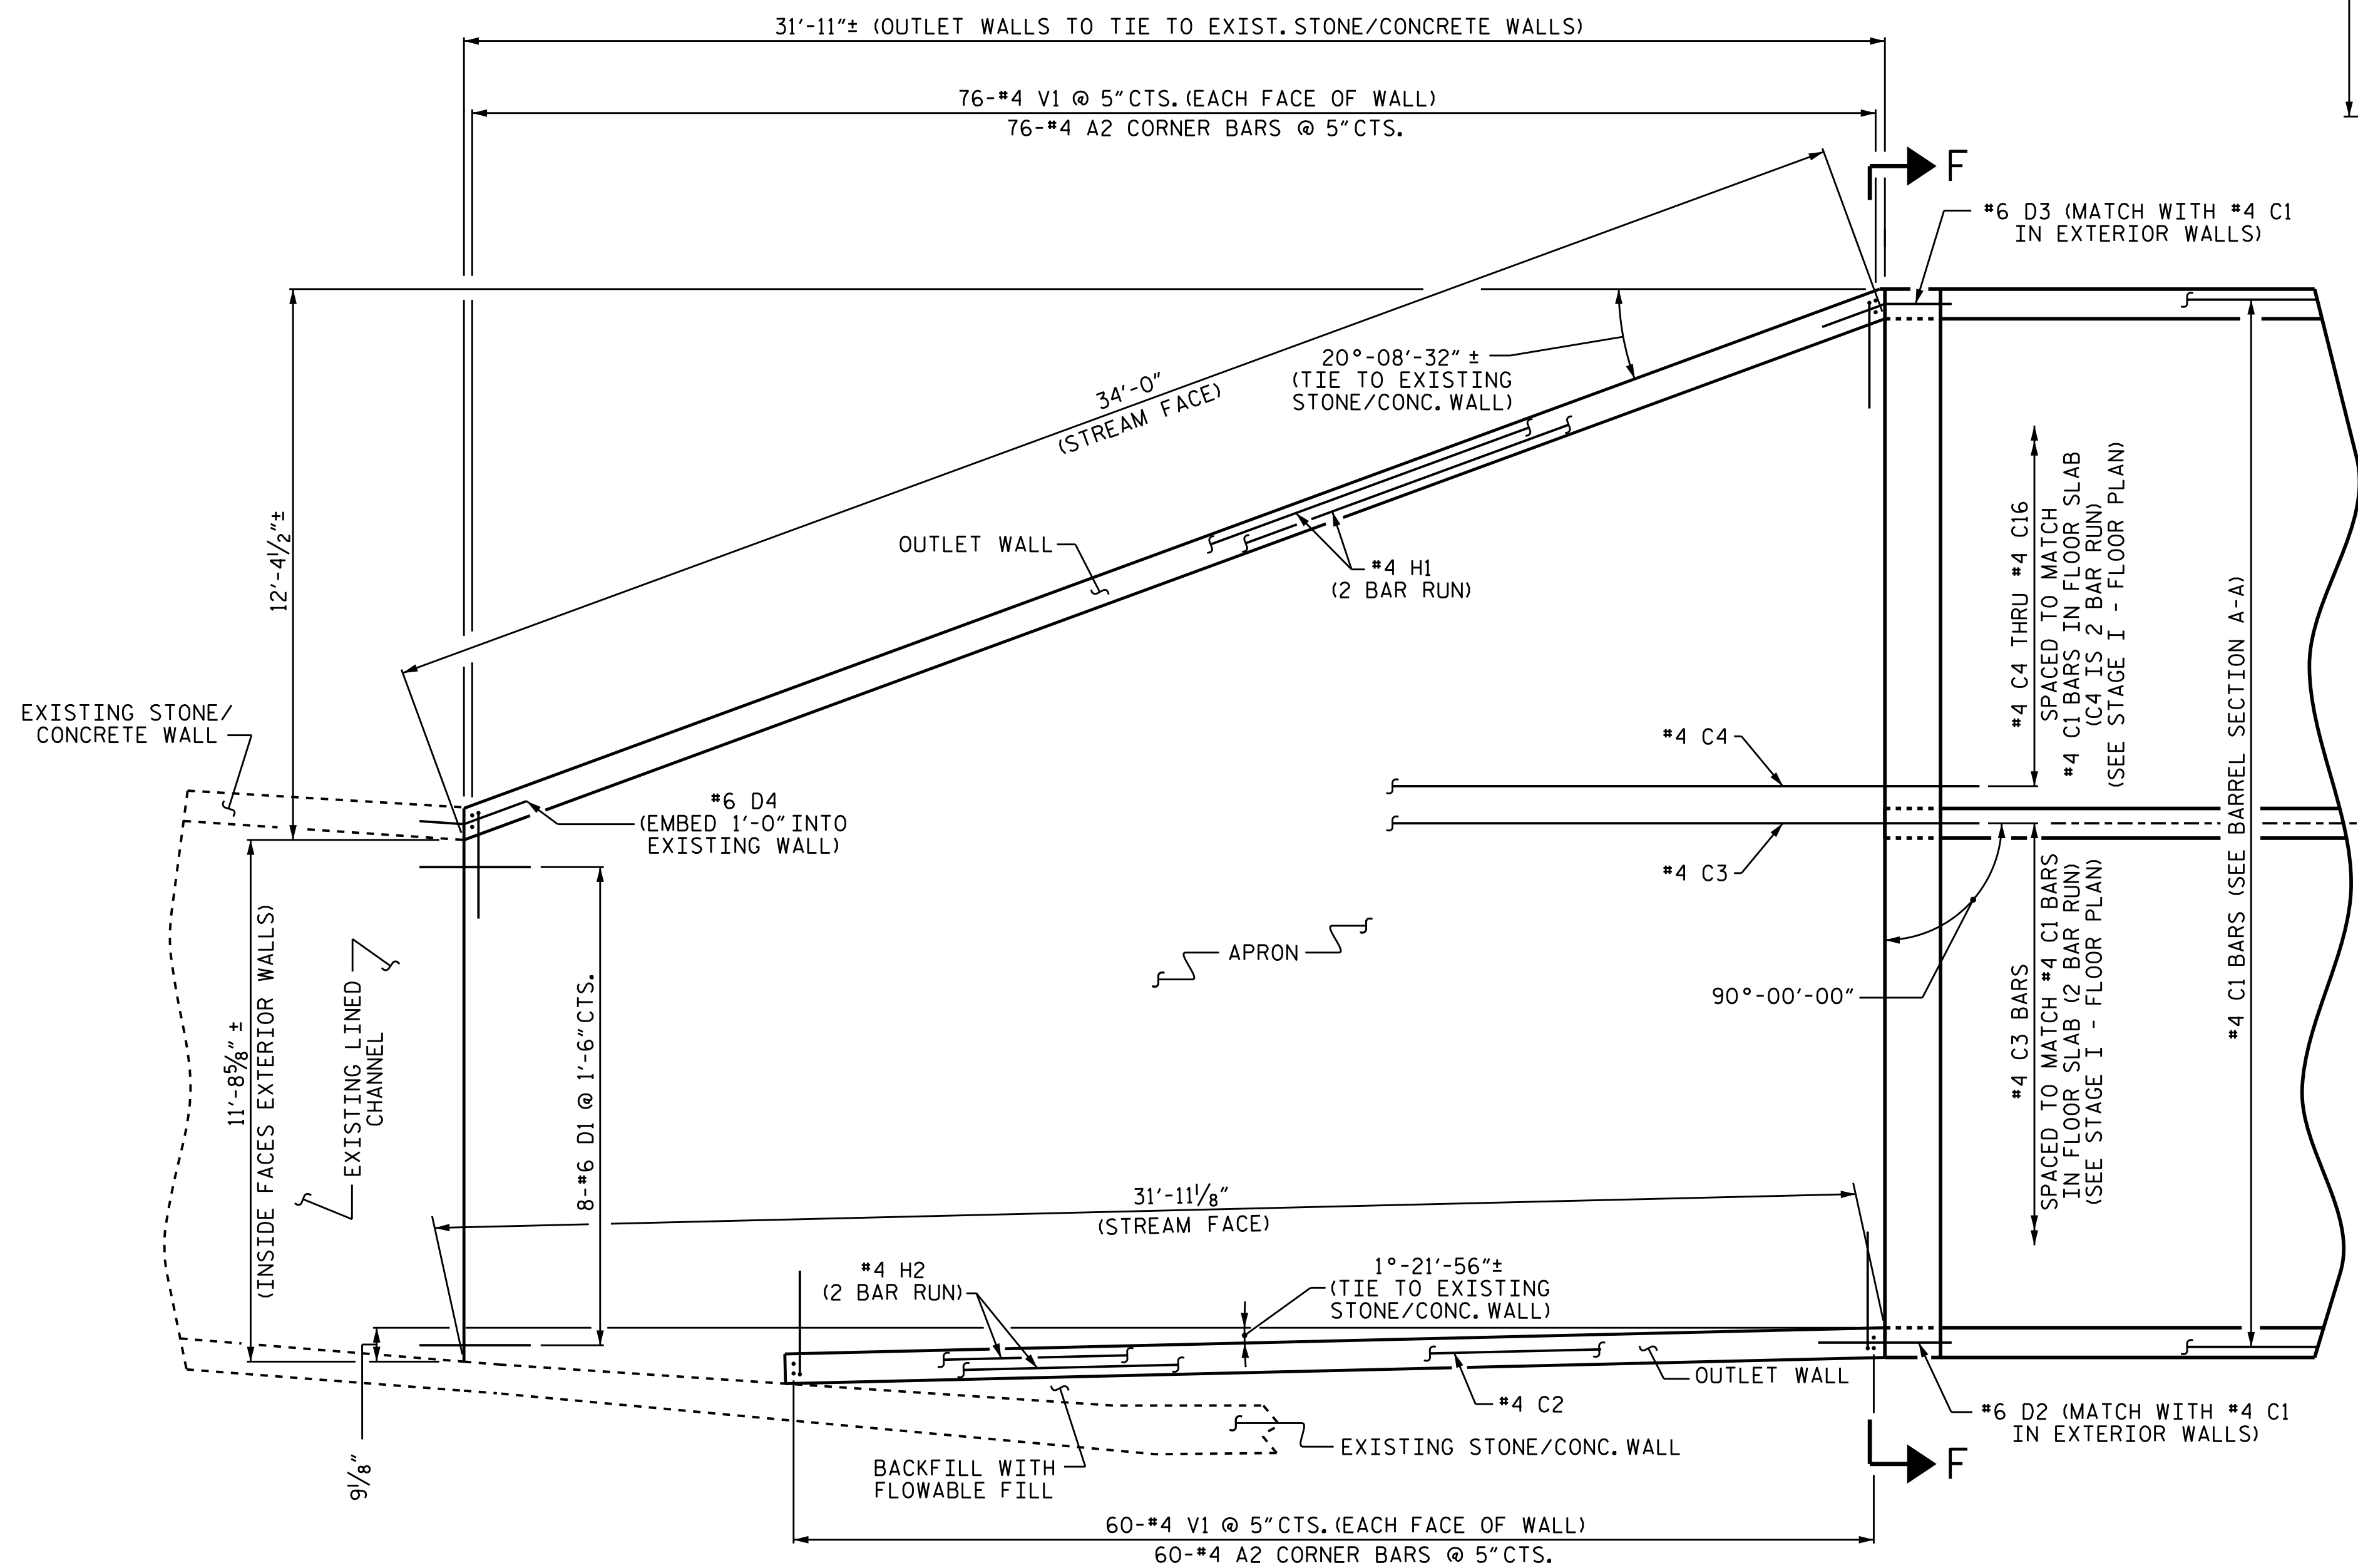

PLAN - OUTLET WALLS

PROJECT NO. B-5121/B-5317
 WAKE COUNTY
 STATION: 15+13.11 -Y1-
 SHEET 9 OF 10

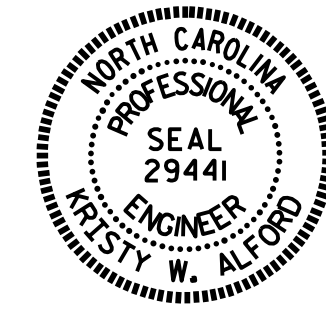

DocuSigned by:
 Kristy W. Alford
 4/13/2016

STATE OF NORTH CAROLINA
 DEPARTMENT OF TRANSPORTATION
 RALEIGH

OUTLET WALL DETAILS

DRAWN BY: I.L. AVERETTE DATE: 11/2015
 CHECKED BY: J.P. ADAMS DATE: 12/2015
 DESIGN ENGINEER OF RECORD: I.L. AVERETTE DATE: 12/2015

DOCUMENT NOT CONSIDERED
 FINAL UNLESS ALL
 SIGNATURES COMPLETED

REVISIONS						SHEET NO.
NO.	BY:	DATE:	NO.	BY:	DATE:	C-9
1			3			TOTAL SHEETS
2			4			10