


PROJECT REFERENCE NO. B-5118	SHEET NO. EC-4/CONST.4
RW SHEET NO.	
ROADWAY DESIGN ENGINEER	HYDRAULICS ENGINEER

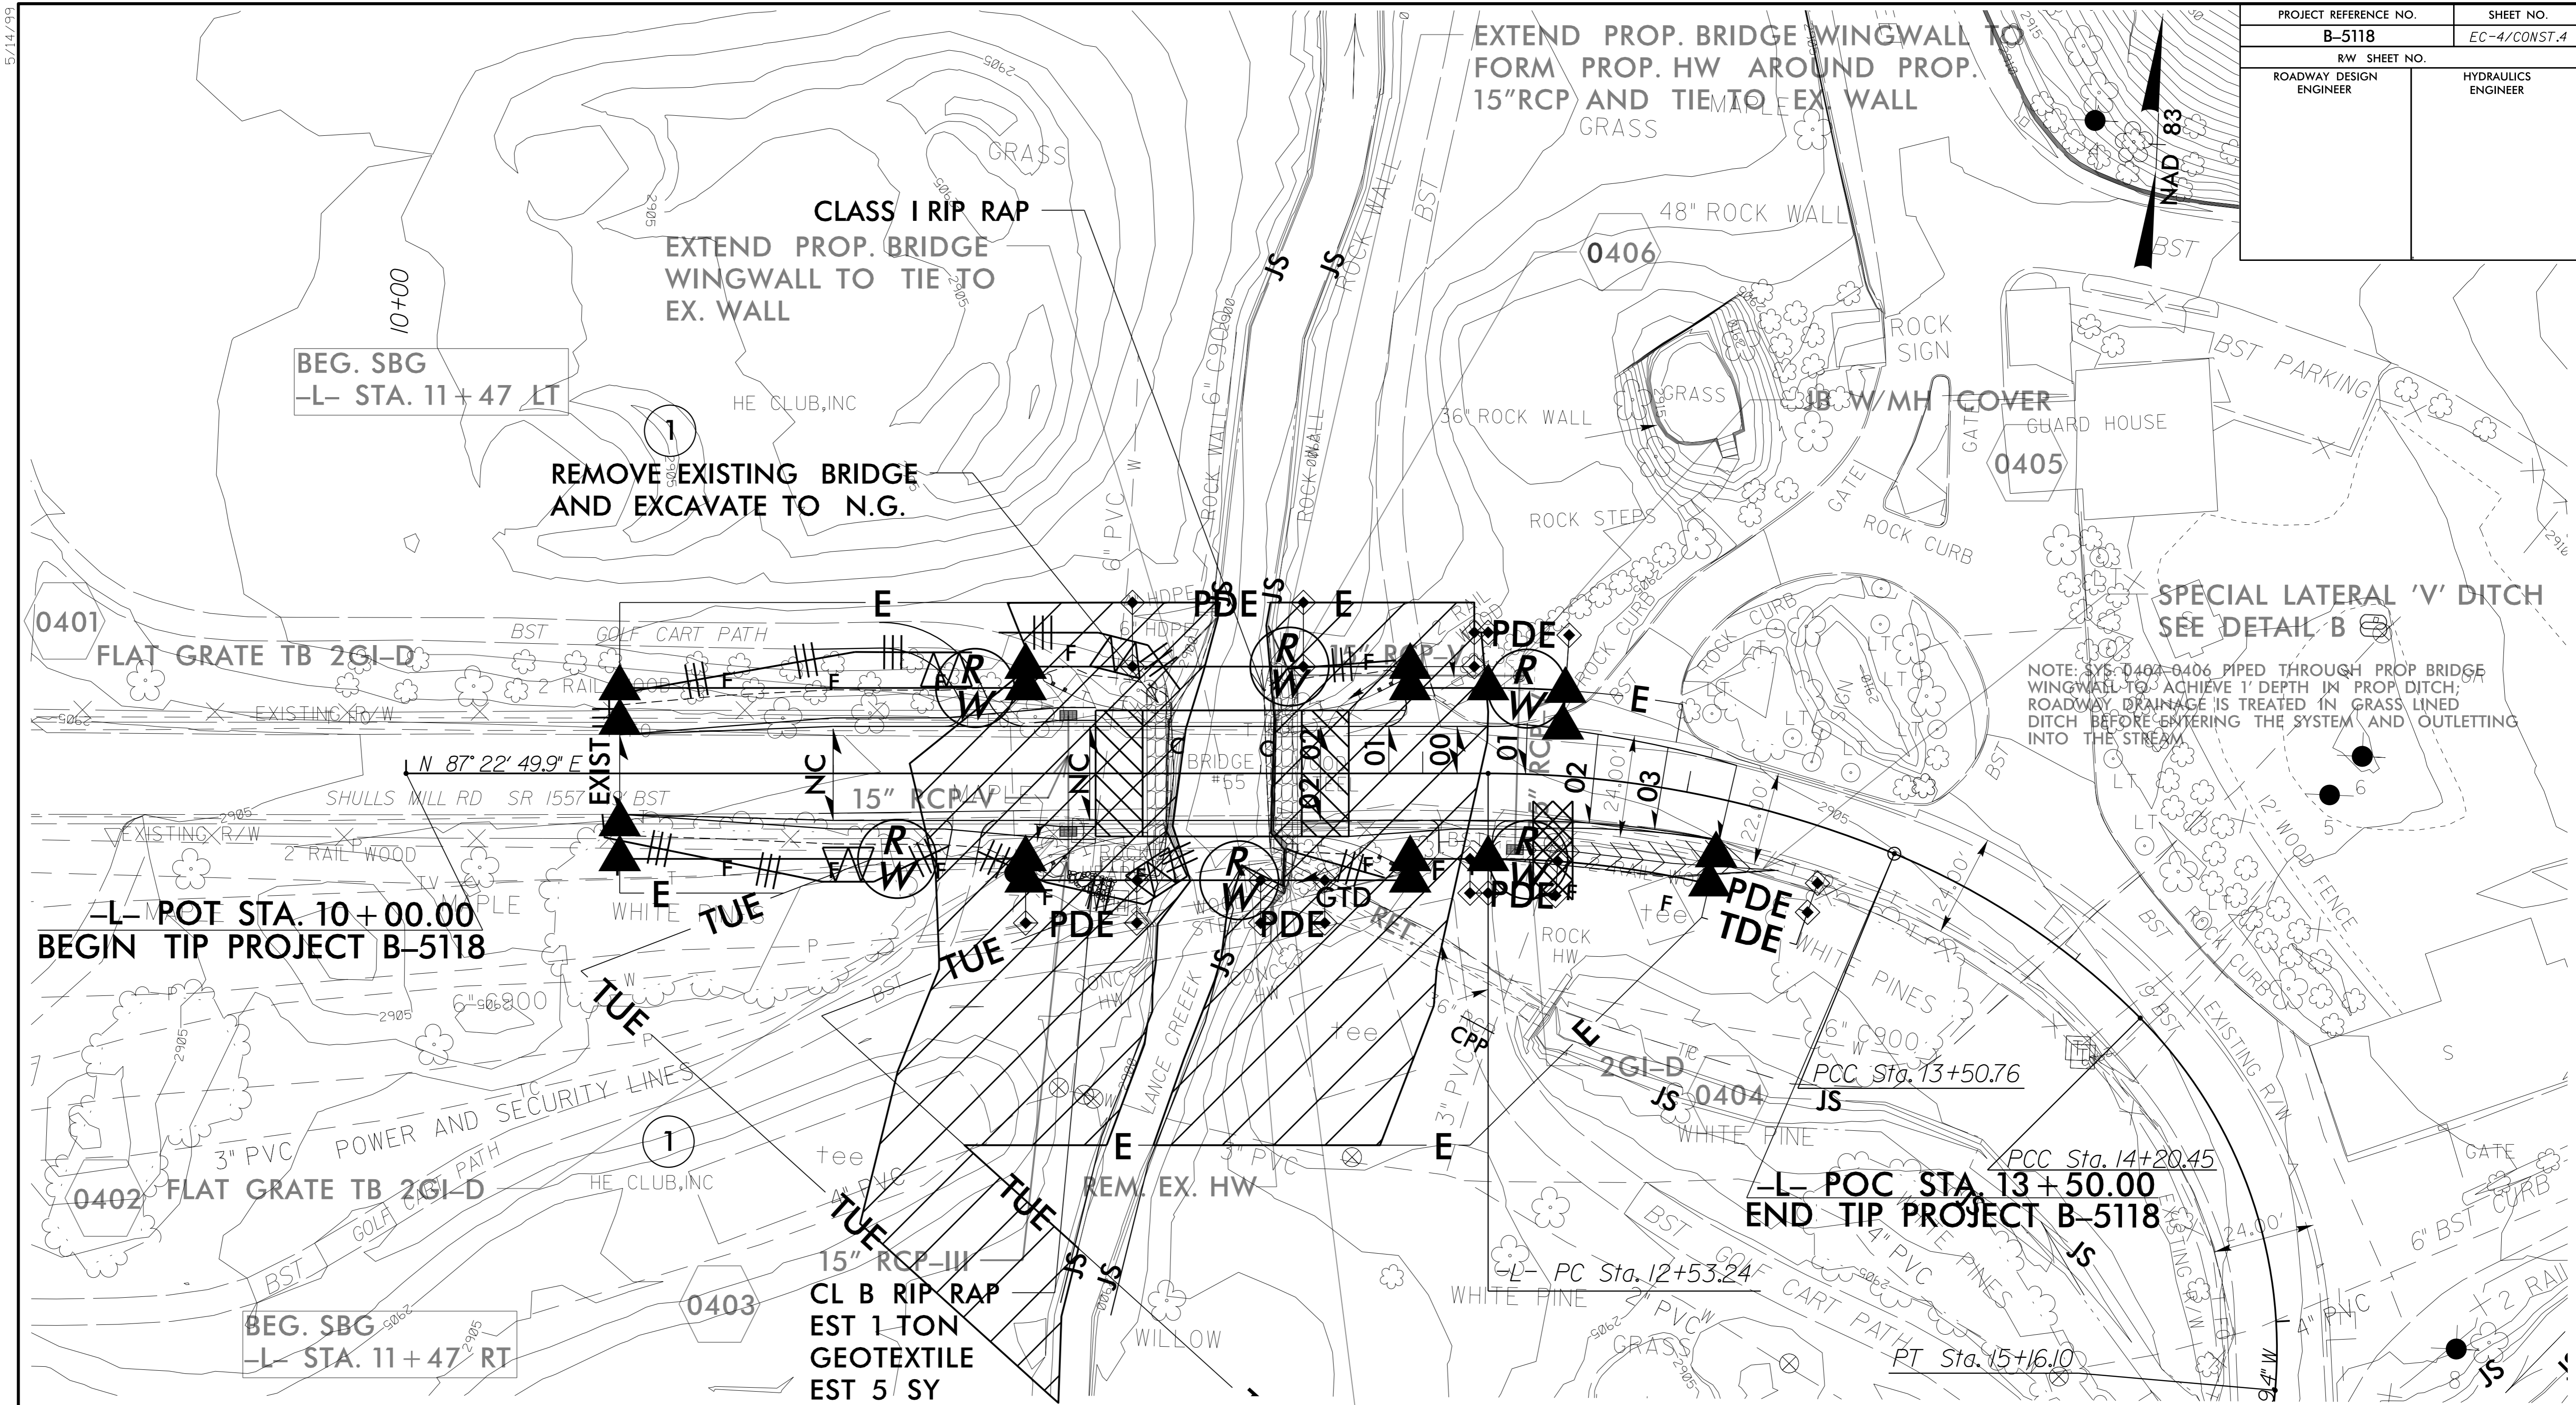


NOTE: SYS 0402-0406 PIPED THROUGH PROP BRIDGE WINGWALL TO ACHIEVE 1' DEPTH IN PROP DITCH; ROADWAY DRAINAGE IS TREATED IN GRASS LINED DITCH BEFORE ENTERING THE SYSTEM AND OUTLETING INTO THE STREAM

CLEARING AND GRUBBING
EROSION CONTROL FOR
CONSTRUCTION SHEET 4

NOTE:
PLACE TEMPORARY ROCK SEDIMENT DAMS TYPE - B
AND TEMPORARY ROCK SILT CHECKS TYPE - A AT
DRAINAGE OUTLETS.

ENVIRONMENTALLY SENSITIVE AREA
SEE PROJECT SPECIAL PROVISIONS

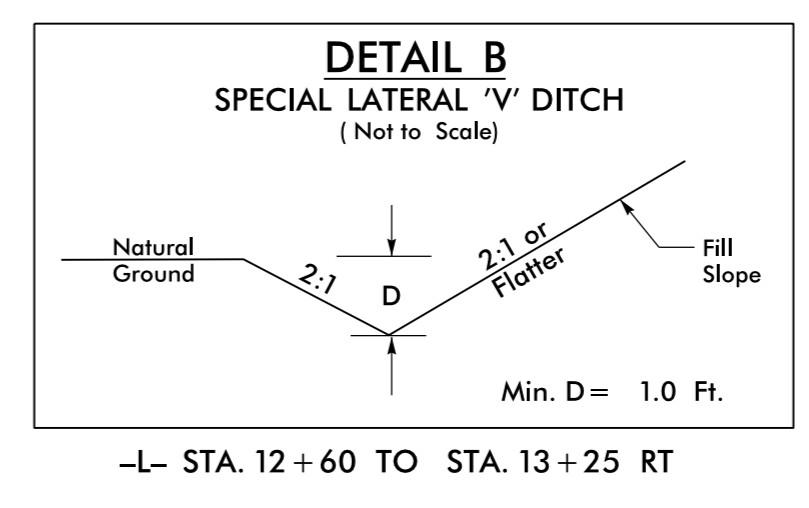

NOTE:
UTILIZE IMPERVIOUS DIKES WHERE APPLICABLE

NOTE:
UTILIZE SPECIAL STILLING BASIN(S)
AS STILLING BASIN WHERE APPLICABLE.

09-FEB-2016 10:57
R:\Environment\B-5118-EC-psht4.dgn
w:\jchandler\11-11-2015\B-5118-EC-psht4.dgn