


PROJECT REFERENCE NO. B-4490	SHEET NO. EC-15/CONST.15
RW SHEET NO.	
ROADWAY DESIGN ENGINEER	HYDRAULICS ENGINEER

NAD 83/NSRS 2007

CLEARING AND GRUBBING
EROSION CONTROL FOR
CONSTRUCTION SHEET 15

NOTE:
PLACE TEMPORARY ROCK SEDIMENT DAMS TYPE - B
AND TEMPORARY ROCK SILT CHECKS TYPE - A AT
DRAINAGE OUTLETS.

NOTE:
UTILIZE FABRIC INSERT INLET PROTECTION DEVICE IN LIEU OF
INLET SEDIMENT TRAP TYPE C AT LOCATIONS WHERE RIST-C CANNOT
BE PROPERLY INSTALLED OR IN AREAS WHERE RIST-C MAY POND WATER
ON ROADWAY OPEN TO TRAFFIC.

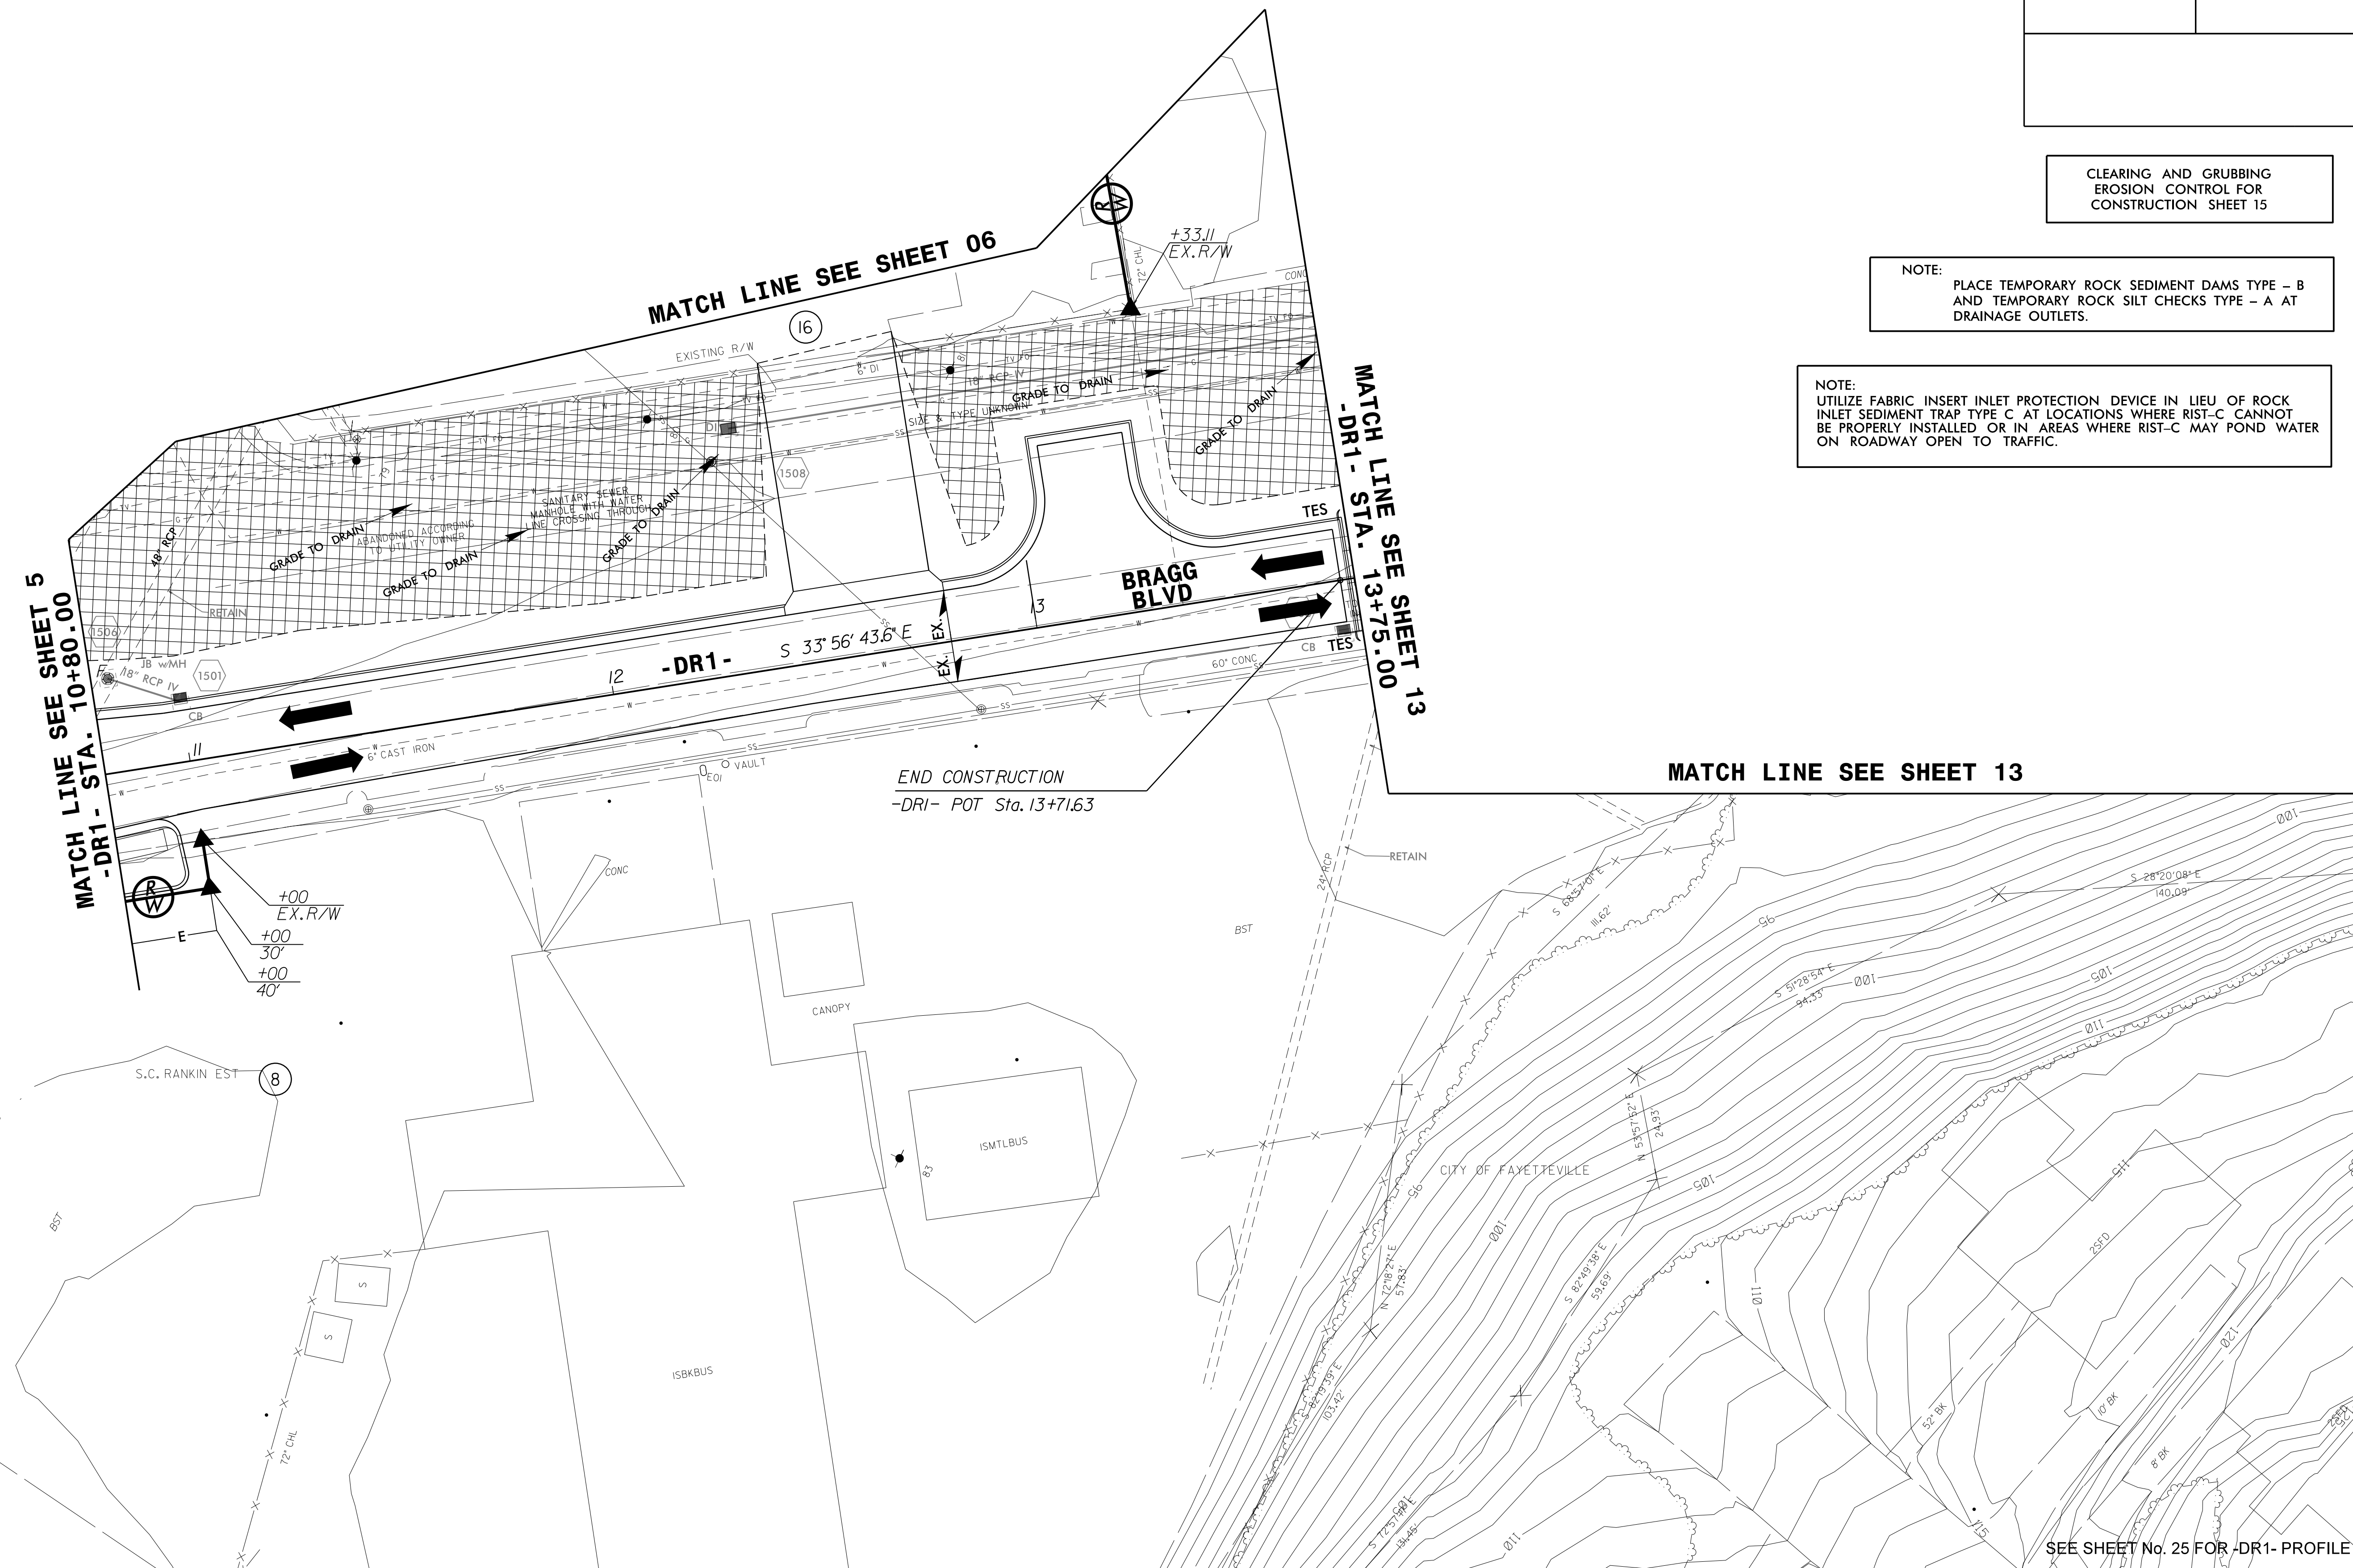

END CONSTRUCTION
-DR1- POT Sta. 13+71.63

SEE SHEET No. 25 FOR -DR1- PROFILE