


PROJECT REFERENCE NO. <i>B-4761</i>	SHEET NO. <i>EC-4/CONST.4</i>
RW SHEET NO.	HYDRAULICS ENGINEER
ROADWAY DESIGN ENGINEER	

CLEARING AND GRUBBING
EROSION CONTROL FOR
CONSTRUCTION SHEET 4

BEGIN TIP PROJECT B-4761
-L- POT Sta. 12 + 90.00

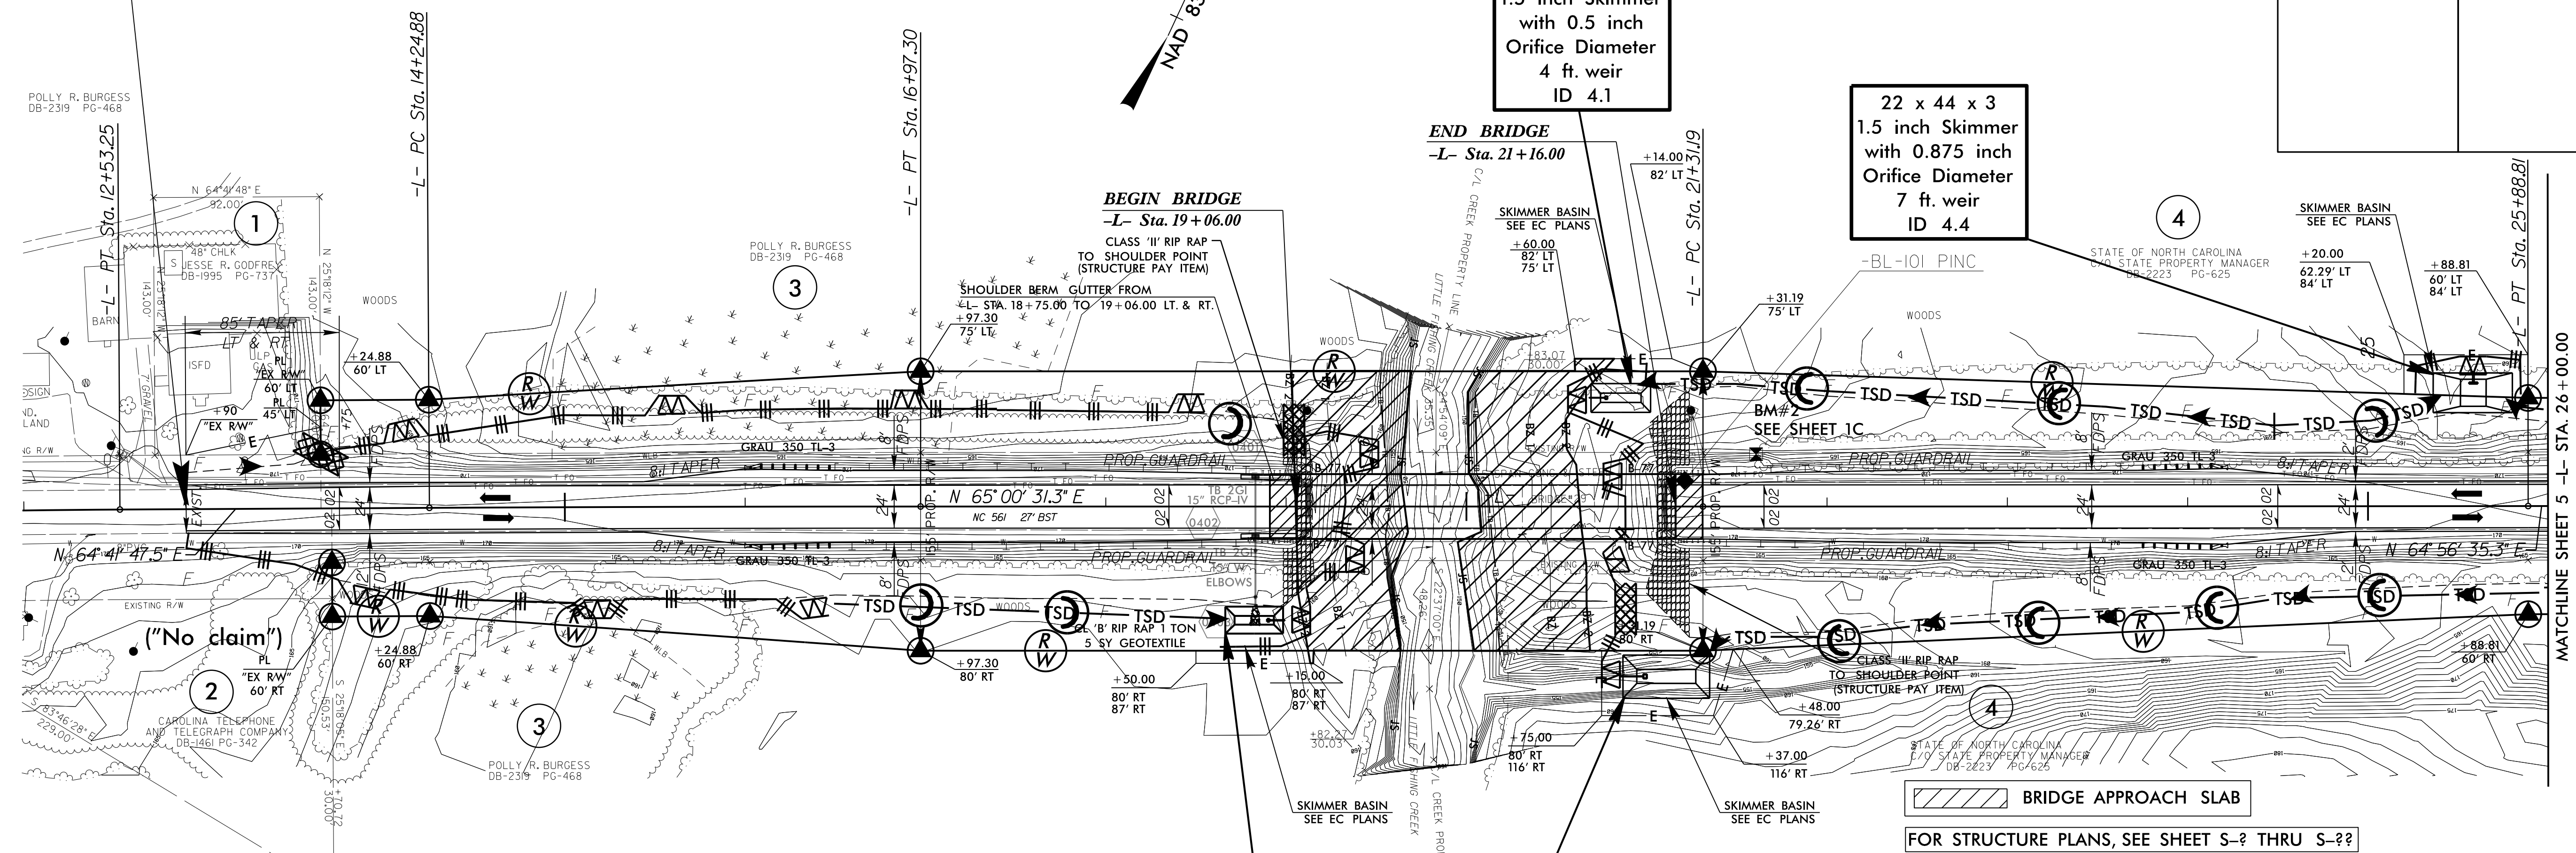

BRIDGE APPROACH SLAB
FOR STRUCTURE PLANS, SEE SHEET S-? THRU S-??

ENVIRONMENTALLY SENSITIVE AREA
SEE PROJECT SPECIAL PROVISIONS

NOTE:
PLACE TEMPORARY ROCK SEDIMENT DAMS TYPE - B
AND TEMPORARY ROCK SILT CHECKS TYPE - A AT
DRAINAGE OUTLETS.

NOTE:
UTILIZE TEMPORARY SEDIMENT BASIN OR SPECIAL STILLING
BASIN(S) AS STILLING BASIN WHERE APPLICABLE.

8/17/99

23 FEB 2016 11:21
C:\Users\jg1\Documents\B4761-EC-esh-pf1_04.dgn
jg1