



PROJECT REFERENCE NO.	SHEET NO.
B-4761	EC-5/CONST.5
RW SHEET NO.	
ROADWAY DESIGN ENGINEER	HYDRAULICS ENGINEER

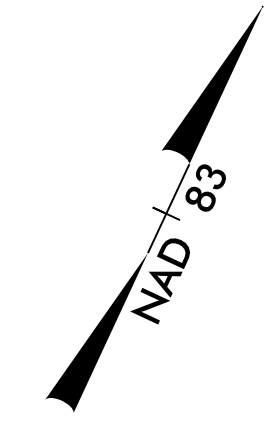

END TIP PROJECT B-4761
-L- POT Sta. 29+20.00

MATCHLINE SHEET 4 -L- STA. 26+00.00

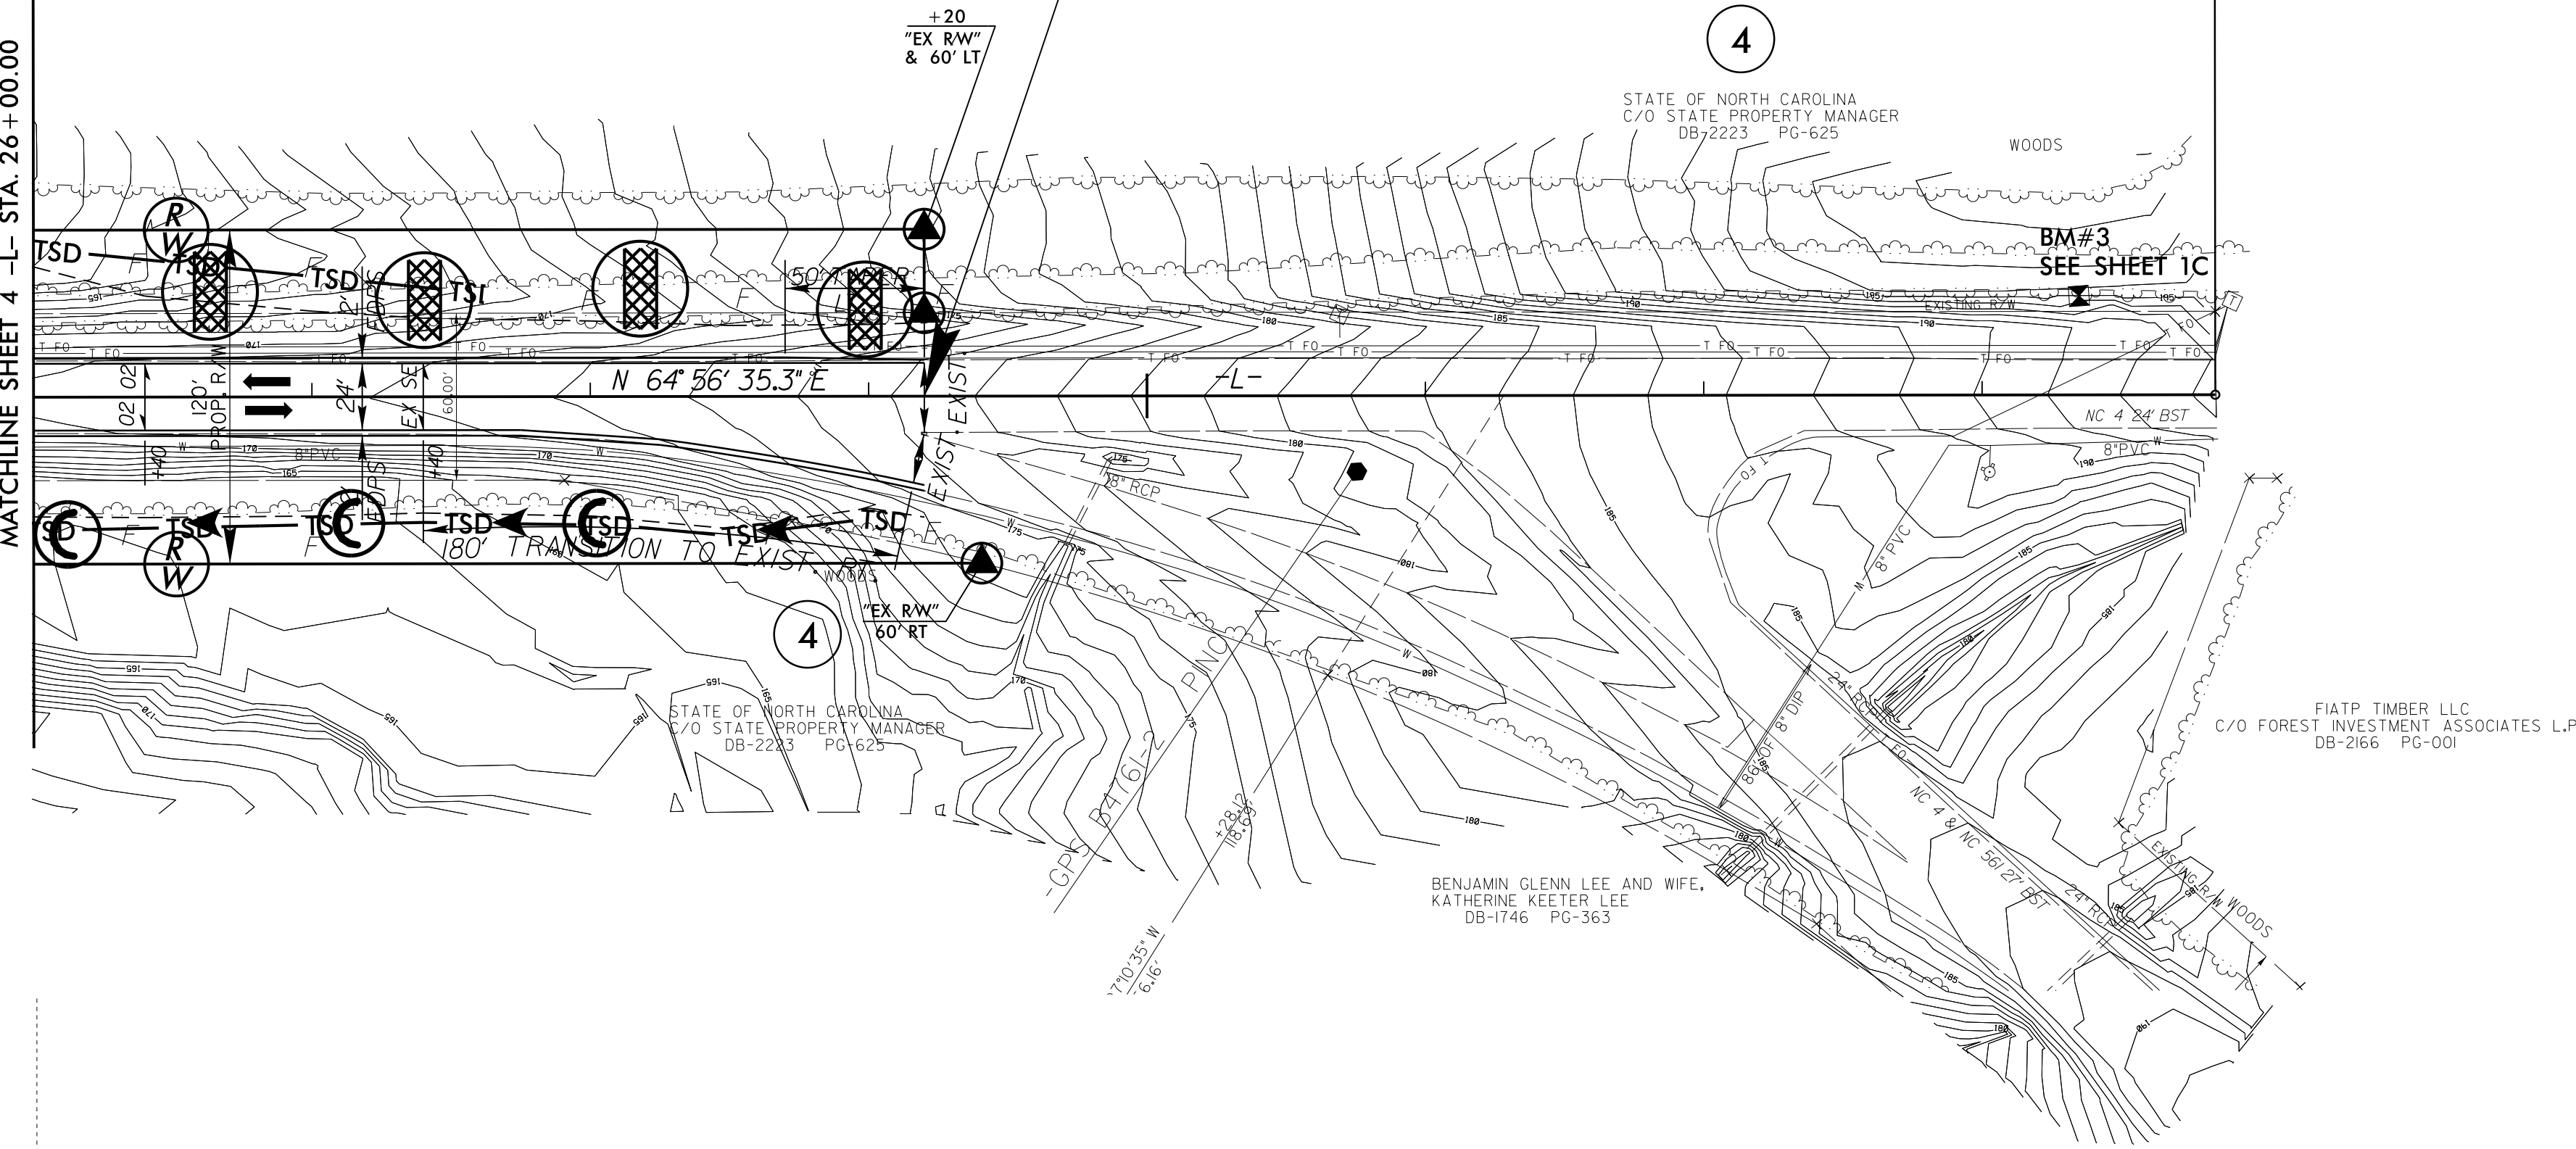

CLEARING AND GRUBBING
EROSION CONTROL FOR
CONSTRUCTION SHEET 5

NOTE:
PLACE TEMPORARY ROCK SEDIMENT DAMS TYPE - B
AND TEMPORARY ROCK SILT CHECKS TYPE - A AT
DRAINAGE OUTLETS.

8/17/99

30

23 FEB 2016 11:30
R:\E\B\2016\1130\Des\09\B4761_EC_psh.plt_05.dgn
kimberly.sorenson