



PROJECT REFERENCE NO.	SHEET NO.
B-4761	EC-7/CONST.5
RW SHEET NO.	
ROADWAY DESIGN ENGINEER	HYDRAULICS ENGINEER

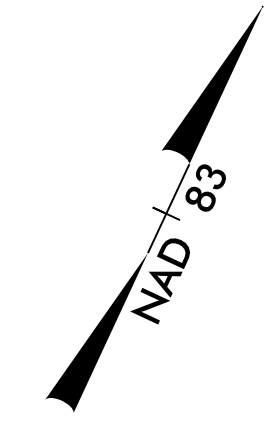

END TIP PROJECT B-4761
-L- POT Sta. 29+20.00

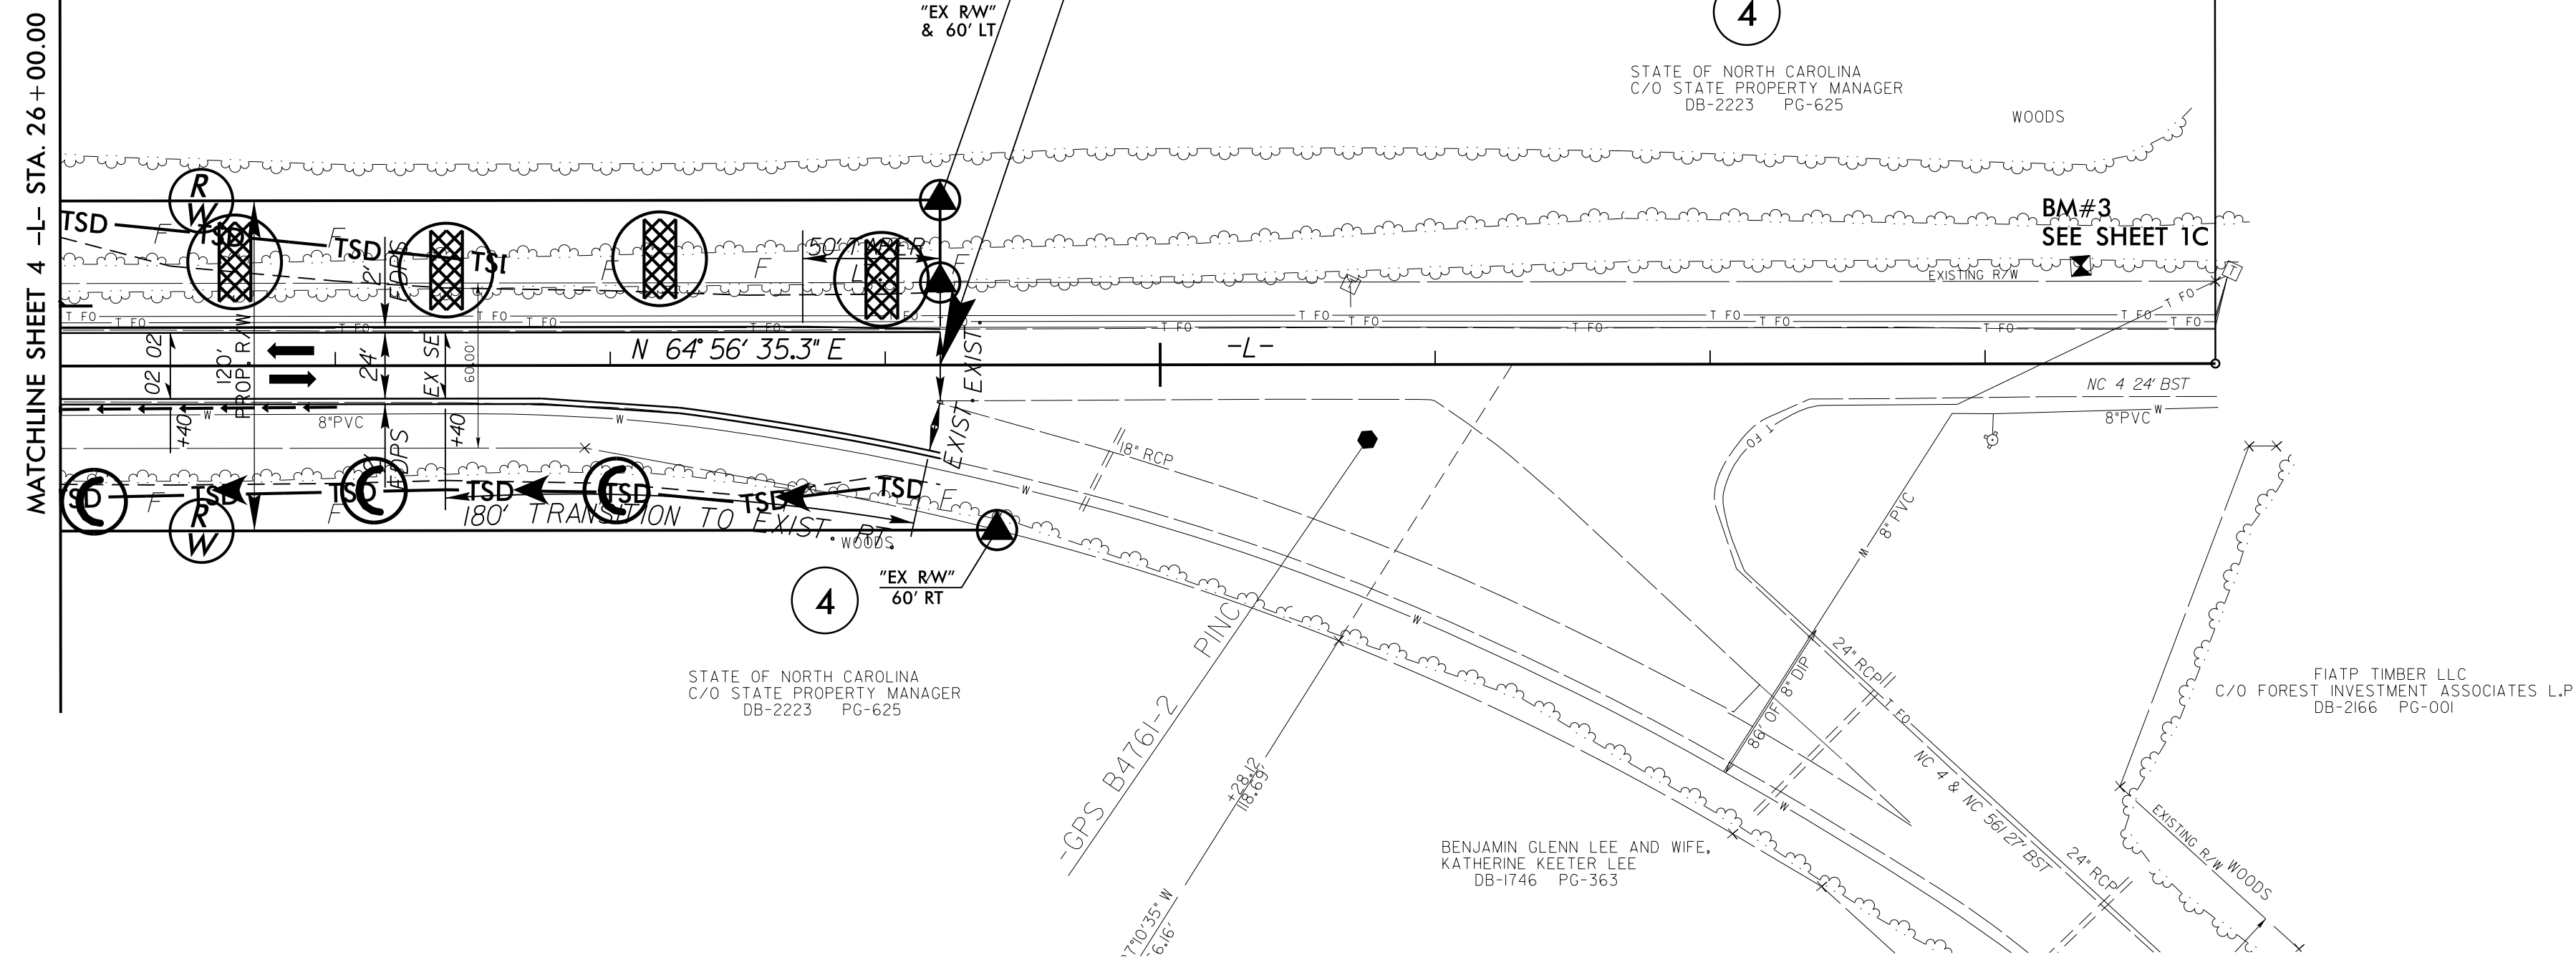

MATCHLINE SHEET 4 -L- STA. 26+00.00

-L- POT Sta. 33+83.77

**Place Matting for Erosion Control
on Slopes as Work Allows.
Sta. 26+00 to Sta. 28+50**

8/17/99

23 FEB 2016 11:32
R:\E\B\2016\1132\Drawings\B4761-EC-psh-pf1_05.dgn
kimberly.sorenson