
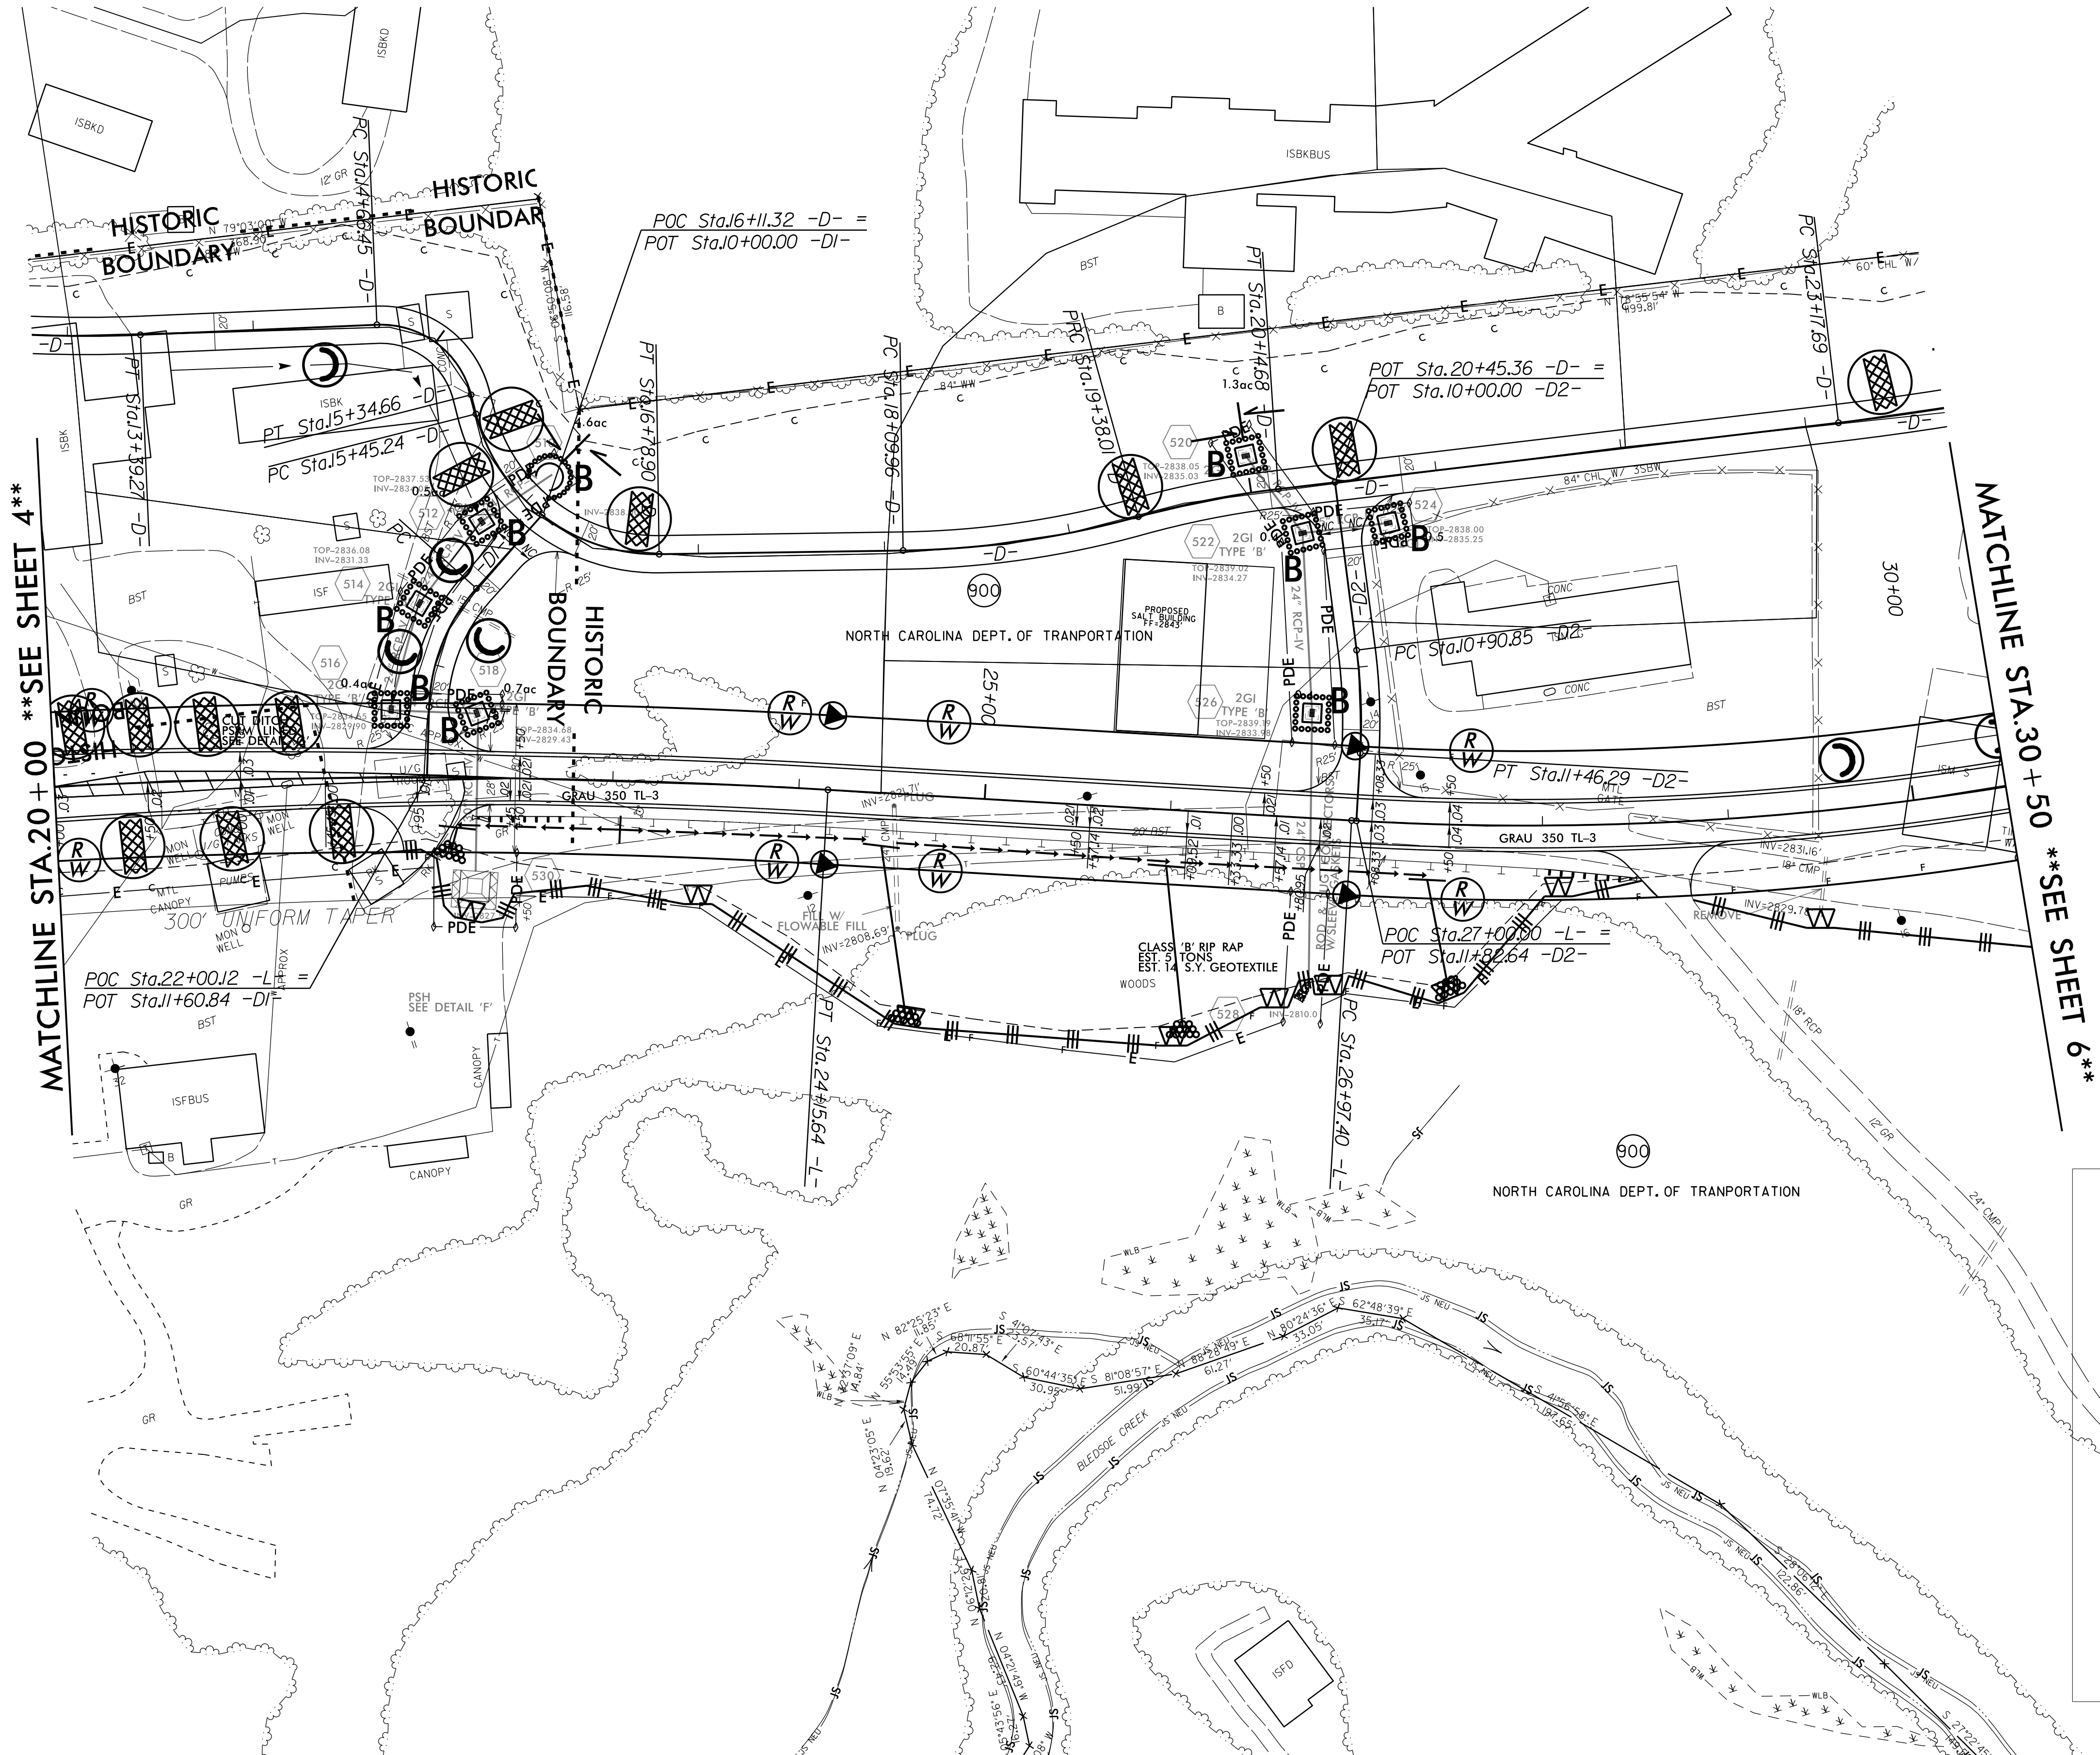


Place Matting for Erosion Control
on Cut Slope as Work Allows.
D- Sta. 12+90 to Sta. 23+80 LT

PROJECT REFERENCE NO.	SHEET NO.
R-4060	EC-9/CONST.5
RW SHEET NO.	
ROADWAY DESIGN ENGINEER	HYDRAULICS ENGINEER

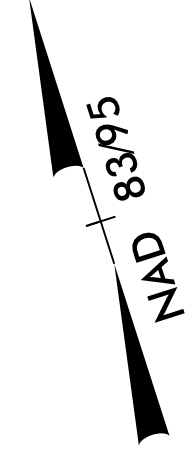

MATCHLINE STA. 20+00 **SEE SHEET 4**

MATCHLINE STA. 30+50 **SEE SHEET 6**

