



PROJECT REFERENCE NO. B-4440	SHEET NO. <i>EC-5/CONST.4</i>
RW SHEET NO.	
ROADWAY DESIGN ENGINEER	HYDRAULICS ENGINEER

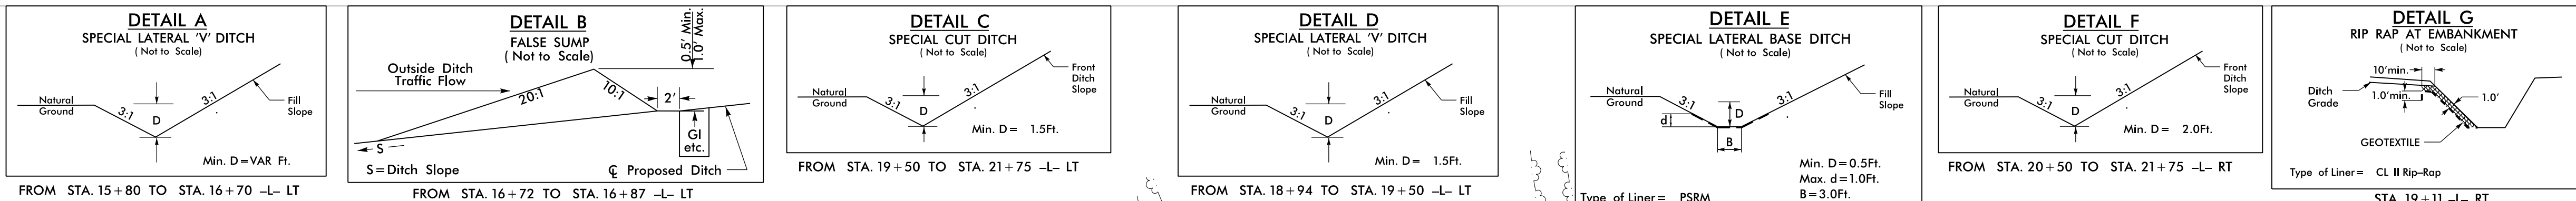

NOTE:
UTILIZE SPECIAL STILLING BASIN(S)
AS STILLING BASIN WHERE APPLICABLE.

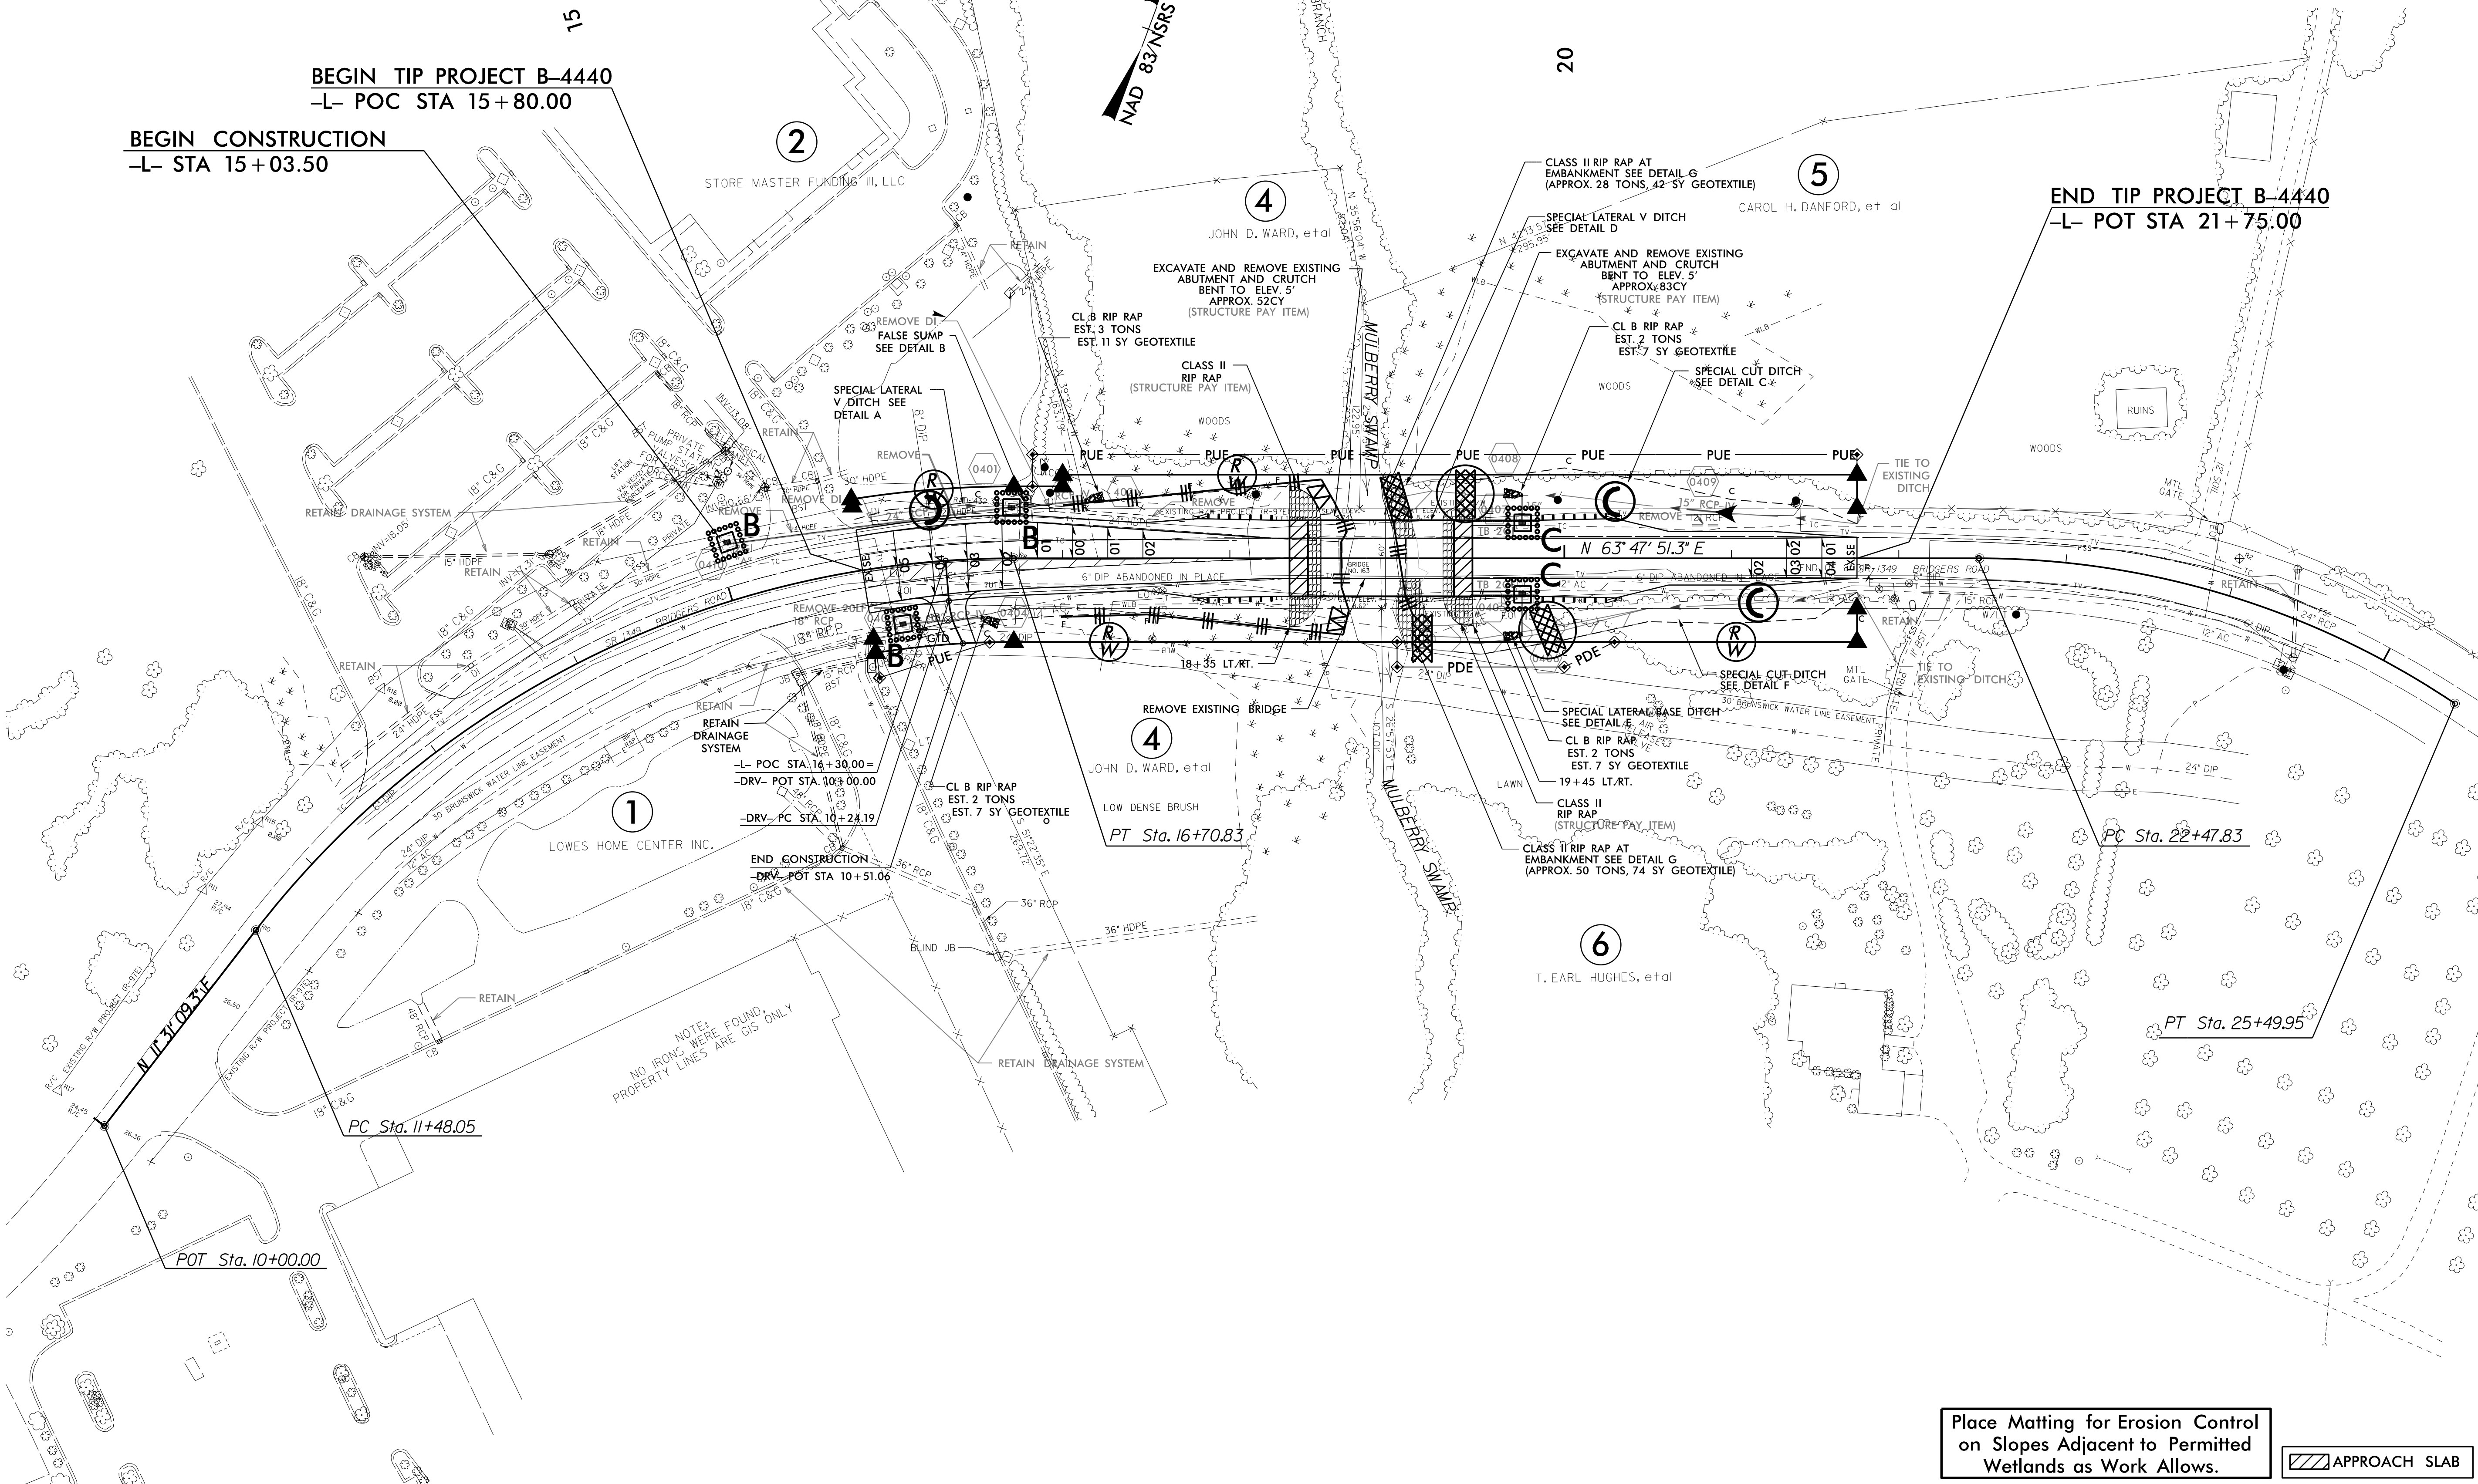

Place Matting for Erosion Control on Slopes Adjacent to Permitted Wetlands as Work Allows.

APPROACH SLAB

8/17/99
22-APR-2016 10:21
D:\s197\B-4440\EC-psht_04.dgn
REV 07/16