

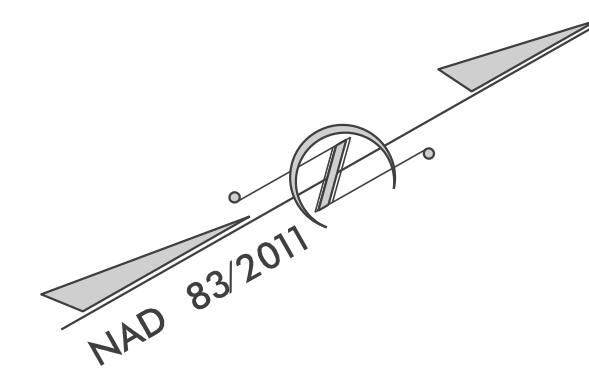


EROSION CONTROL PLAN CLEARING AND GRUBBING

PLANS PREPARED BY:		PROJECT REFERENCE NO.	SHEET NO.
PARSONS RALEIGH, NORTH CAROLINA, (919) 854-1345 NC LICENSE NO. F-0246 FOR NORTH CAROLINA DEPT. OF TRANSPORTATION		W-5203AA	EC-03/CONST.04
SUNGATE DESIGN GROUP, P.A. 915 JONES FRANKLIN ROAD RALEIGH, NORTH CAROLINA 27608 TEL (919) 859-2243 FAX (919) 856-6258 ENG. FIRM LICENSE NO. C-590		RW SHEET NO.	HYDRAULICS ENGINEER
		ROADWAY DESIGN ENGINEER	

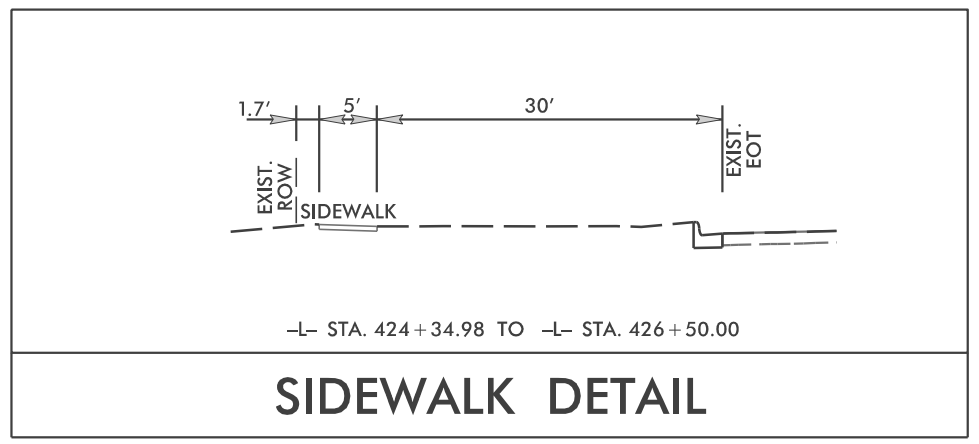

CLEARING AND GRUBBING
EROSION CONTROL FOR
CONSTRUCTION SHEET 04

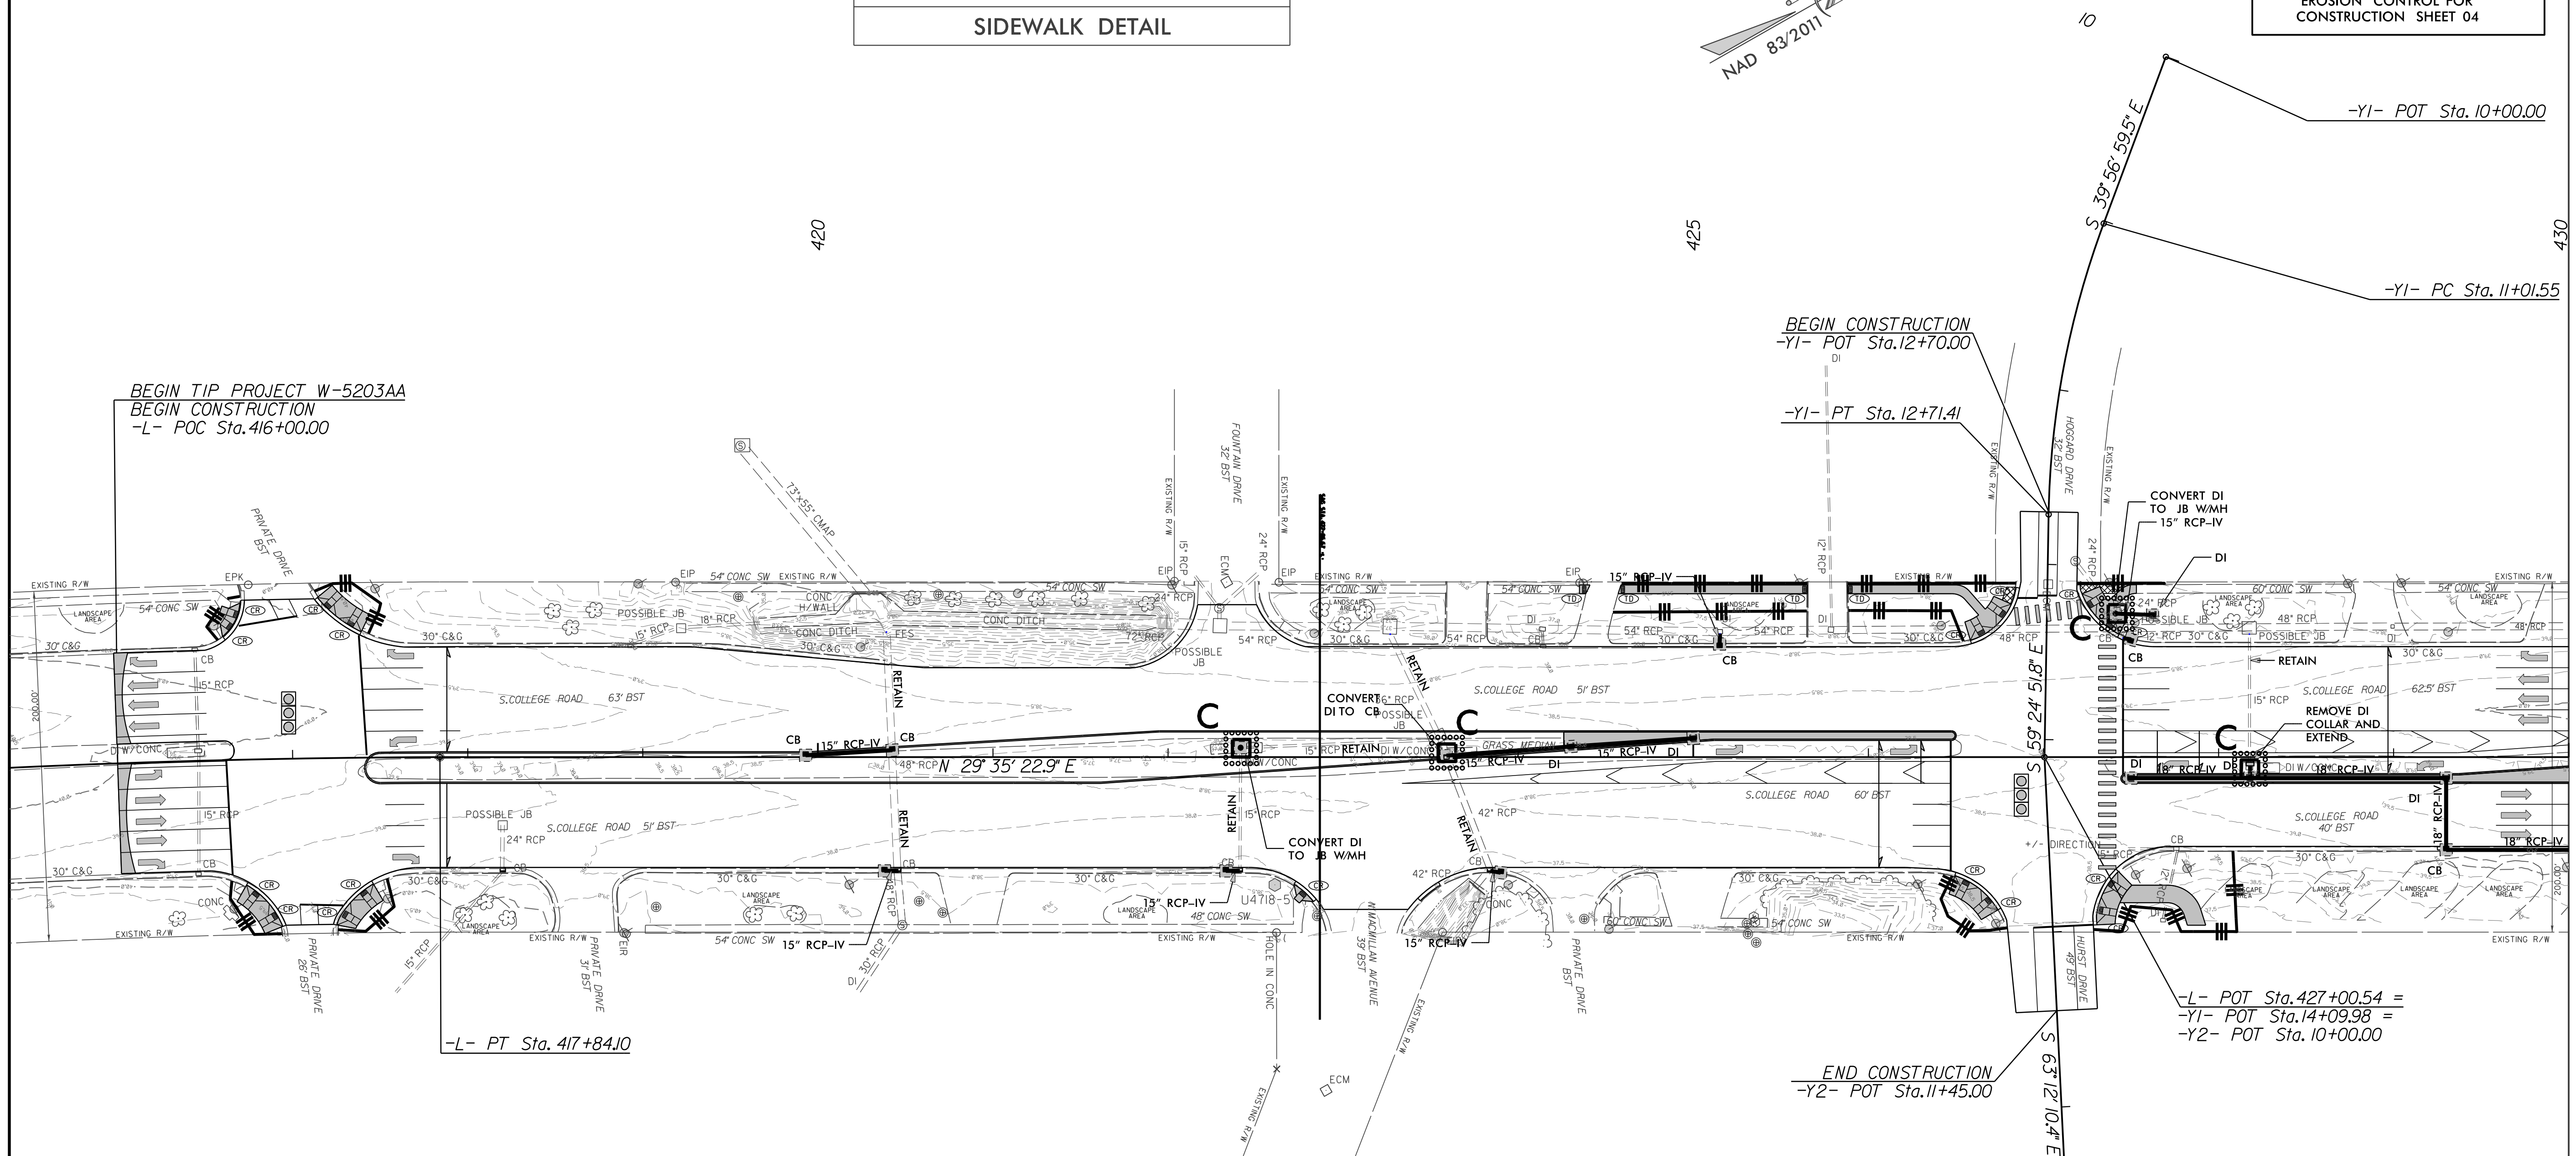

NOTE:
PLACE TEMPORARY ROCK SEDIMENT DAMS TYPE - B
AND TEMPORARY ROCK SILT CHECKS TYPE - A AT
DRAINAGE OUTLETS.

NOTE:
PERIMETER EROSION CONTROL MEASURES SHALL BE
INSTALLED DURING CLEARING AND GRUBBING PHASE.

(TD) = TRUNCATED DOMES

NOTE:
SEE SHEET 6 FOR -L.LT.GP- PROFILE
SEE SHEET 7 FOR -L.RT.GP- PROFILE

MATCH LINE -L- STA 430+00 SEE SHEET 5