


PROJECT REFERENCE NO. <b>B-4929</b>	SHEET NO. <b>EC-8/CONST.8</b>
RW SHEET NO.	HYDRAULICS ENGINEER
ROADWAY DESIGN ENGINEER	

**RS&H**

NAD 83/NA 2011

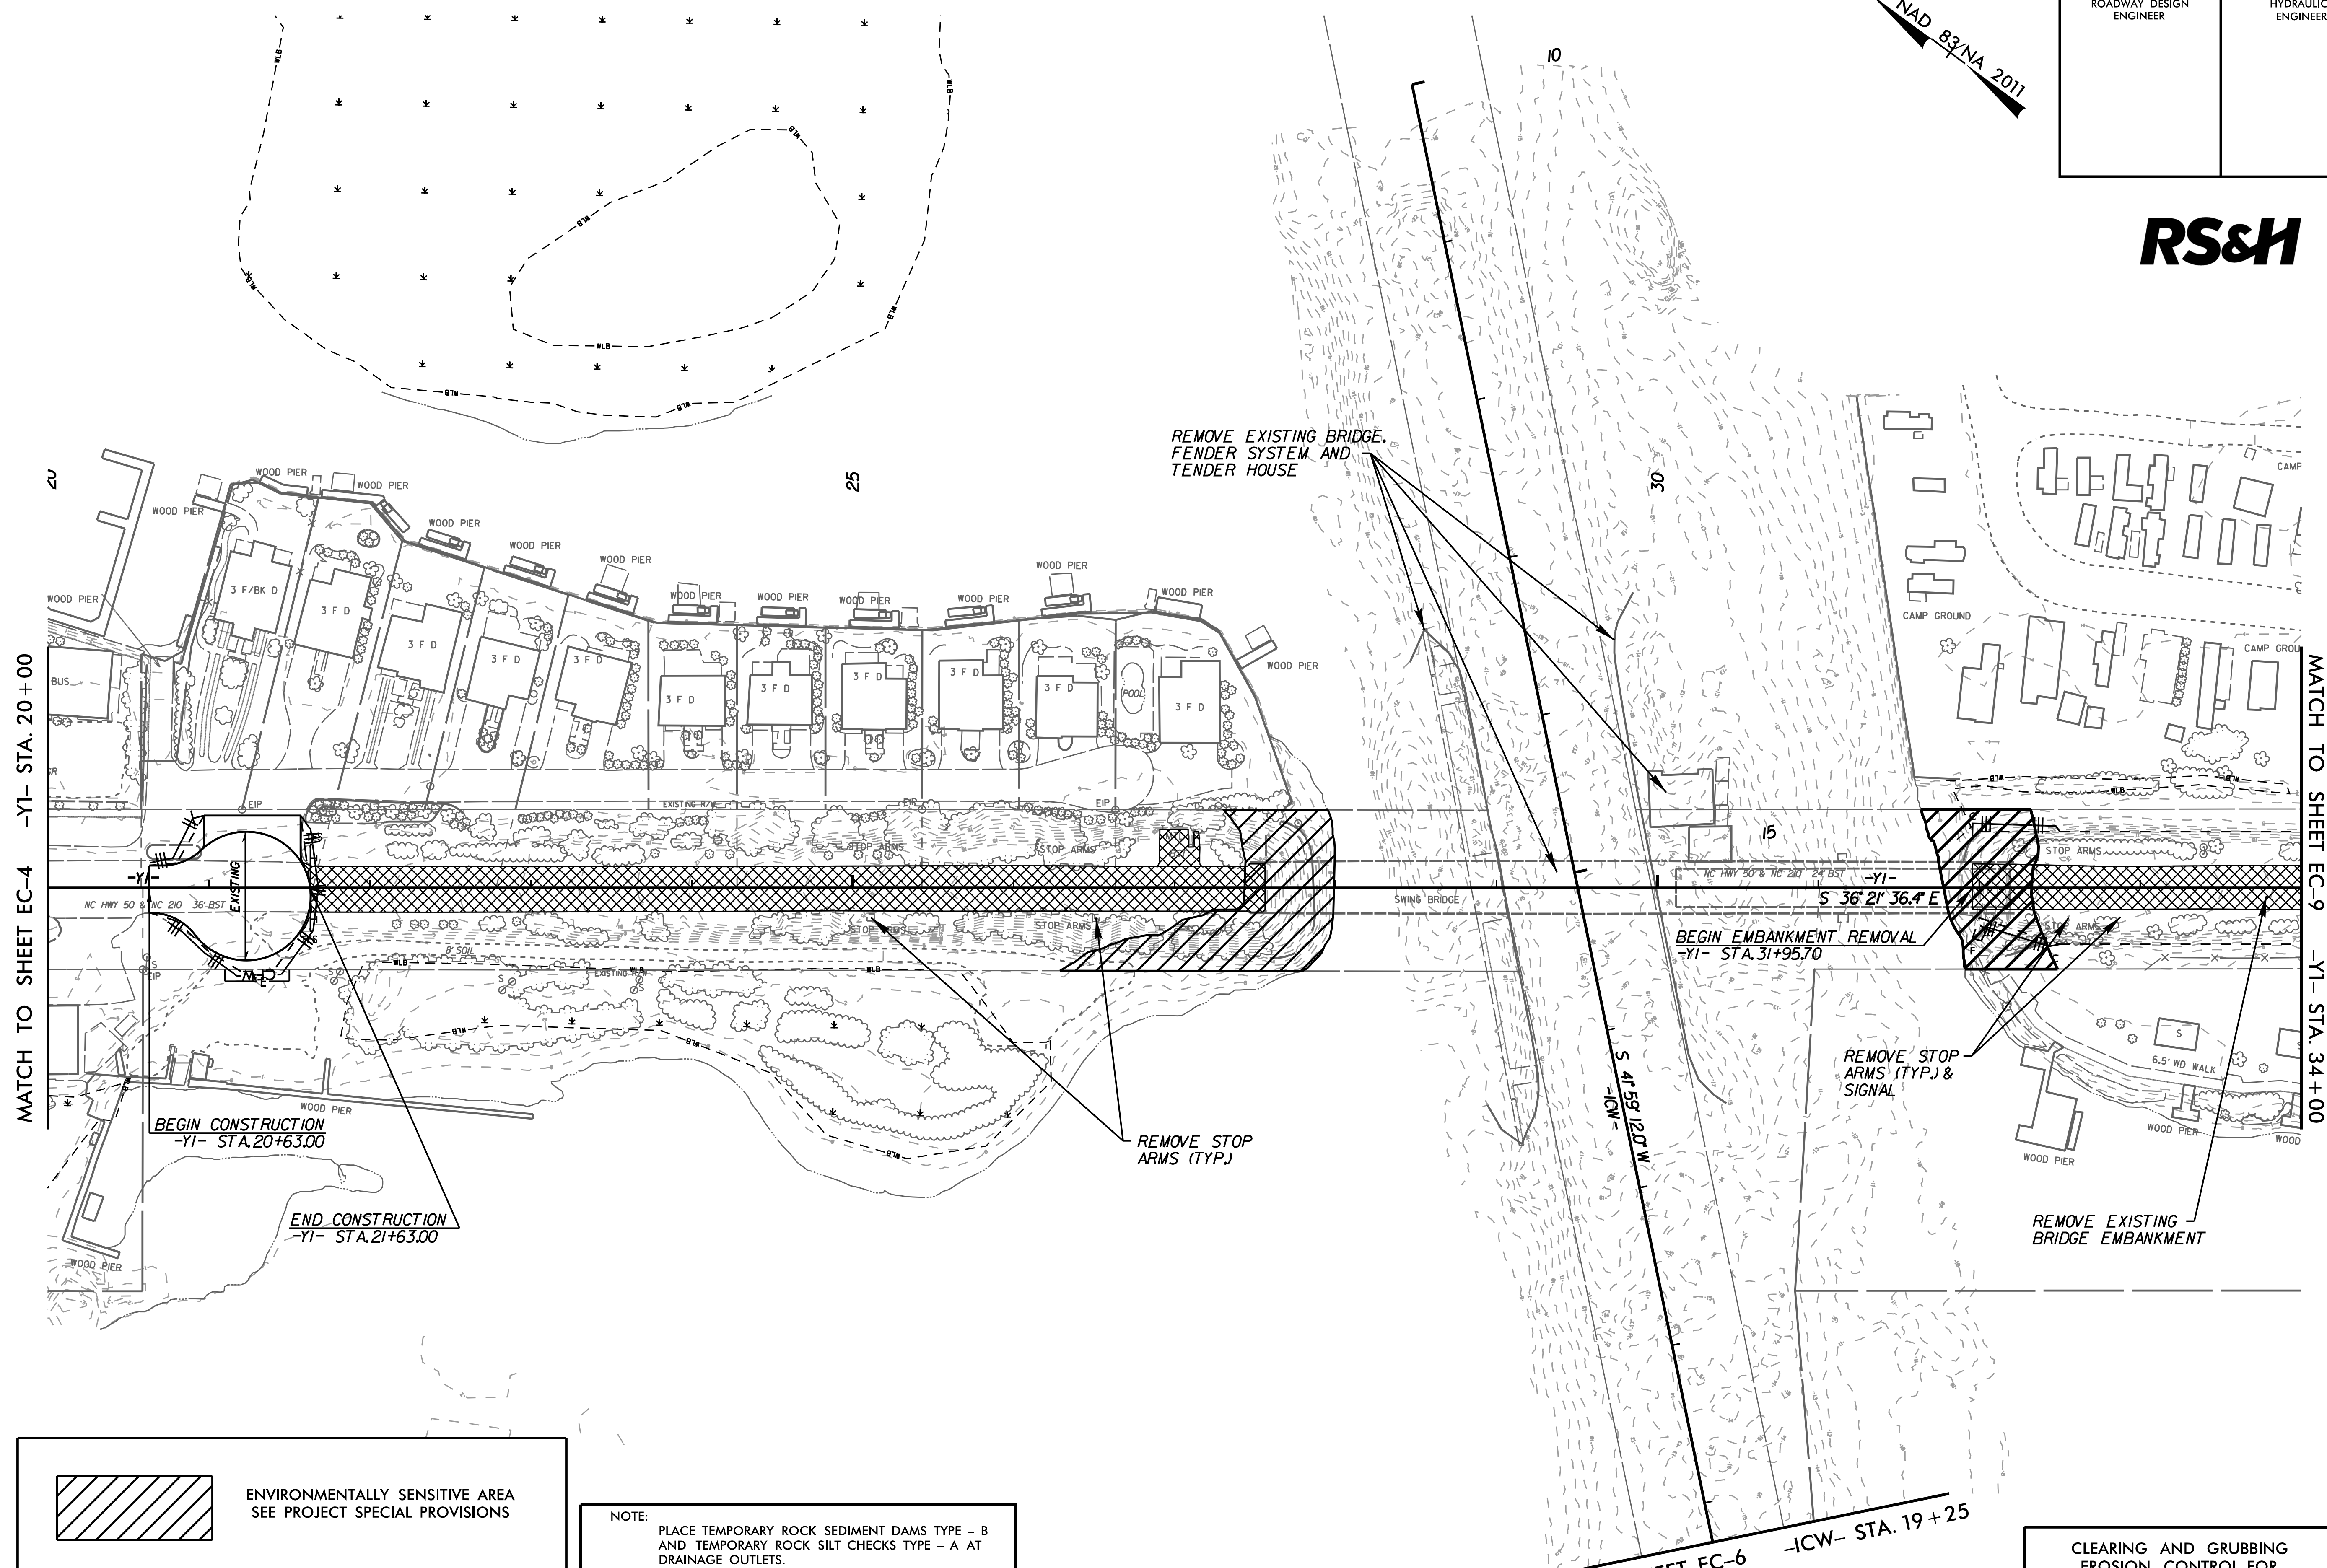

REVISIONS

MATCH TO SHEET EC-4 -YI- STA. 20+00

MATCH TO SHEET EC-9 -YI- STA. 34+00

 ENVIRONMENTALLY SENSITIVE AREA  
SEE PROJECT SPECIAL PROVISIONS

NOTE:  
PLACE TEMPORARY ROCK SEDIMENT DAMS TYPE - B  
AND TEMPORARY ROCK SILT CHECKS TYPE - A AT  
DRAINAGE OUTLETS.

CLEARING AND GRUBBING  
EROSION CONTROL FOR  
CONSTRUCTION SHEET 8

MATCH TO SHEET EC-6 -ICW- STA. 19+25

4/11/2016 Environmental\Design\Plan Sheets\B4929\_EC.psh\_08.dgn