


PROJECT REFERENCE NO.	SHEET NO.
B-4929	EC-15/CONST.9
RW SHEET NO.	
ROADWAY DESIGN ENGINEER	HYDRAULICS ENGINEER

RS&H

NOTES: ANY DEVIATION FROM OPTIONS GIVEN WILL REQUIRE PRIOR APPROVAL BY ENGINEER.

ADDITIONAL EROSION CONTROL DEVICES MAY NEED TO BE INSTALLED AS DIRECTED BY THE ENGINEER.

NAD 83/NA 2011

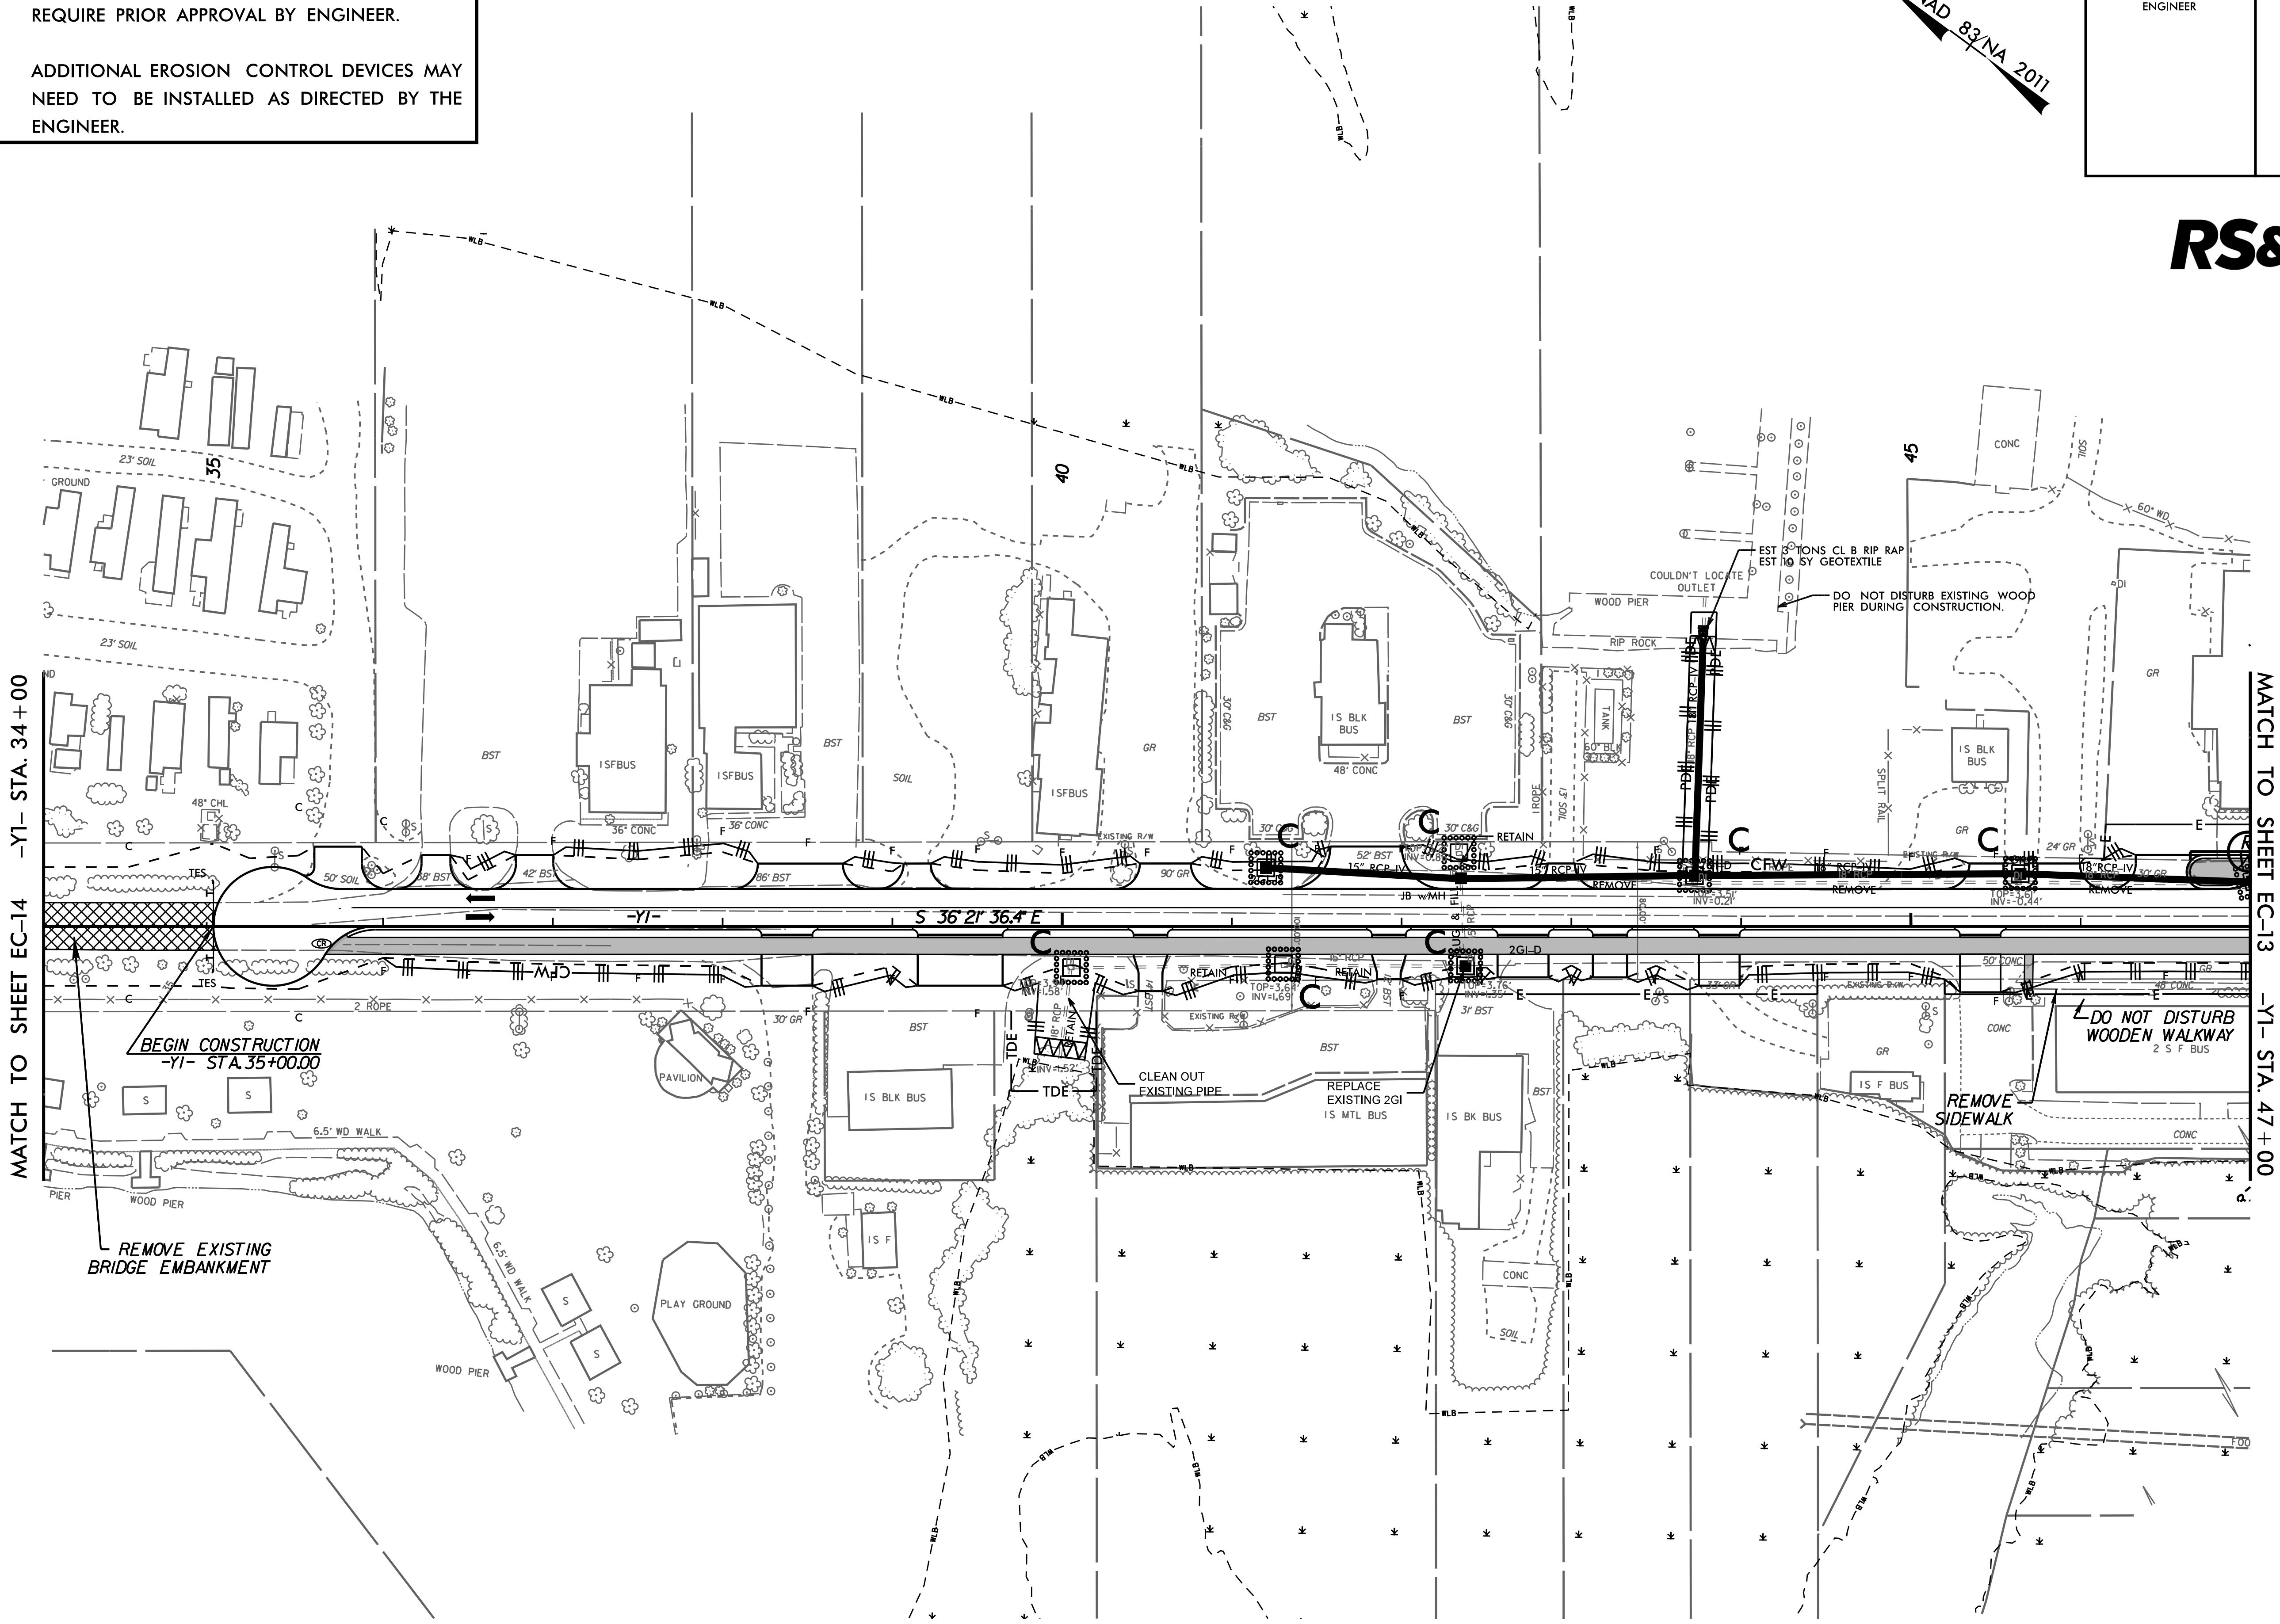

REVISIONS

MATCH TO SHEET EC-14 -YI- STA. 34+00

MATCH TO SHEET EC-13 -YI- STA. 47+00

BEGIN CONSTRUCTION
-YI- STA. 35+00.00

REMOVE EXISTING
BRIDGE EMBANKMENT

DO NOT DISTURB
WOODEN WALKWAY
2 S F BUS

REMOVE
SIDEWALK

4/14/2016 Environmental\Design\Plan Sheets\B4929_EC.psh.15.dgn
 12:00:00 PM