

NOTES


FOR LAP LENGTHS NOT SHOWN, REFER TO TABLE ON "SUPERSTRUCTURE BILL OF MATERIAL" SHEET.

STEEL INTERMEDIATE DIAPHRAGMS NOT SHOWN FOR CLARITY. FOR LOCATIONS, SEE "FRAMING PLAN" SHEETS.

FOR POURING SEQUENCE AND TRANSVERSE CONSTRUCTION JOINT, SEE "SUPERSTRUCTURE BILL OF MATERIAL" SHEET.

*4S1 AND *5S2 BARS MAT BE SHIFTED SLIGHTLY, AS NECESSARY, TO CLEAR STUD ANCHORS.

▲ - MEASURED ALONG -L2-

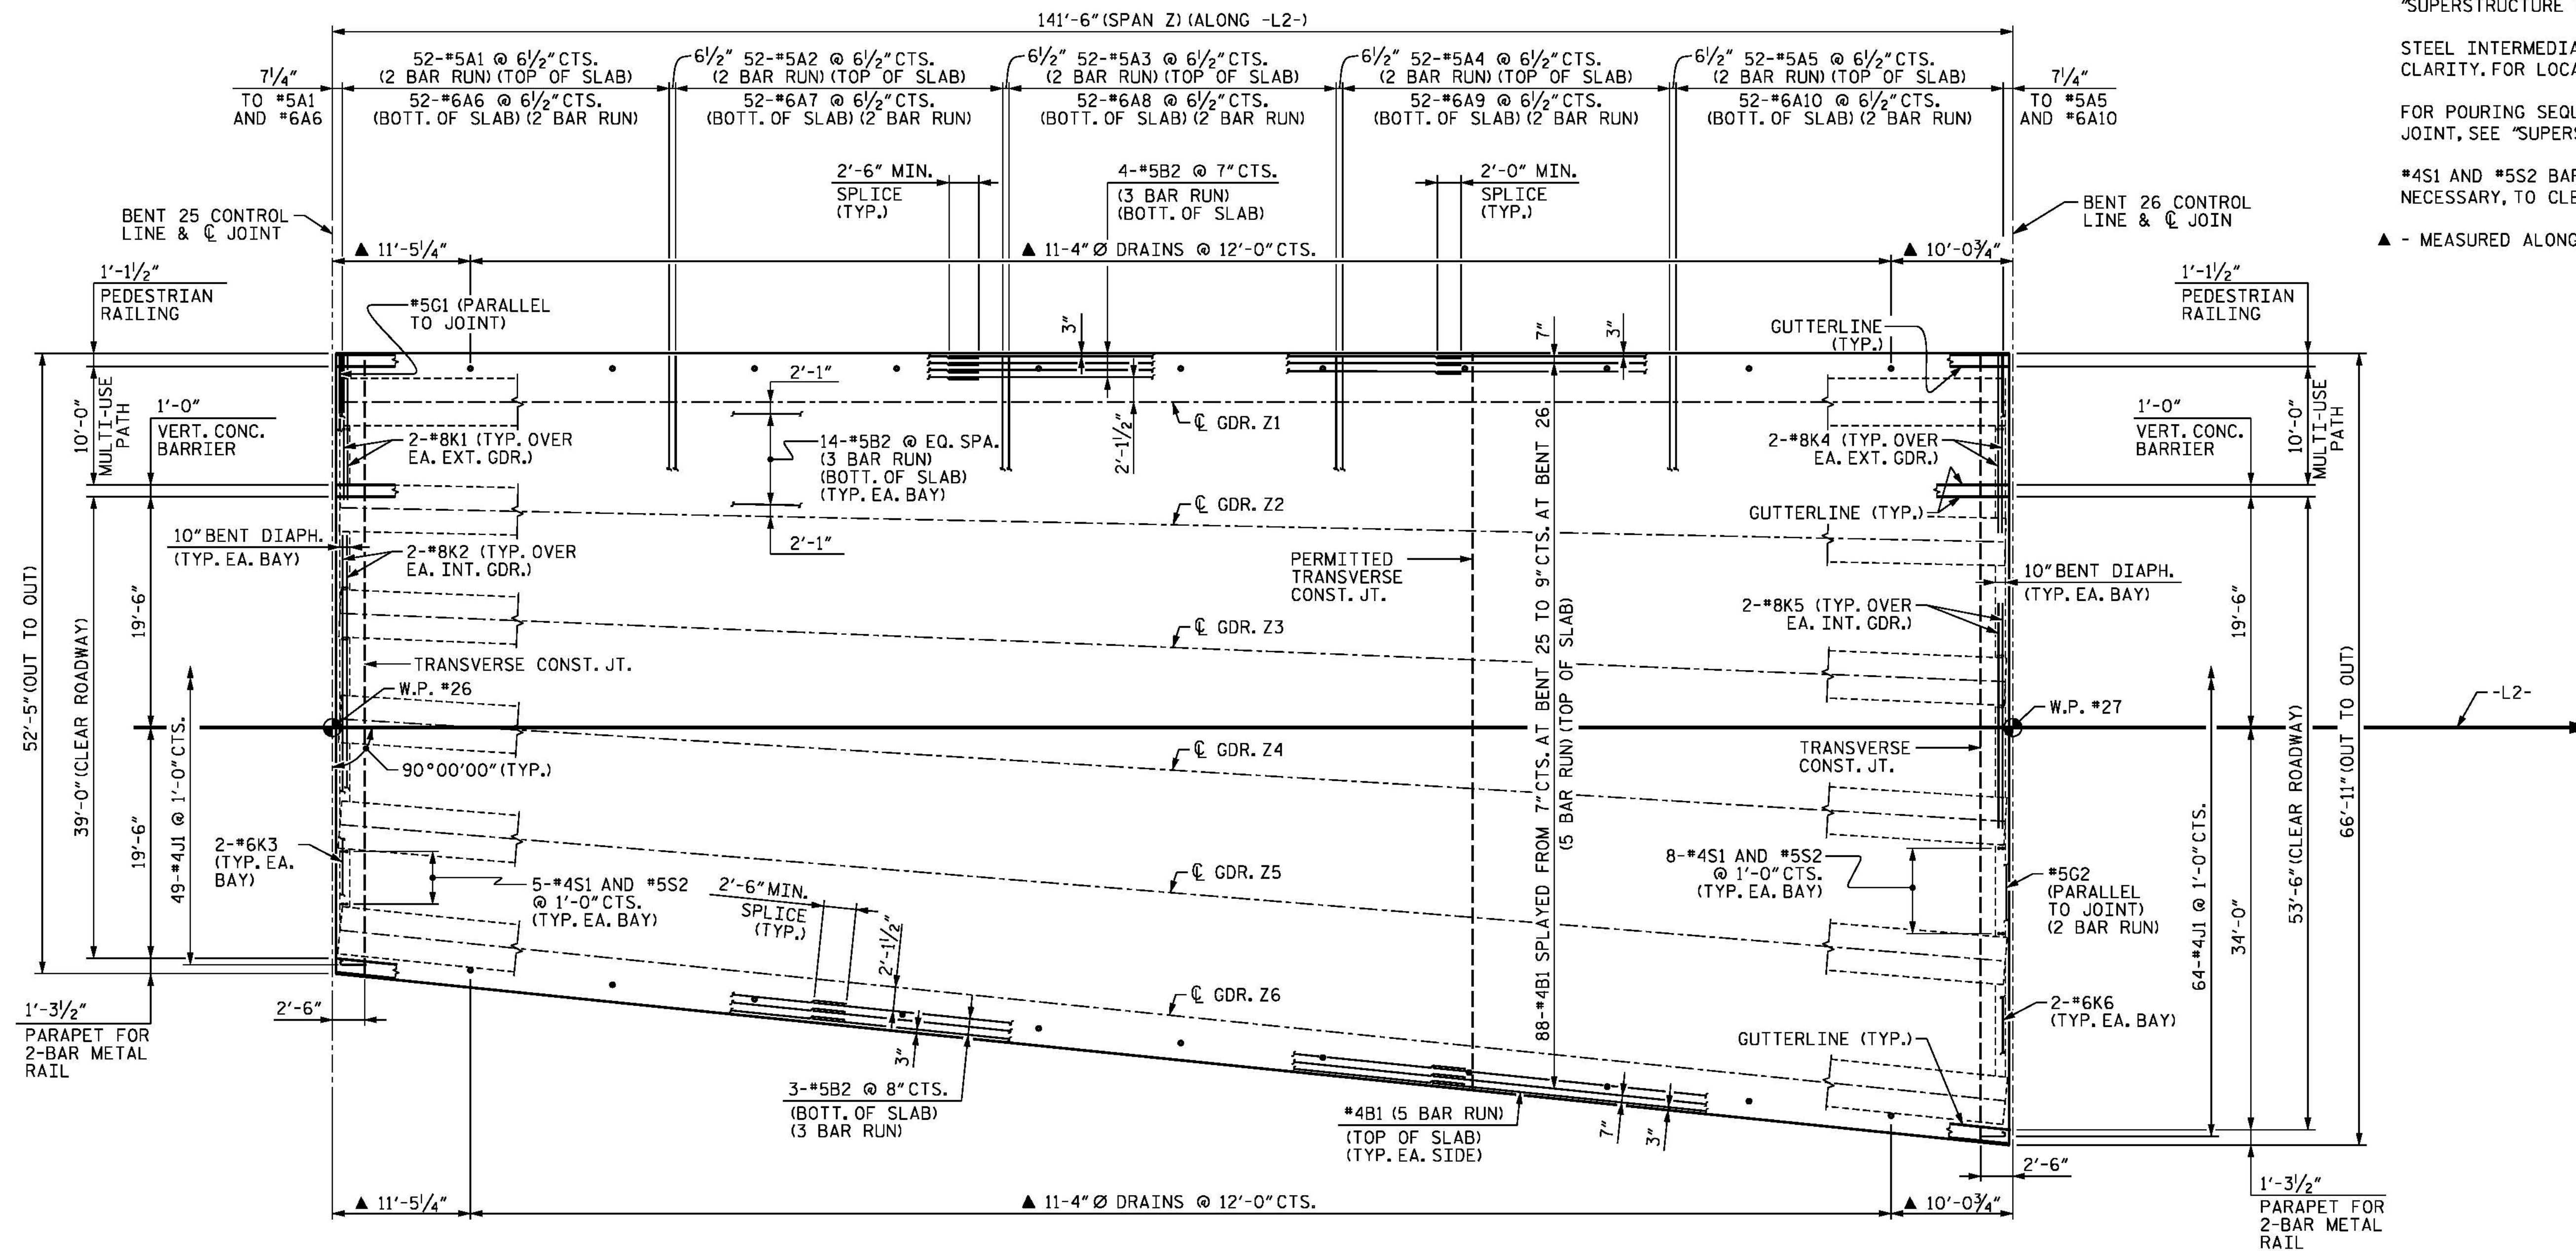


SPAN Z
PLAN OF SPAN - UNIT 9

PROJECT NO. B-4929
PENDER COUNTY
 STATION: 38+13.81 -L2-

5/10/2016
 400.113.B4929_SMJ_P571.dgn

DESIGNED BY: J. SMITH DATE: JAN 2016
 DRAWN BY: M. HOBBS DATE: JAN 2016
 CHECKED BY: E. DAVIS DATE: MAR 2016
 DESIGN ENGINEER OF RECORD: J. DOUGHTY DATE: MAY 2016

PARSONS BRINCKERHOFF
 434 FAYETTEVILLE STREET
 SUITE 1500
 RALEIGH, NC 27601
 LICENSE NO. F-0165

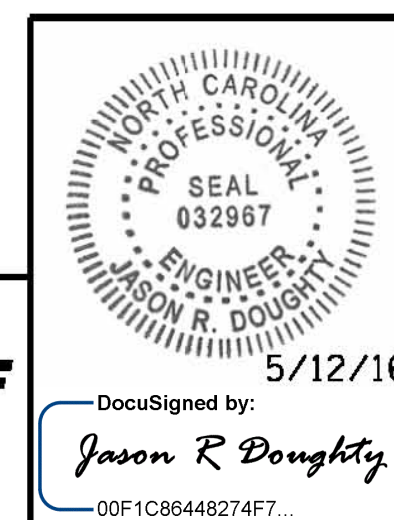

STATE OF NORTH CAROLINA
 DEPARTMENT OF TRANSPORTATION
 RALEIGH
 SUPERSTRUCTURE
**PLAN OF SPAN
 UNIT 9**
 SPAN Z

| REVISIONS | | | | | | SHEET NO. |
|-----------|-----|-------|-----|-----|-------|--------------|
| NO. | BY: | DATE: | NO. | BY: | DATE: | |
| 1 | | | 3 | | | TOTAL SHEETS |
| 2 | | | 4 | | | 278 |

**DOCUMENT NOT CONSIDERED FINAL
 UNLESS ALL SIGNATURES COMPLETED**