


NOTES:

FOR NOTES, SEE "FRAMING PLAN SPAN A" SHEET.

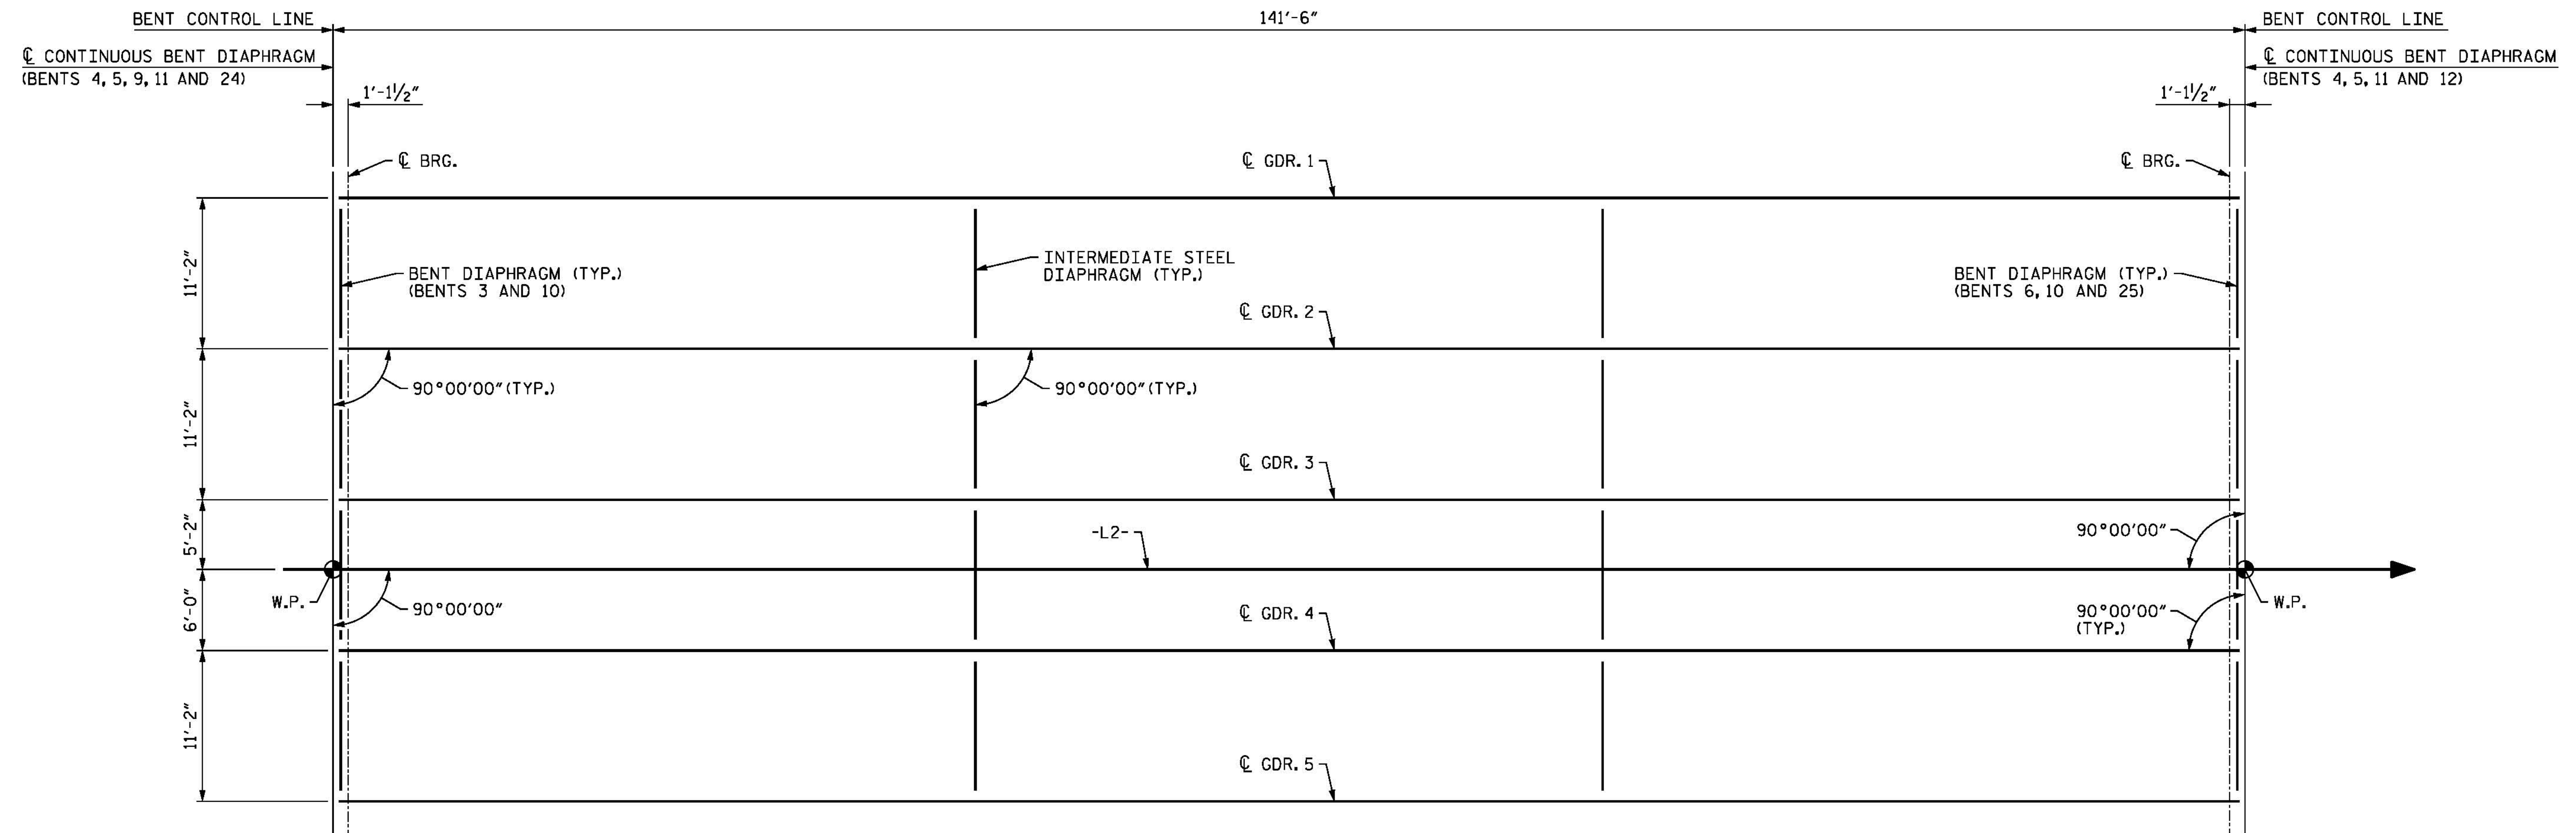

EXP. (E2, PD1-E) (BENT 3)  
 FIX. (E3, PE1-F) (BENT 4)  
 FIX. (E3, PF1-F) (BENT 5)  
 FIX. (E3, PJ1-F) (BENT 9)  
 EXP. (E2, PK1-E) (BENT 10)  
 FIX. (E3, PL1-F @ GDRS. L1, L2, L4 AND L5, PL3-F @ GDR. L3) (BENT 11)  
 FIX. (E3, PY1-F) (BENT 24)

**FRAMING PLAN - SPANS D, E, F, J, K, L AND Y**

FOR LOCATIONS OF INTERMEDIATE DIAPHRAGMS IN SPANS D, E, F, J, K AND L,  
 SEE "F.I.B. 72" PRESTRESSED CONCRETE GIRDER" SHEETS.

FOR LOCATIONS OF INTERMEDIATE DIAPHRAGMS IN SPAN Y,  
 SEE "F.I.B. 78" PRESTRESSED CONCRETE GIRDER" SHEETS.

FIX. (E3, PD2-F) (BENT 4)  
 FIX. (E3, PE2-F) (BENT 5)  
 EXP. (E2, PF2-E) (BENT 6)  
 EXP. (E2, PJ2-E) (BENT 10)  
 FIX. (E3, PK2-F @ GDRS. K1, K2, K4 AND K5, PK3-F @ GDR. K3) (BENT 11)  
 FIX. (E3, PL2-F) (BENT 12)  
 EXP. (E2, PY2-E) (BENT 25)

PROJECT NO. B-4929  
PENDER COUNTY  
 STATION: 38+13.81 -L2-

SHEET 3 OF 10

STATE OF NORTH CAROLINA  
 DEPARTMENT OF TRANSPORTATION  
 RALEIGH

SUPERSTRUCTURE  
 FRAMING PLAN  
 SPANS D, E, F,  
 J, K, L AND Y



**PARSONS BRINCKERHOFF**  
 434 FAYETTEVILLE STREET  
 SUITE 1500  
 RALEIGH, NC 27601  
 LICENSE NO. F-0165

DocuSigned by:  
 Jason R Doughty  
 00F1C86448274F7...

REVISIONS

NO.	BY:	DATE:	NO.	BY:	DATE:
1			3		
2			4		

SHEET NO.  
**S-64**  
 TOTAL SHEETS  
 278

**DOCUMENT NOT CONSIDERED FINAL  
 UNLESS ALL SIGNATURES COMPLETED**

5/10/2016  
 400.125\_B4929\_SMJ\_FP03.dgn

DESIGNED BY: B. LOFLIN DATE: OCT 2015  
 DRAWN BY: K. WHITE DATE: OCT 2015  
 CHECKED BY: J. DOUGHTY DATE: FEB 2016  
 DESIGN ENGINEER OF RECORD: J. DOUGHTY DATE: MAY 2016