


NOTES:
FOR NOTES, SEE "FRAMING PLAN SPAN A" SHEET.

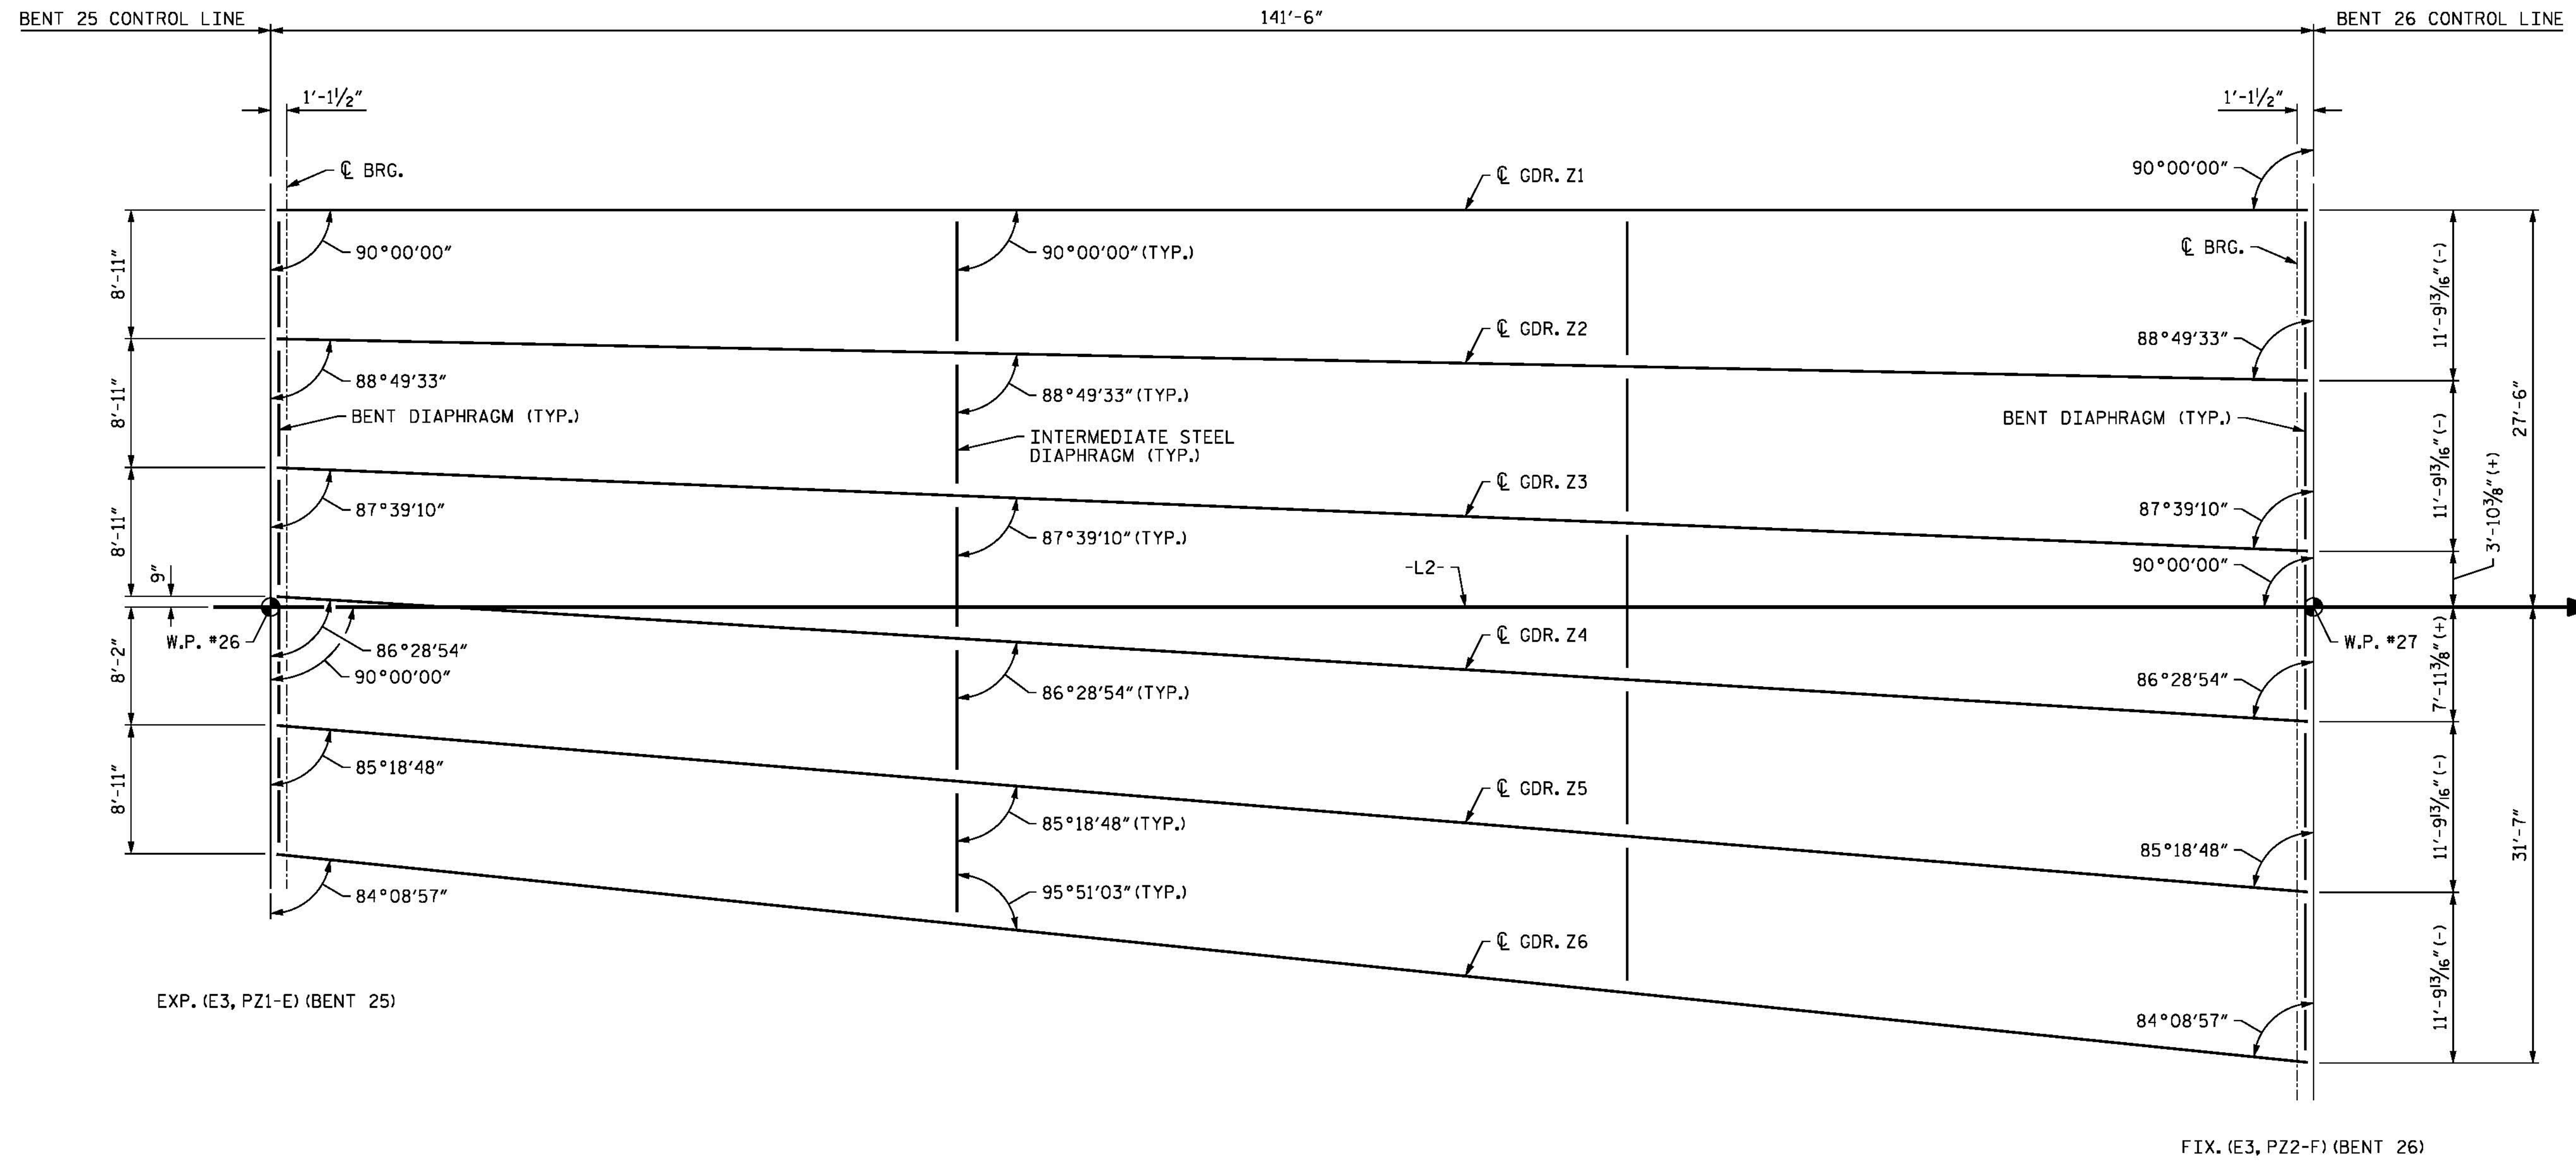

FRAMING PLAN - SPAN Z

FOR LOCATIONS OF INTERMEDIATE DIAPHRAGMS, SEE "F.I.B. 72" PRESTRESSED CONCRETE GIRDER" SHEETS.

PROJECT NO. B-4929
PENDER COUNTY
STATION: 38+13.81 -L2-

SHEET 8 OF 10

STATE OF NORTH CAROLINA
DEPARTMENT OF TRANSPORTATION
RALEIGH
SUPERSTRUCTURE
FRAMING PLAN
SPAN Z



PARSONS BRINCKERHOFF
434 FAYETTEVILLE STREET
SUITE 1500
RALEIGH, NC 27601
LICENSE NO. F-0165

DocuSigned by:
Jason R. Doughty
00F1C86448274F7...

5/12/16

DESIGNED BY: B. LOFLIN DATE: OCT 2015
DRAWN BY: K. WHITE DATE: OCT 2015
CHECKED BY: J. DOUGHTY DATE: FEB 2016
DESIGN ENGINEER OF RECORD: J. DOUGHTY DATE: MAY 2016

**DOCUMENT NOT CONSIDERED FINAL
UNLESS ALL SIGNATURES COMPLETED**

REVISIONS						SHEET NO.
NO.	BY:	DATE:	NO.	BY:	DATE:	S-69
1			3			TOTAL SHEETS
2			4			278

5/10/2016
400_135_B4929_SMJ_FP08.dgn