


NOTES:

FOR NOTES, SEE "FRAMING PLAN SPAN A" SHEET.

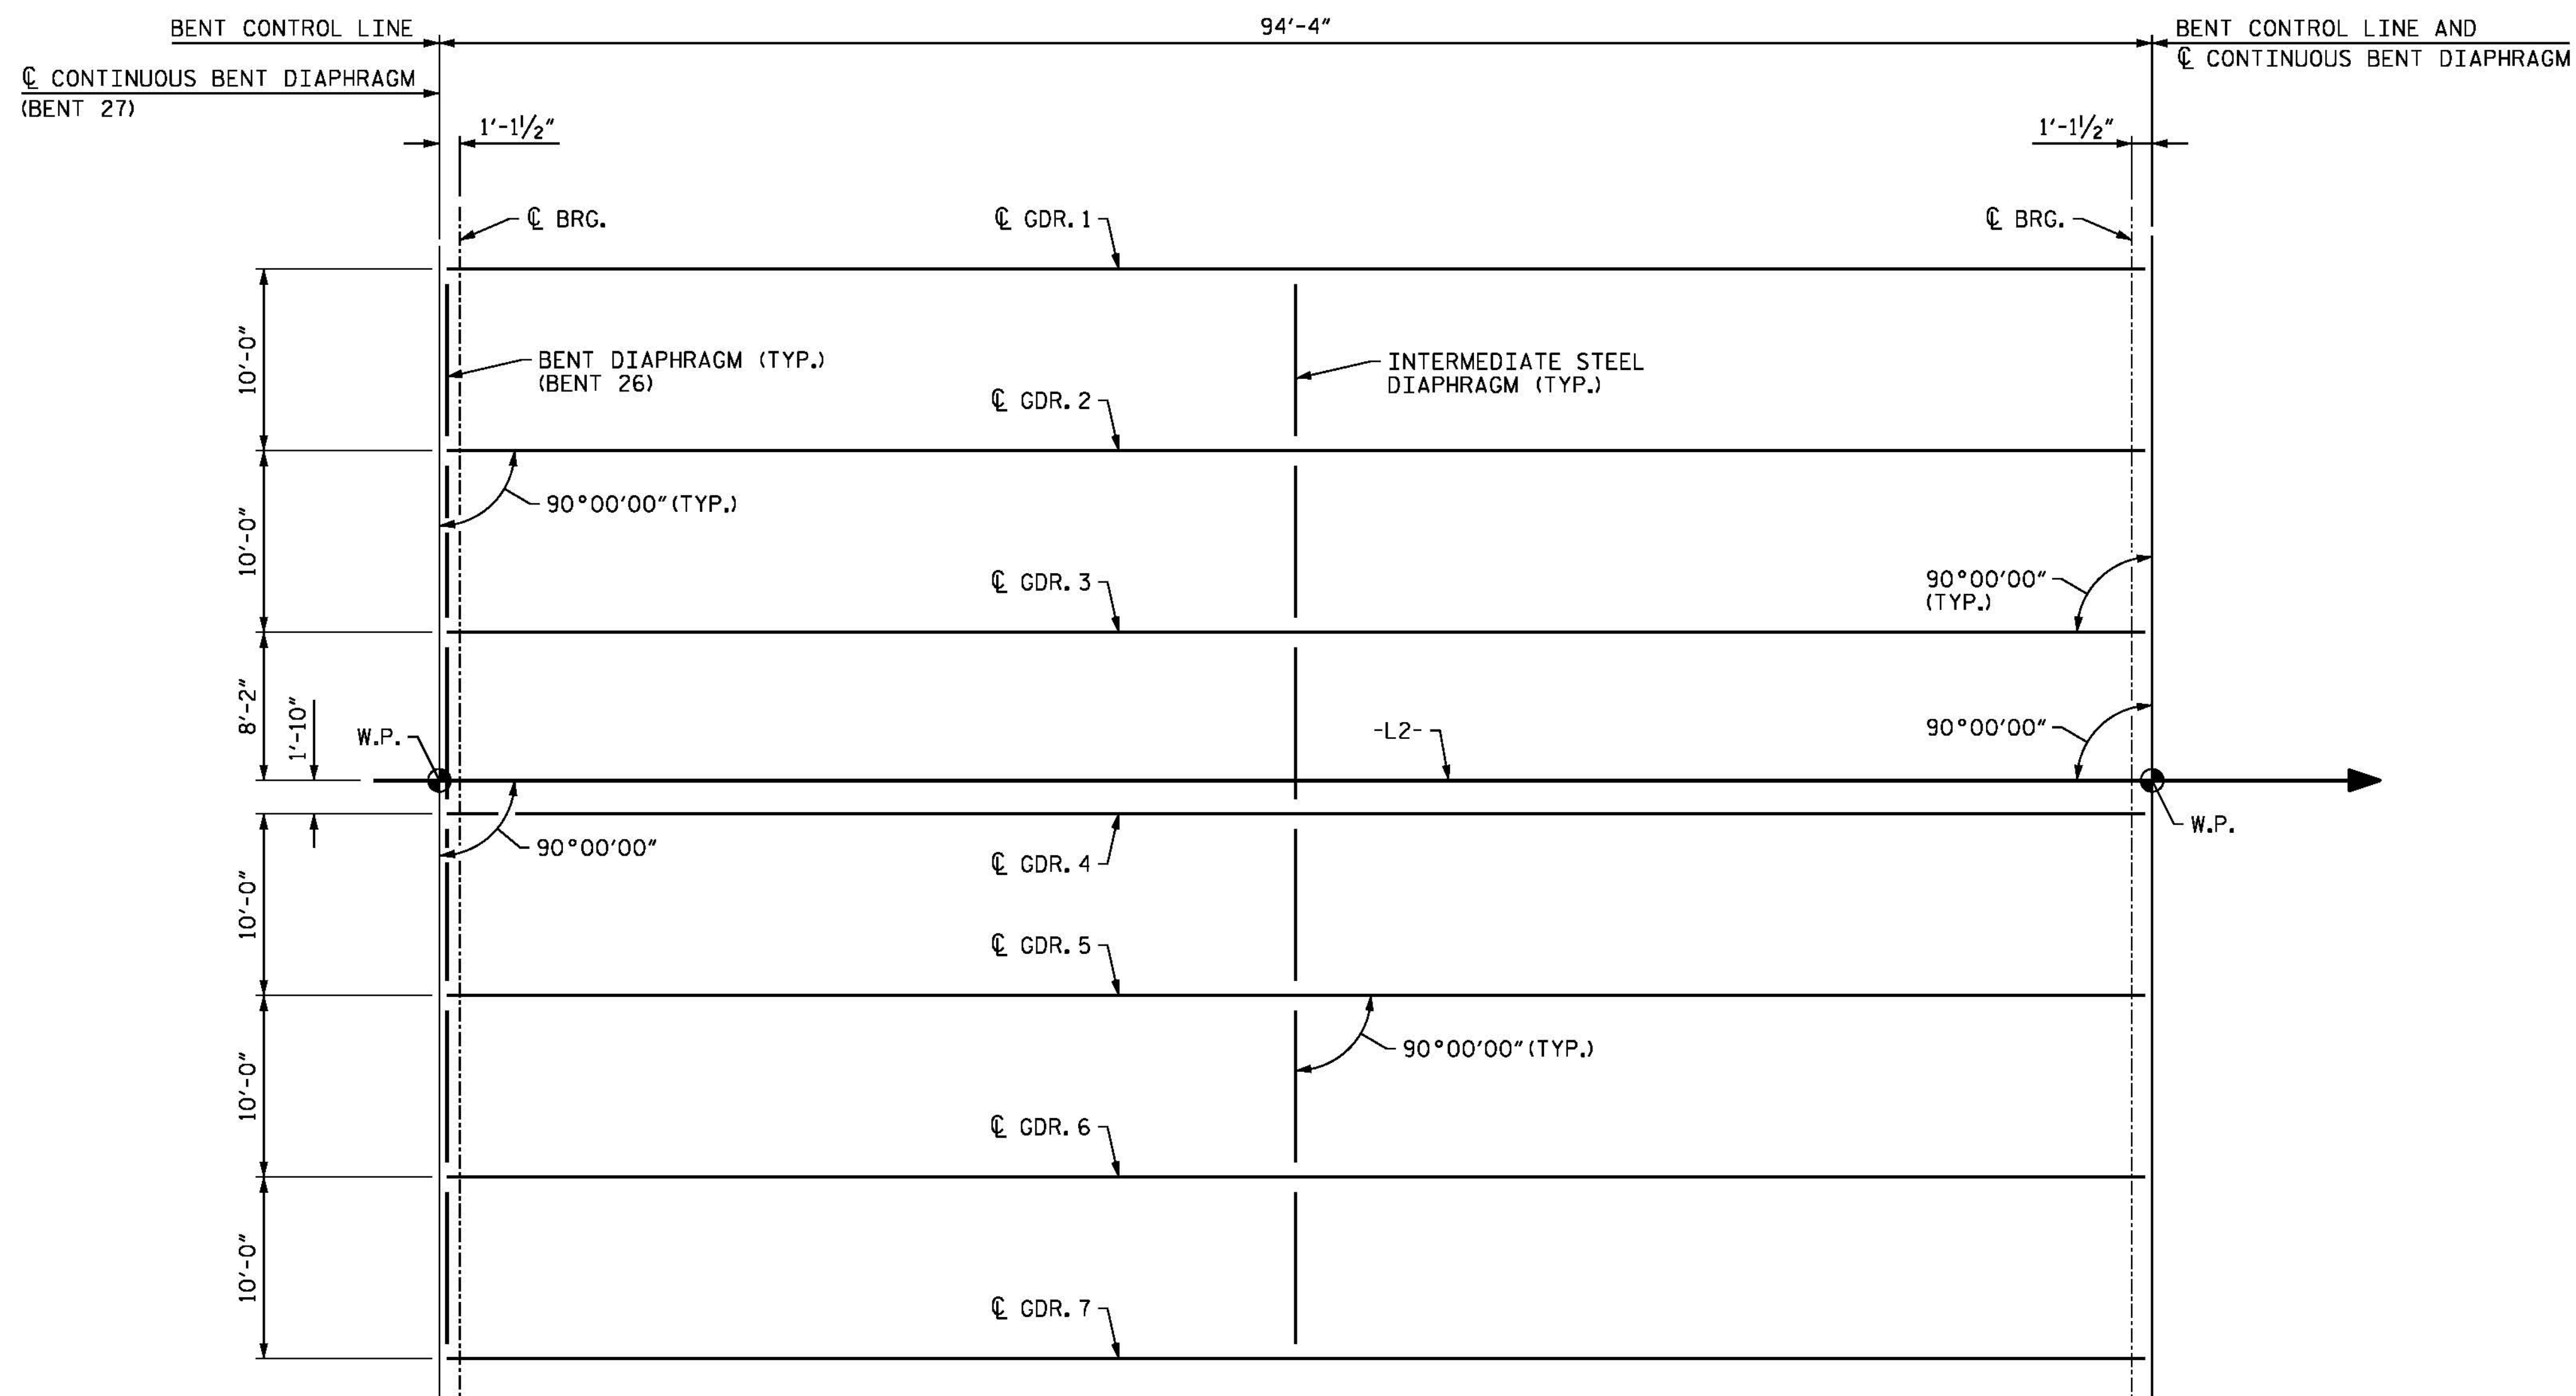

EXP. (E1, PAA1-E) (BENT 26)
FIX. (E1, PAB1-F) (BENT 27)

FIX. (E1, PAA2-F) (BENT 27)
FIX. (E1, PAB2-F) (BENT 28)


FRAMING PLAN - SPANS AA AND AB

FOR LOCATIONS OF INTERMEDIATE DIAPHRAGMS, SEE
"AASHTO TYPE IV PRESTRESSED CONCRETE GIRDER" SHEETS.

PROJECT NO. B-4929
PENDER COUNTY
STATION: 38+13.81 -L2-

SHEET 9 OF 10

STATE OF NORTH CAROLINA
DEPARTMENT OF TRANSPORTATION
RALEIGH
SUPERSTRUCTURE
FRAMING PLAN
SPANS AA AND AB

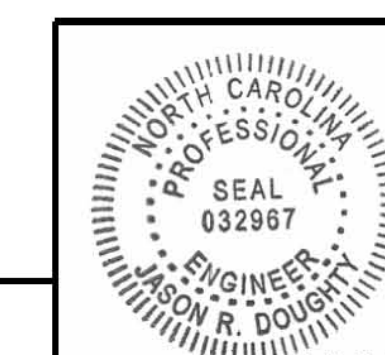

DocuSigned by:
Jason R Doughty
5/12/16
00F1C86448274F7...

PARSONS BRINCKERHOFF
434 FAYETTEVILLE STREET
SUITE 1500
RALEIGH, NC 27601
LICENSE NO. F-0165

REVISIONS						SHEET NO.
NO.	BY:	DATE:	NO.	BY:	DATE:	S-70
1			3			TOTAL SHEETS
2			4			278

**DOCUMENT NOT CONSIDERED FINAL
UNLESS ALL SIGNATURES COMPLETED**

5/10/2016 4:00:13 PM B4929_SMJ_FP09.dgn

DESIGNED BY: B. LOFLIN DATE: OCT 2015
DRAWN BY: K. WHITE DATE: OCT 2015
CHECKED BY: J. DOUGHTY DATE: FEB 2016
DESIGN ENGINEER OF RECORD: J. DOUGHTY DATE: MAY 2016