

GEOTECHNICAL ENGINEER



ENGINEER

SEAL 018580


DATE: 3/18/2016

SIGNATURE: DATE


DOCUMENT NOT CONSIDERED FINAL UNLESS ALL SIGNATURES COMPLETED

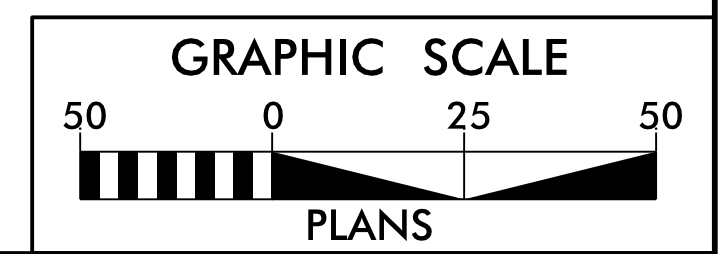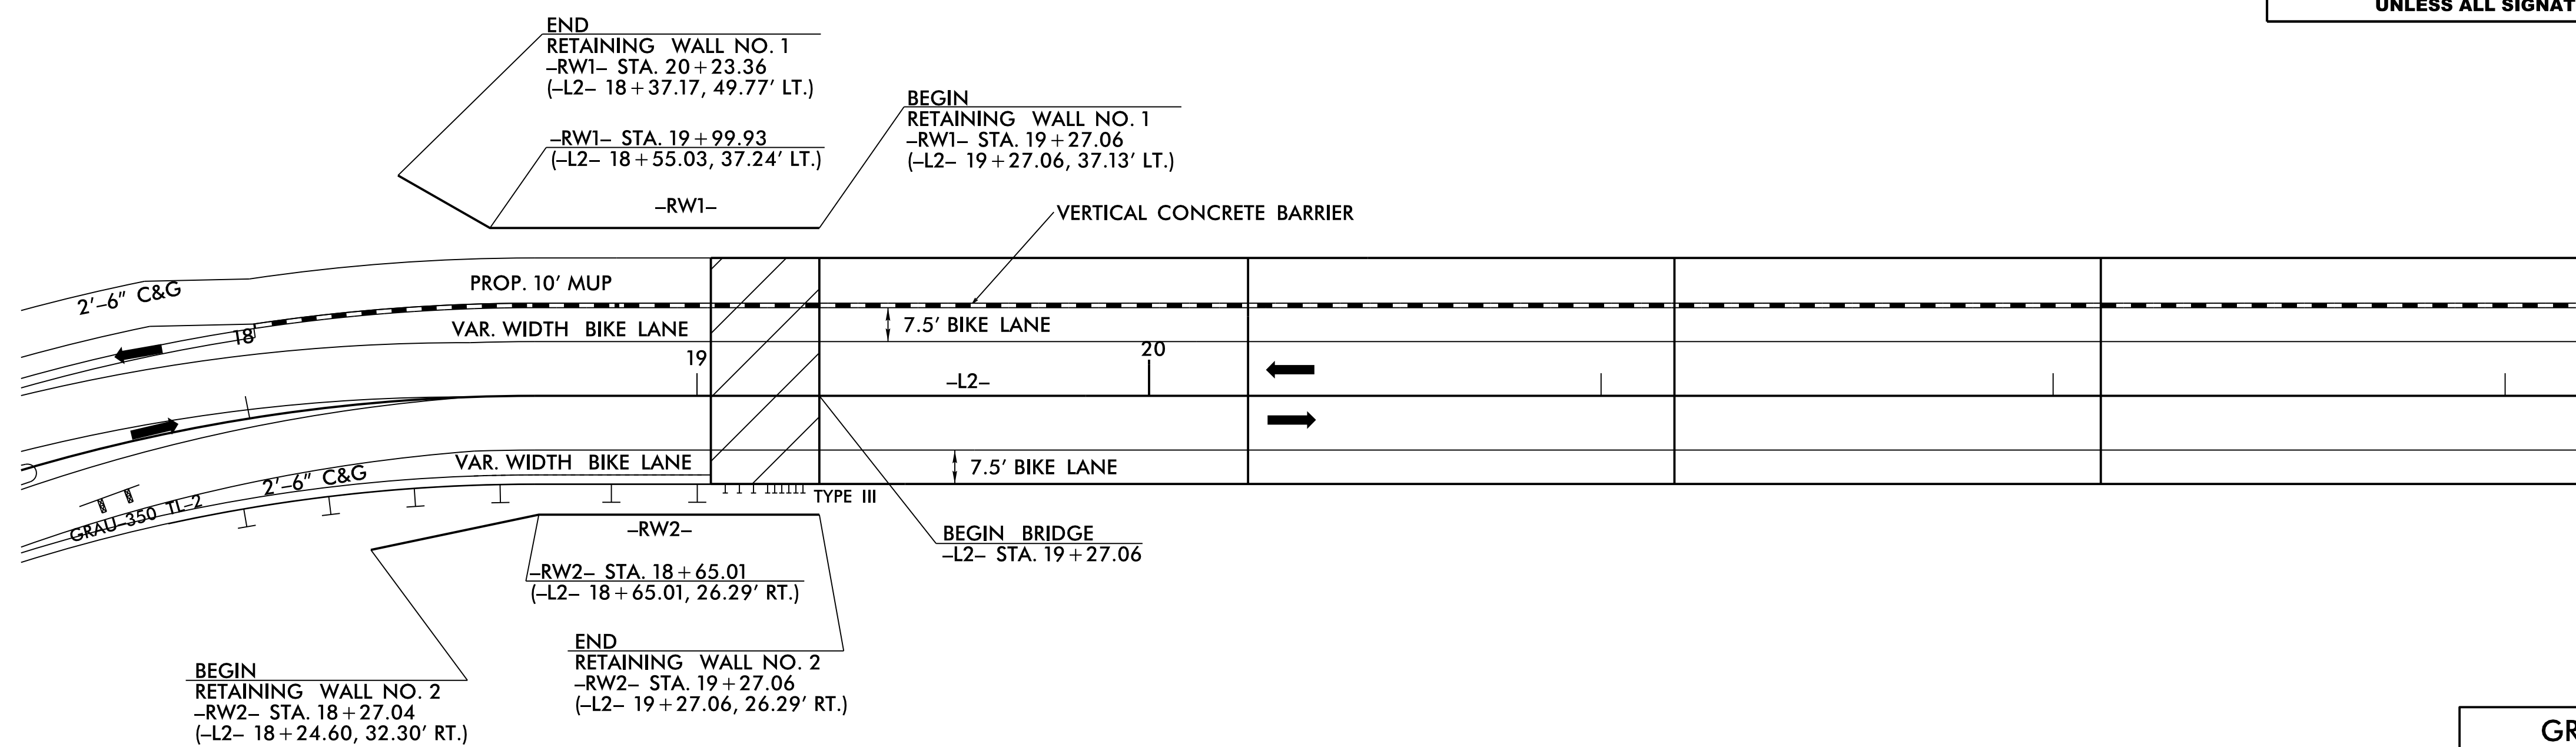

WALL ENVELOPE FOR RETAINING WALL NO. 1

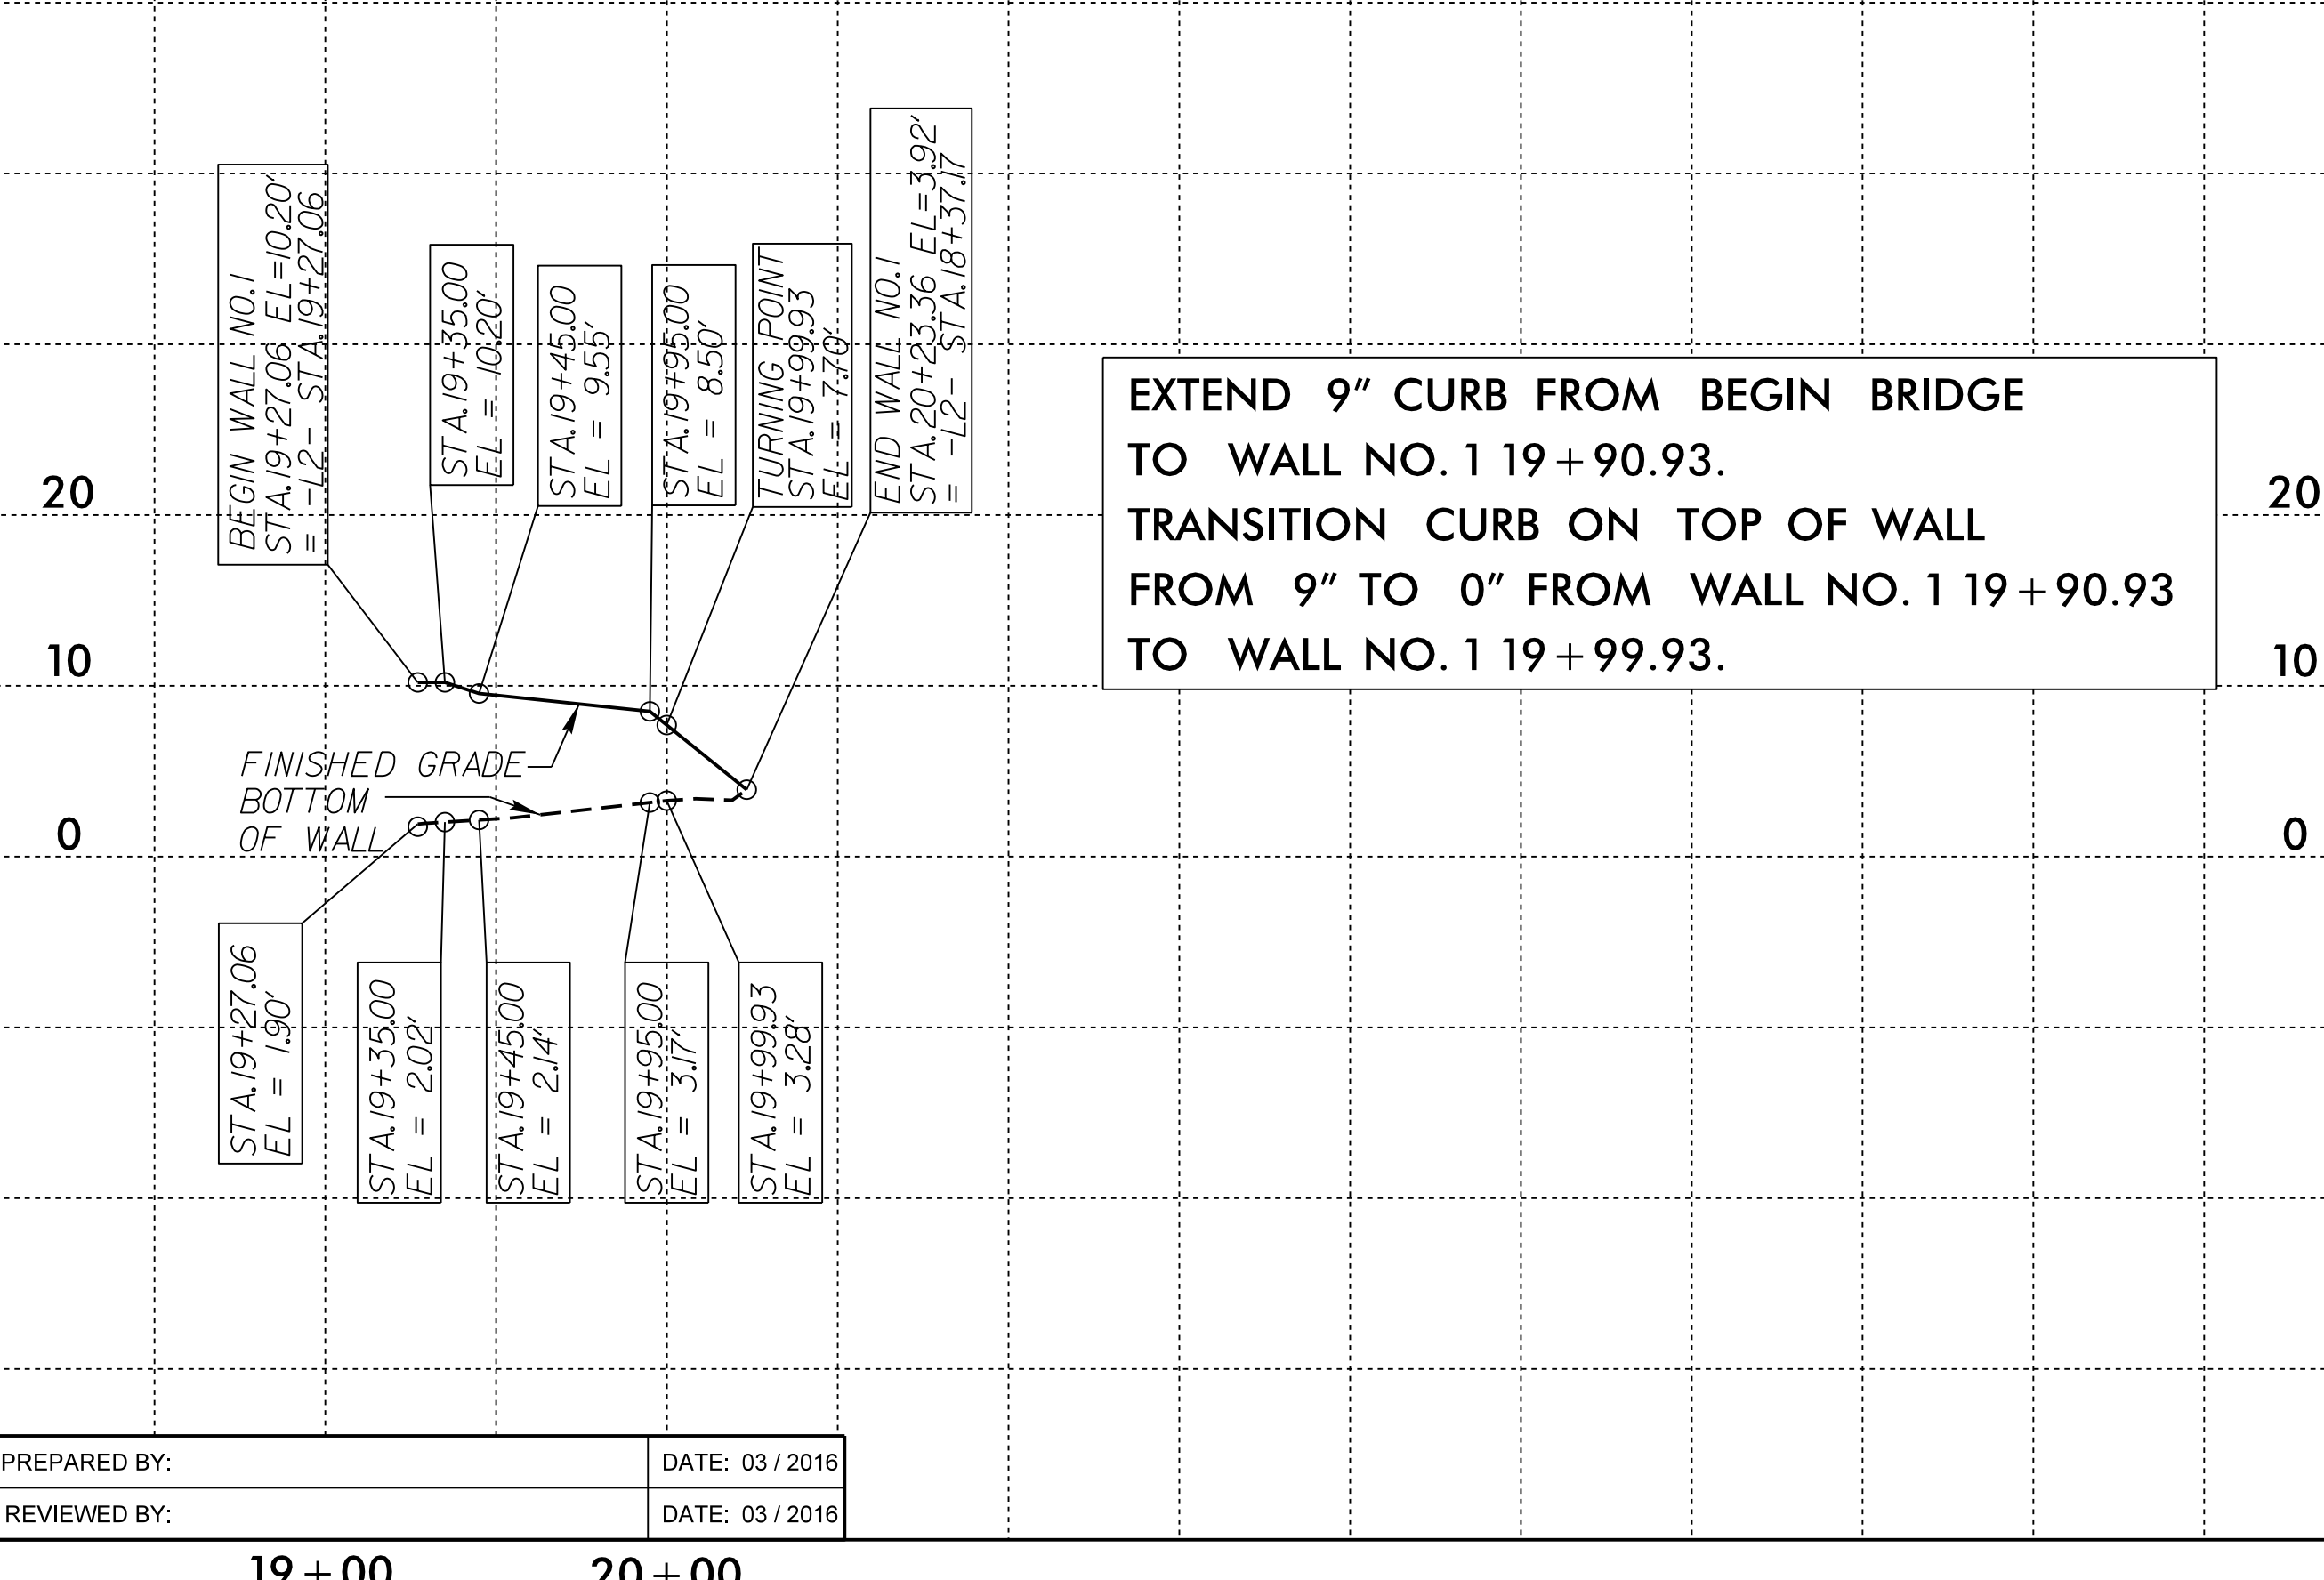

WALL ENVELOPE FOR RETAINING WALL NO. 2

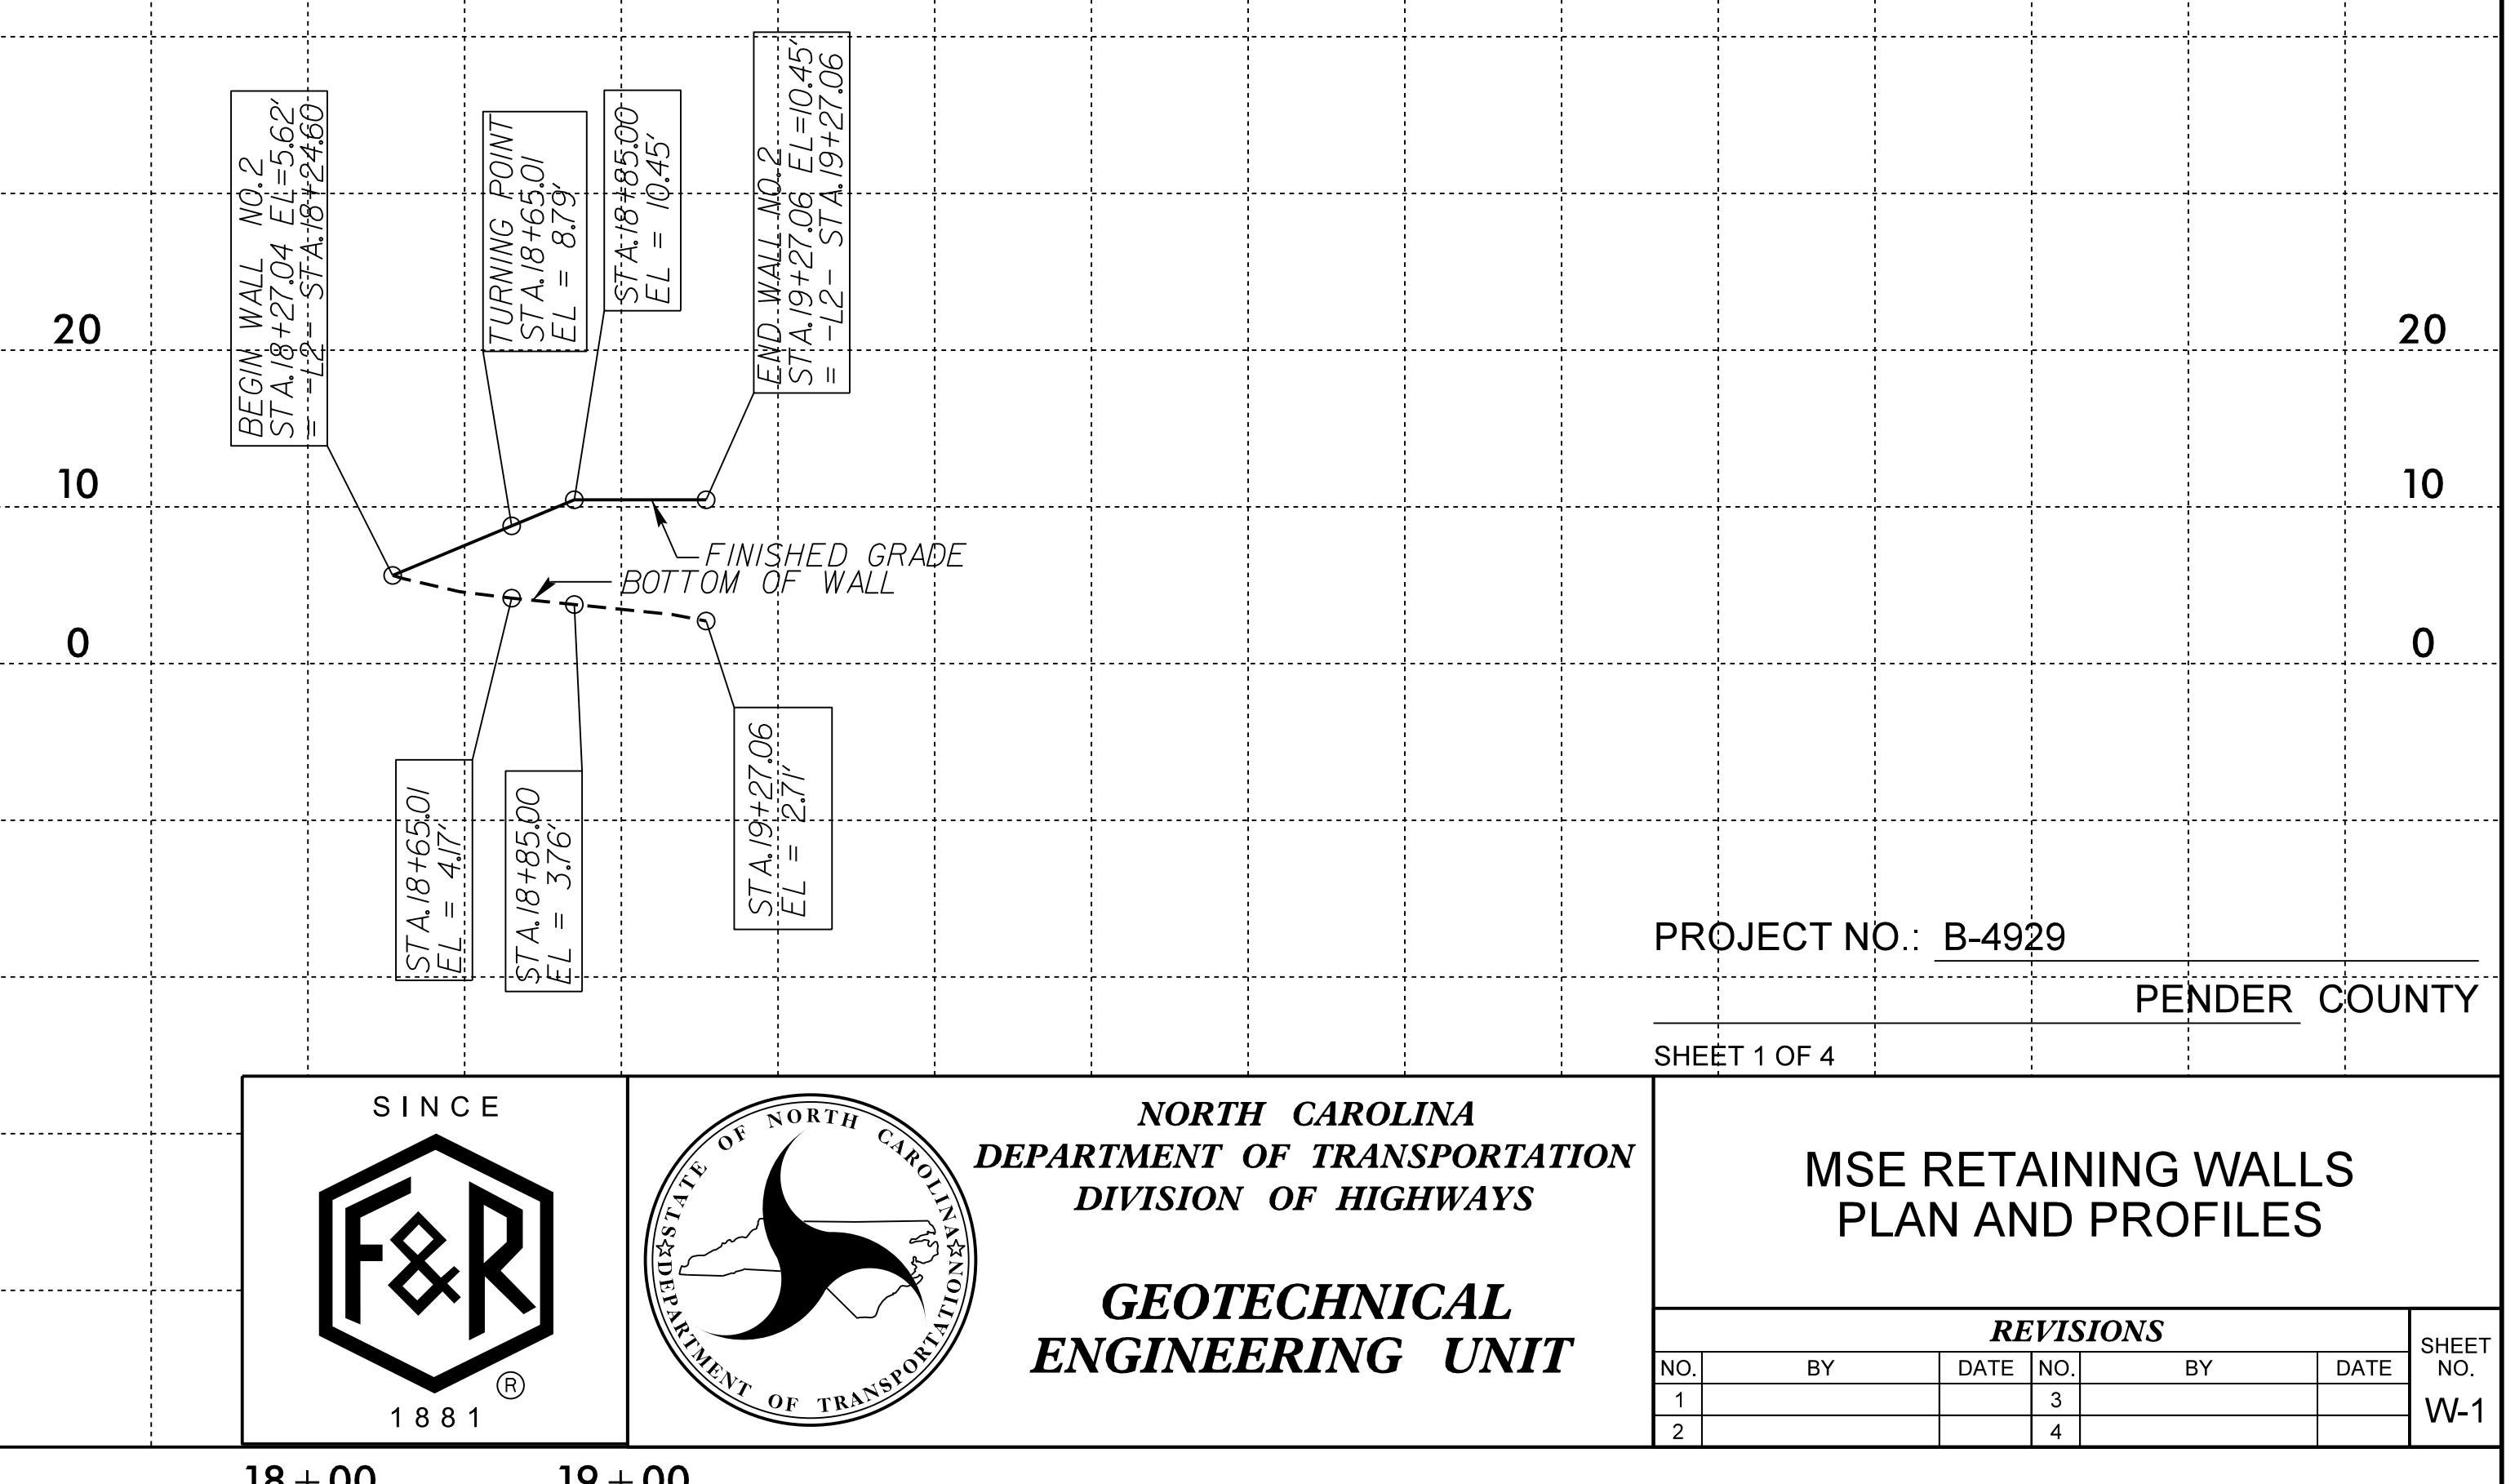

PROJECT NO.: B-4929

PENDER COUNTY

SHEET 1 OF 4

SINCE

1881

NORTH CAROLINA DEPARTMENT OF TRANSPORTATION DIVISION OF HIGHWAYS

GEOTECHNICAL ENGINEERING UNIT

MSE RETAINING WALLS PLAN AND PROFILES

REVISIONS						SHEET NO.
NO.	BY	DATE	NO.	BY	DATE	
1			3			W-1
2			4			

I7-MAR-2016 10:05 F:\Projects\661-0161-0001\NCDOT-Topsail-Retaining Walls\CADD\Site&Sub\typicals\B4929_Geo_Fig2872699_Wall Envelopes.dgn
 T:\walker AT 6610161068

PREPARED BY: DATE: 03 / 2016

REVIEWED BY: DATE: 03 / 2016