


PROJECT REFERENCE NO.	SHEET NO.
U-2524D	EC-4/CONST.4
RW SHEET NO.	
ROADWAY DESIGN ENGINEER	HYDRAULICS ENGINEER

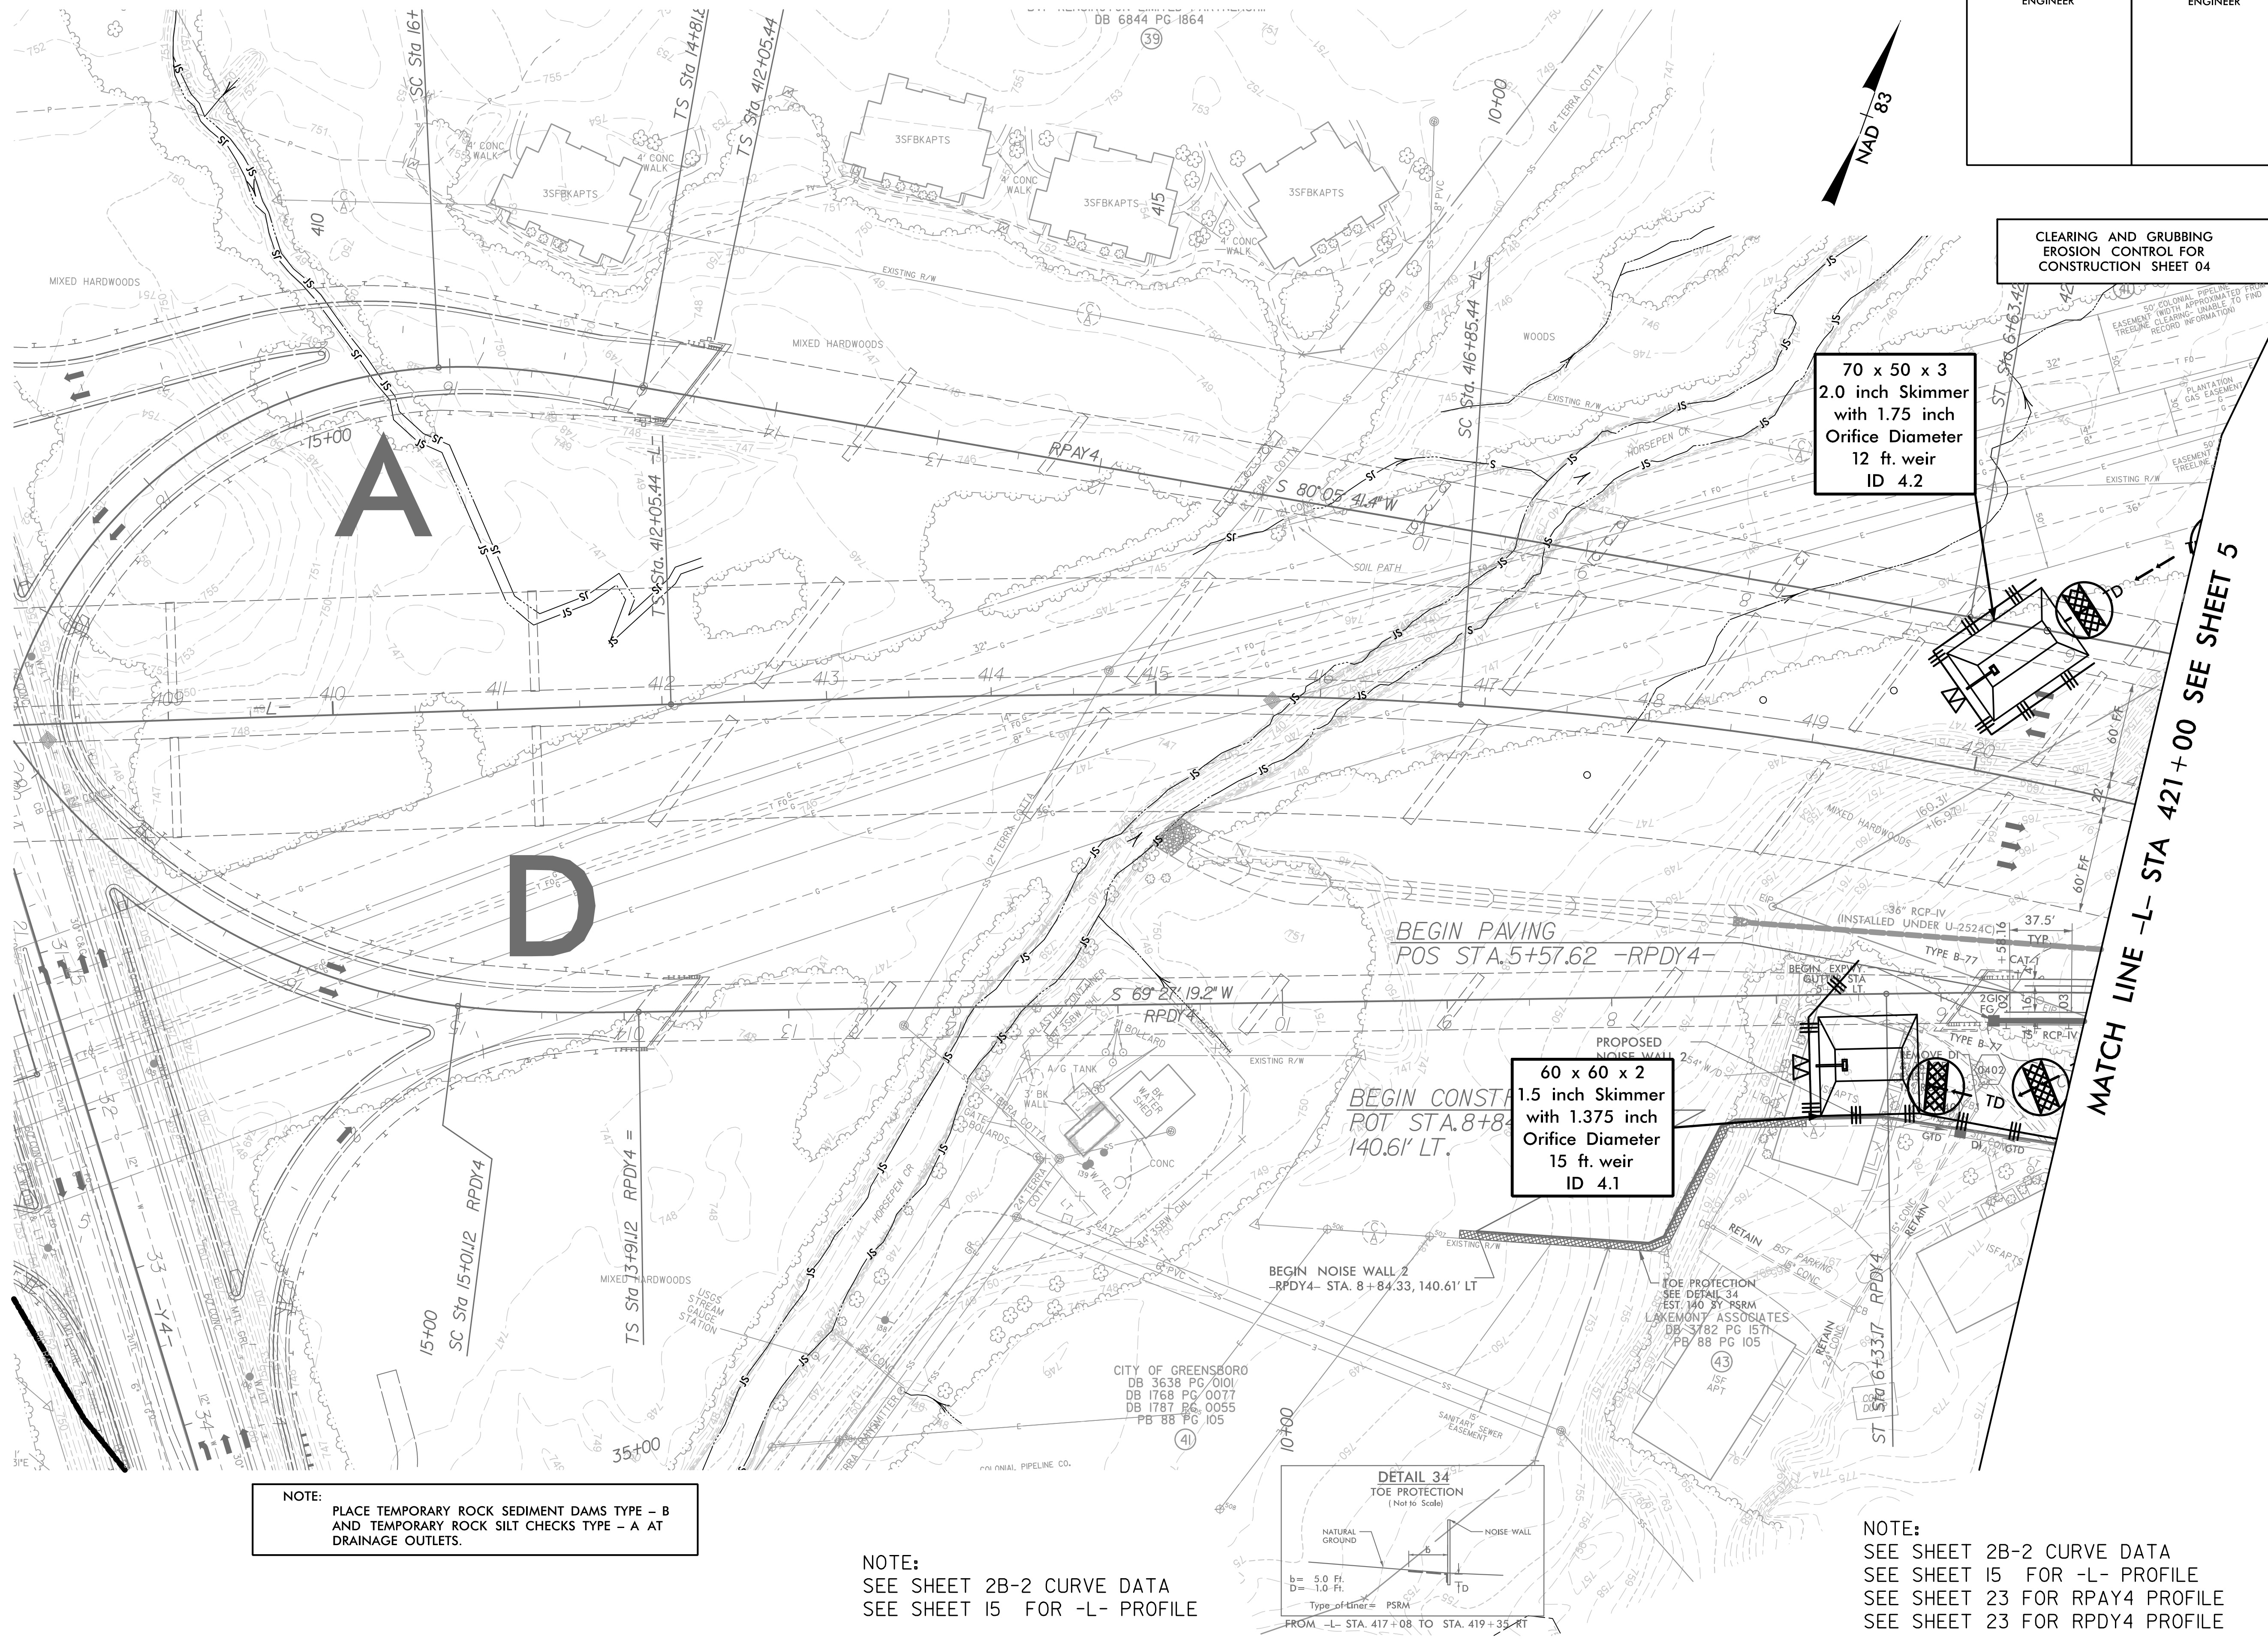


CLEARING AND GRUBBING
EROSION CONTROL FOR
CONSTRUCTION SHEET 04

70 x 50 x 3
2.0 inch Skimmer
with 1.75 inch
Orifice Diameter
12 ft. weir
ID 4.2

60 x 60 x 2
1.5 inch Skimmer
with 1.375 inch
Orifice Diameter
15 ft. weir
ID 4.1

NOTE:
PLACE TEMPORARY ROCK SEDIMENT DAMS TYPE - B
AND TEMPORARY ROCK SILT CHECKS TYPE - A AT
DRAINAGE OUTLETS.

NOTE:
SEE SHEET 2B-2 CURVE DATA
SEE SHEET 15 FOR -L- PROFILE

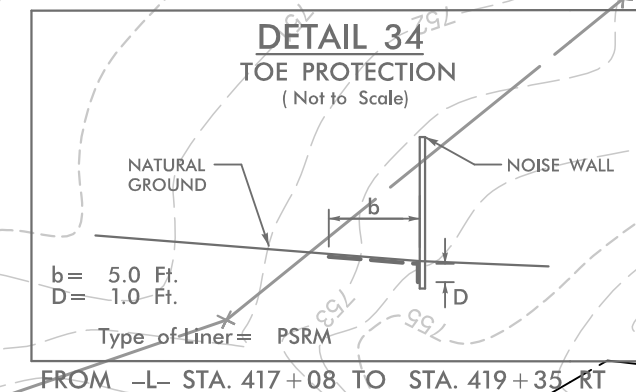

NOTE:
SEE SHEET 2B-2 CURVE DATA
SEE SHEET 15 FOR -L- PROFILE
SEE SHEET 23 FOR RPY4 PROFILE
SEE SHEET 23 FOR RPDY4 PROFILE

MATCH LINE -L- STA 421+00 SEE SHEET 5