




HNTB NORTH CAROLINA, P.C.  
 343 E. Six Forks Road, Suite 200  
 Raleigh, North Carolina 27609  
 NC License No: C-1554

|                         |                     |
|-------------------------|---------------------|
| PROJECT REFERENCE NO.   | SHEET NO.           |
| U-2524D                 | EC-13/CONST.12      |
| RW SHEET NO.            |                     |
| ROADWAY DESIGN ENGINEER | HYDRAULICS ENGINEER |

CLEARING AND GRUBBING  
 EROSION CONTROL FOR  
 CONSTRUCTION SHEET 12

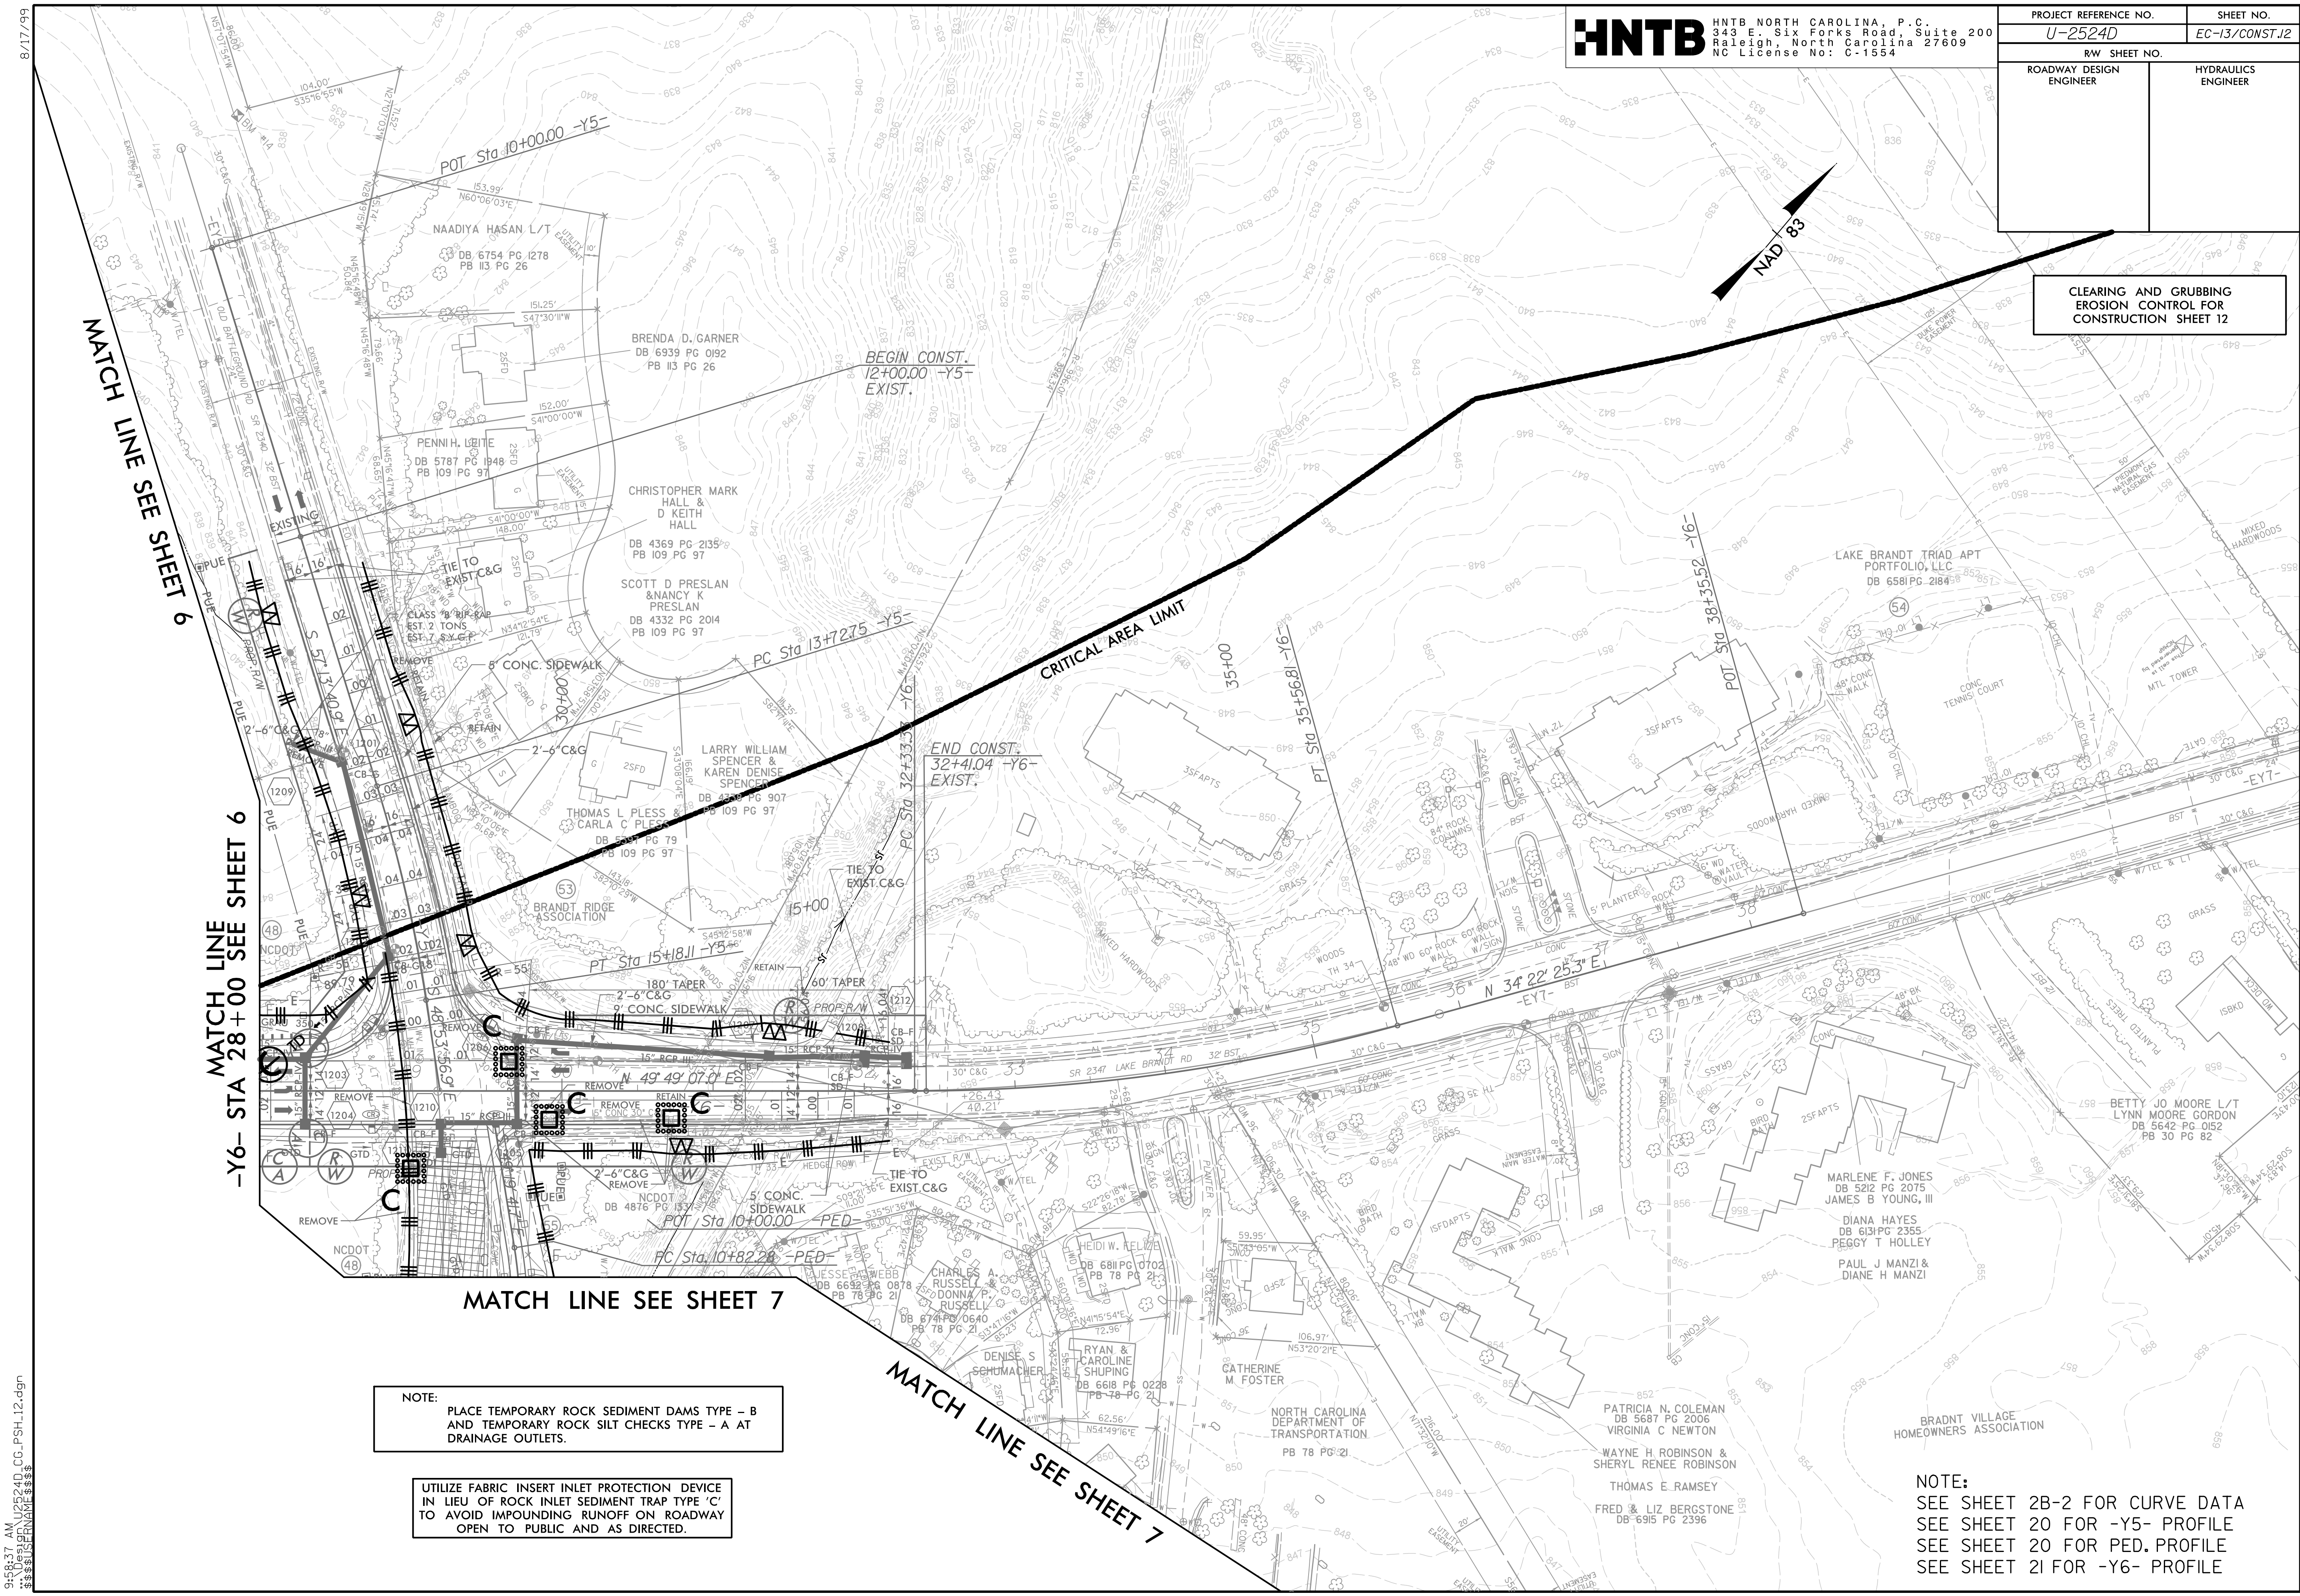

MATCH LINE SEE SHEET 6

MATCH LINE SEE SHEET 6  
 -Y6- STA 28+00 SEE SHEET 6

MATCH LINE SEE SHEET 7

MATCH LINE SEE SHEET 7

NOTE:  
 PLACE TEMPORARY ROCK SEDIMENT DAMS TYPE - B  
 AND TEMPORARY ROCK SILT CHECKS TYPE - A AT  
 DRAINAGE OUTLETS.

UTILIZE FABRIC INSERT INLET PROTECTION DEVICE  
 IN LIEU OF ROCK INLET SEDIMENT TRAP TYPE 'C'  
 TO AVOID IMPOUNDING RUNOFF ON ROADWAY  
 OPEN TO PUBLIC AND AS DIRECTED.

NOTE:  
 SEE SHEET 2B-2 FOR CURVE DATA  
 SEE SHEET 20 FOR -Y5- PROFILE  
 SEE SHEET 20 FOR PED. PROFILE  
 SEE SHEET 21 FOR -Y6- PROFILE

9:56:37 AM U:\2524D.CG.PSH.12.dgn  
 12/11/2013 11:58:58 AM  
 8.17/99