
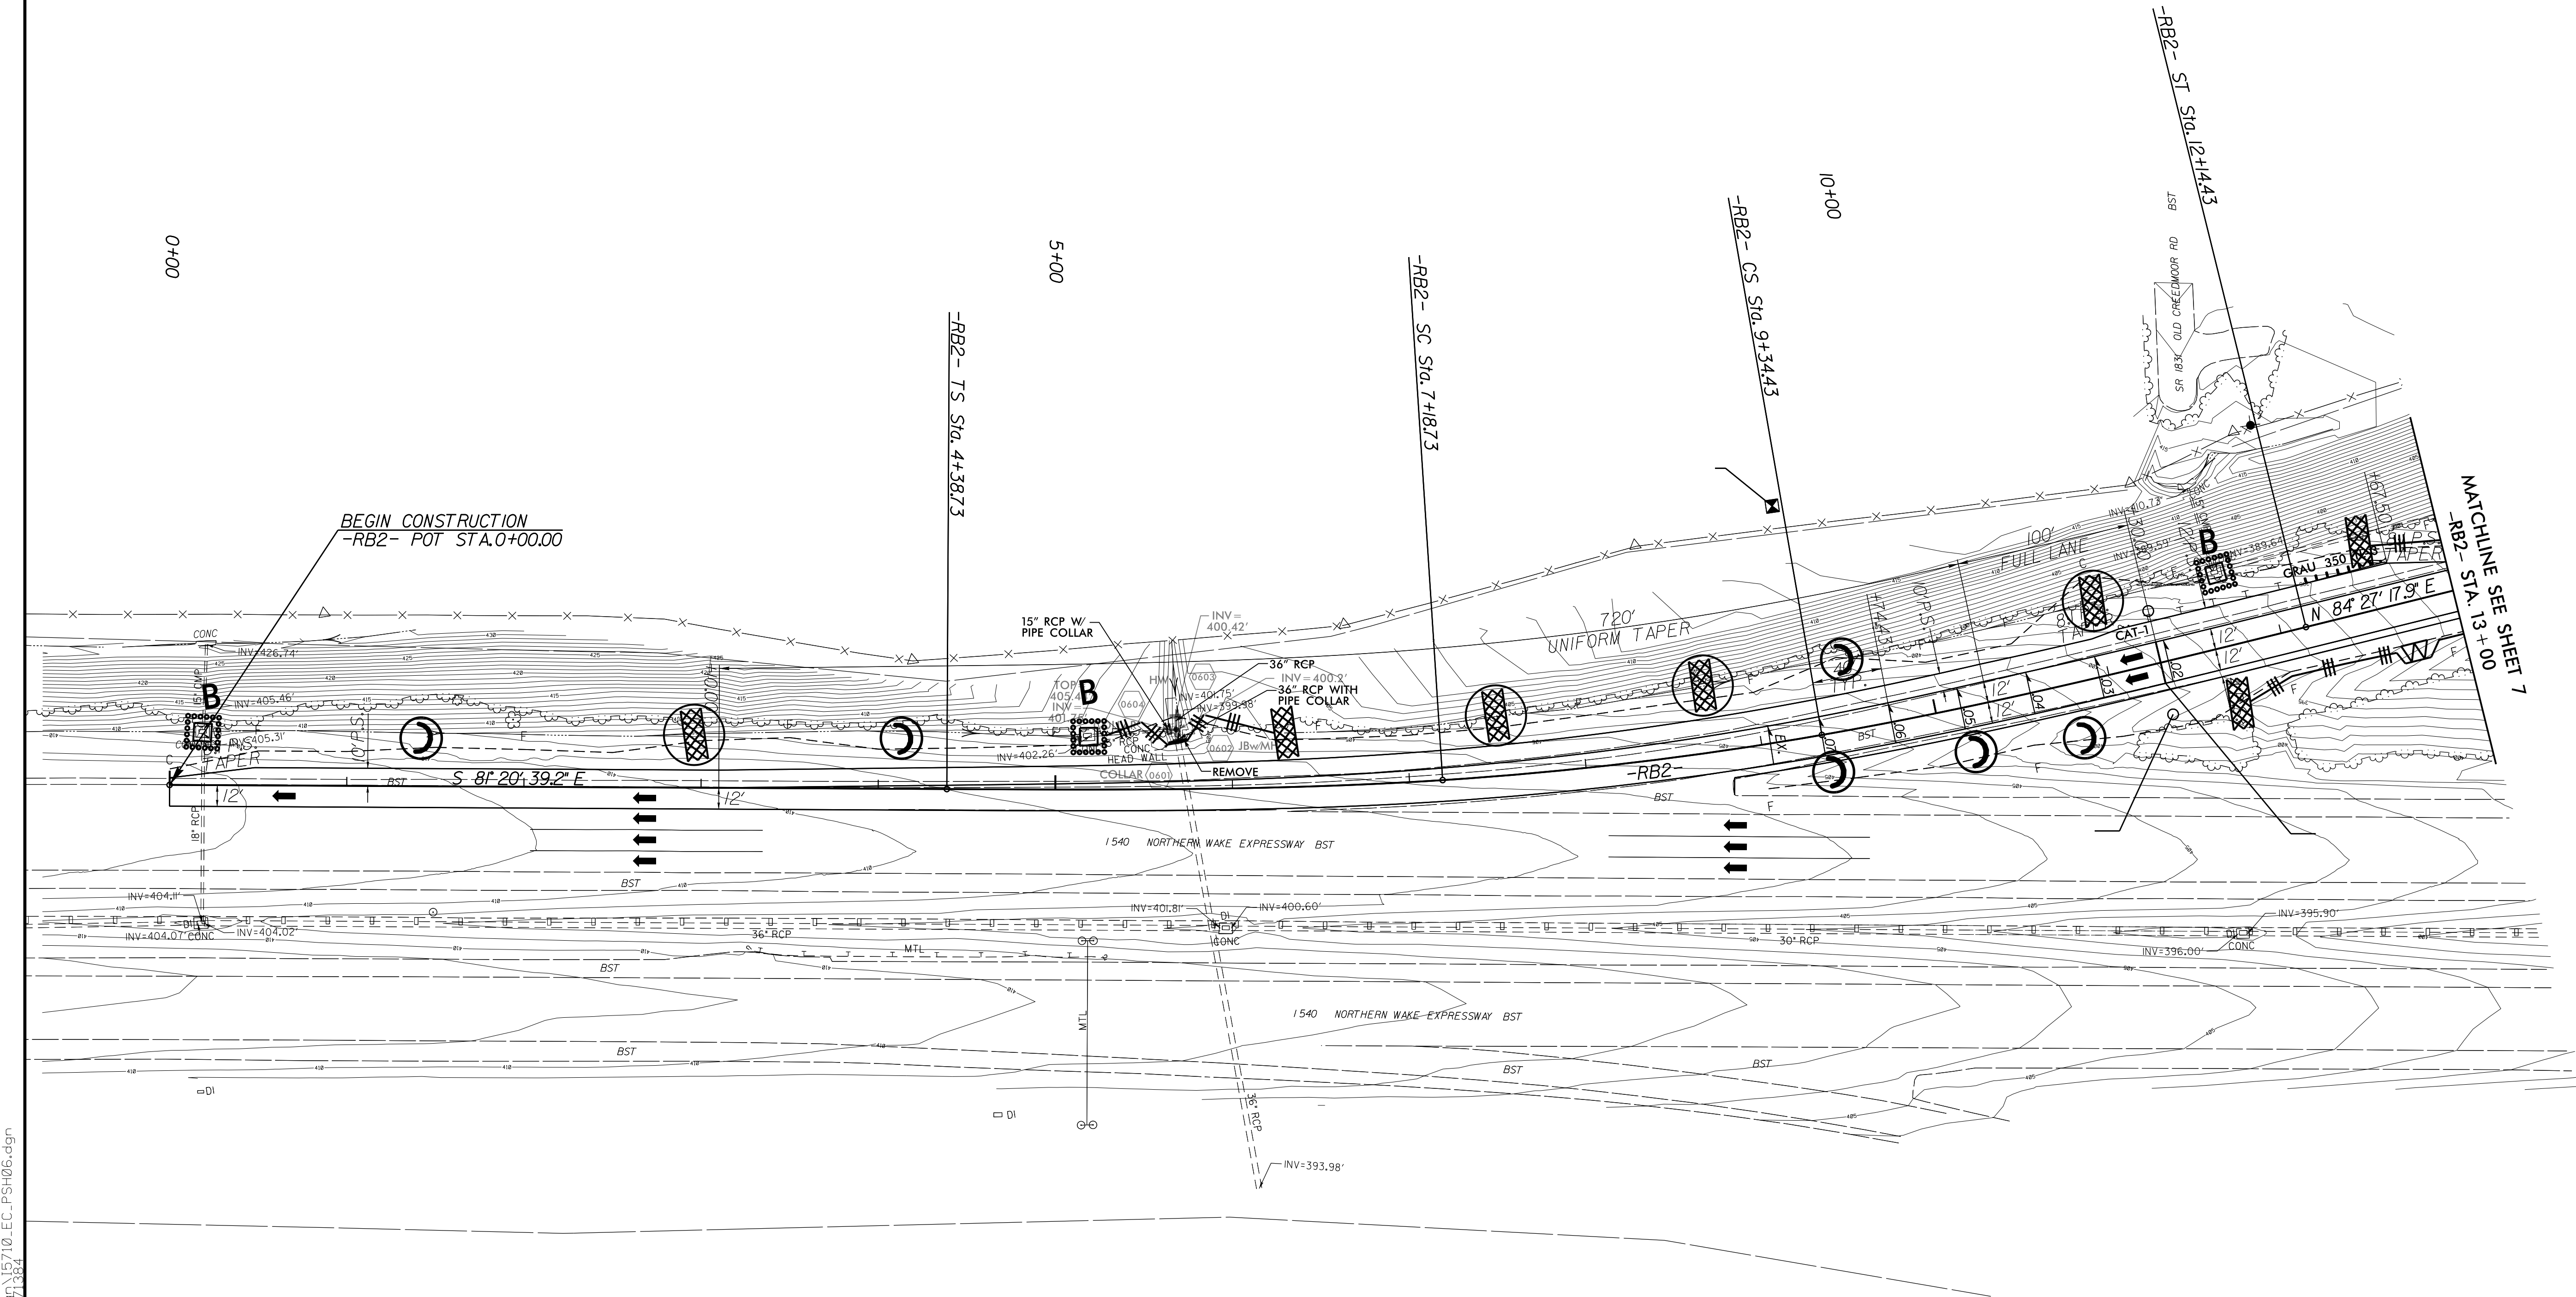


PROJECT REFERENCE NO. 1-5710	SHEET NO. EC-06/CONST.06
RW SHEET NO.	
ROADWAY DESIGN ENGINEER	HYDRAULICS ENGINEER

CREEDMOOR ROAD

NOTE:
PLACE TEMPORARY ROCK SEDIMENT DAMS TYPE - B AND TEMPORARY ROCK SILT CHECKS TYPE - A AT DRAINAGE OUTLETS.

CLEARING AND GRUBBING
EROSION CONTROL FOR
CONSTRUCTION SHEET 06

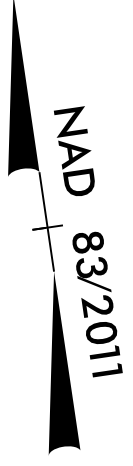

MATCHLINE SEE SHEET 7
RB2 - STA. 13+00

8/17/99

06 JUN 2016 12:18
C:\Users\psh06\Documents\15710_EC_PSH06.dgn
psh06