



PROJECT REFERENCE NO. 1-5710	SHEET NO. EC-08/CONST.10
RW SHEET NO.	
ROADWAY DESIGN ENGINEER	HYDRAULICS ENGINEER

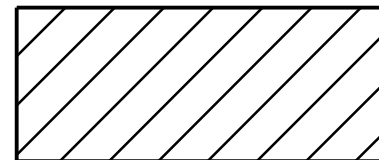


ENVIRONMENTALLY SENSITIVE AREA  
SEE PROJECT SPECIAL PROVISIONS


NOTE:  
PLACE TEMPORARY ROCK SEDIMENT DAMS TYPE - B  
AND TEMPORARY ROCK SILT CHECKS TYPE - A AT  
DRAINAGE OUTLETS.

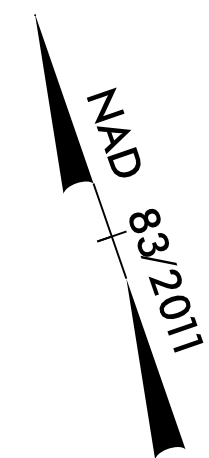

CLEARING AND GRUBBING  
EROSION CONTROL FOR  
CONSTRUCTION SHEET 10

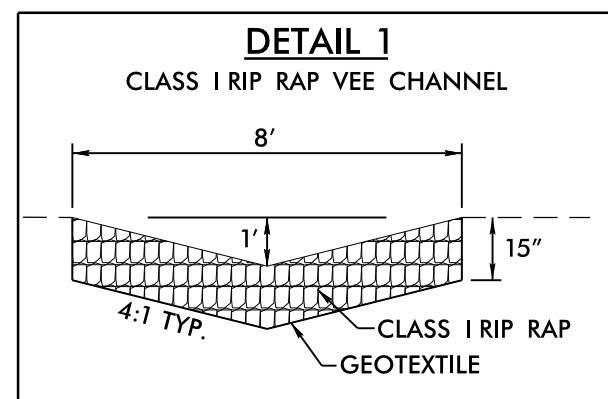

8/17/99  
18-AUG-2016 10:18  
C:\Users\j...r\Documents\15710\_EC\_PSH10.dgn  
15710\_EC\_PSH10.dwg  
269783

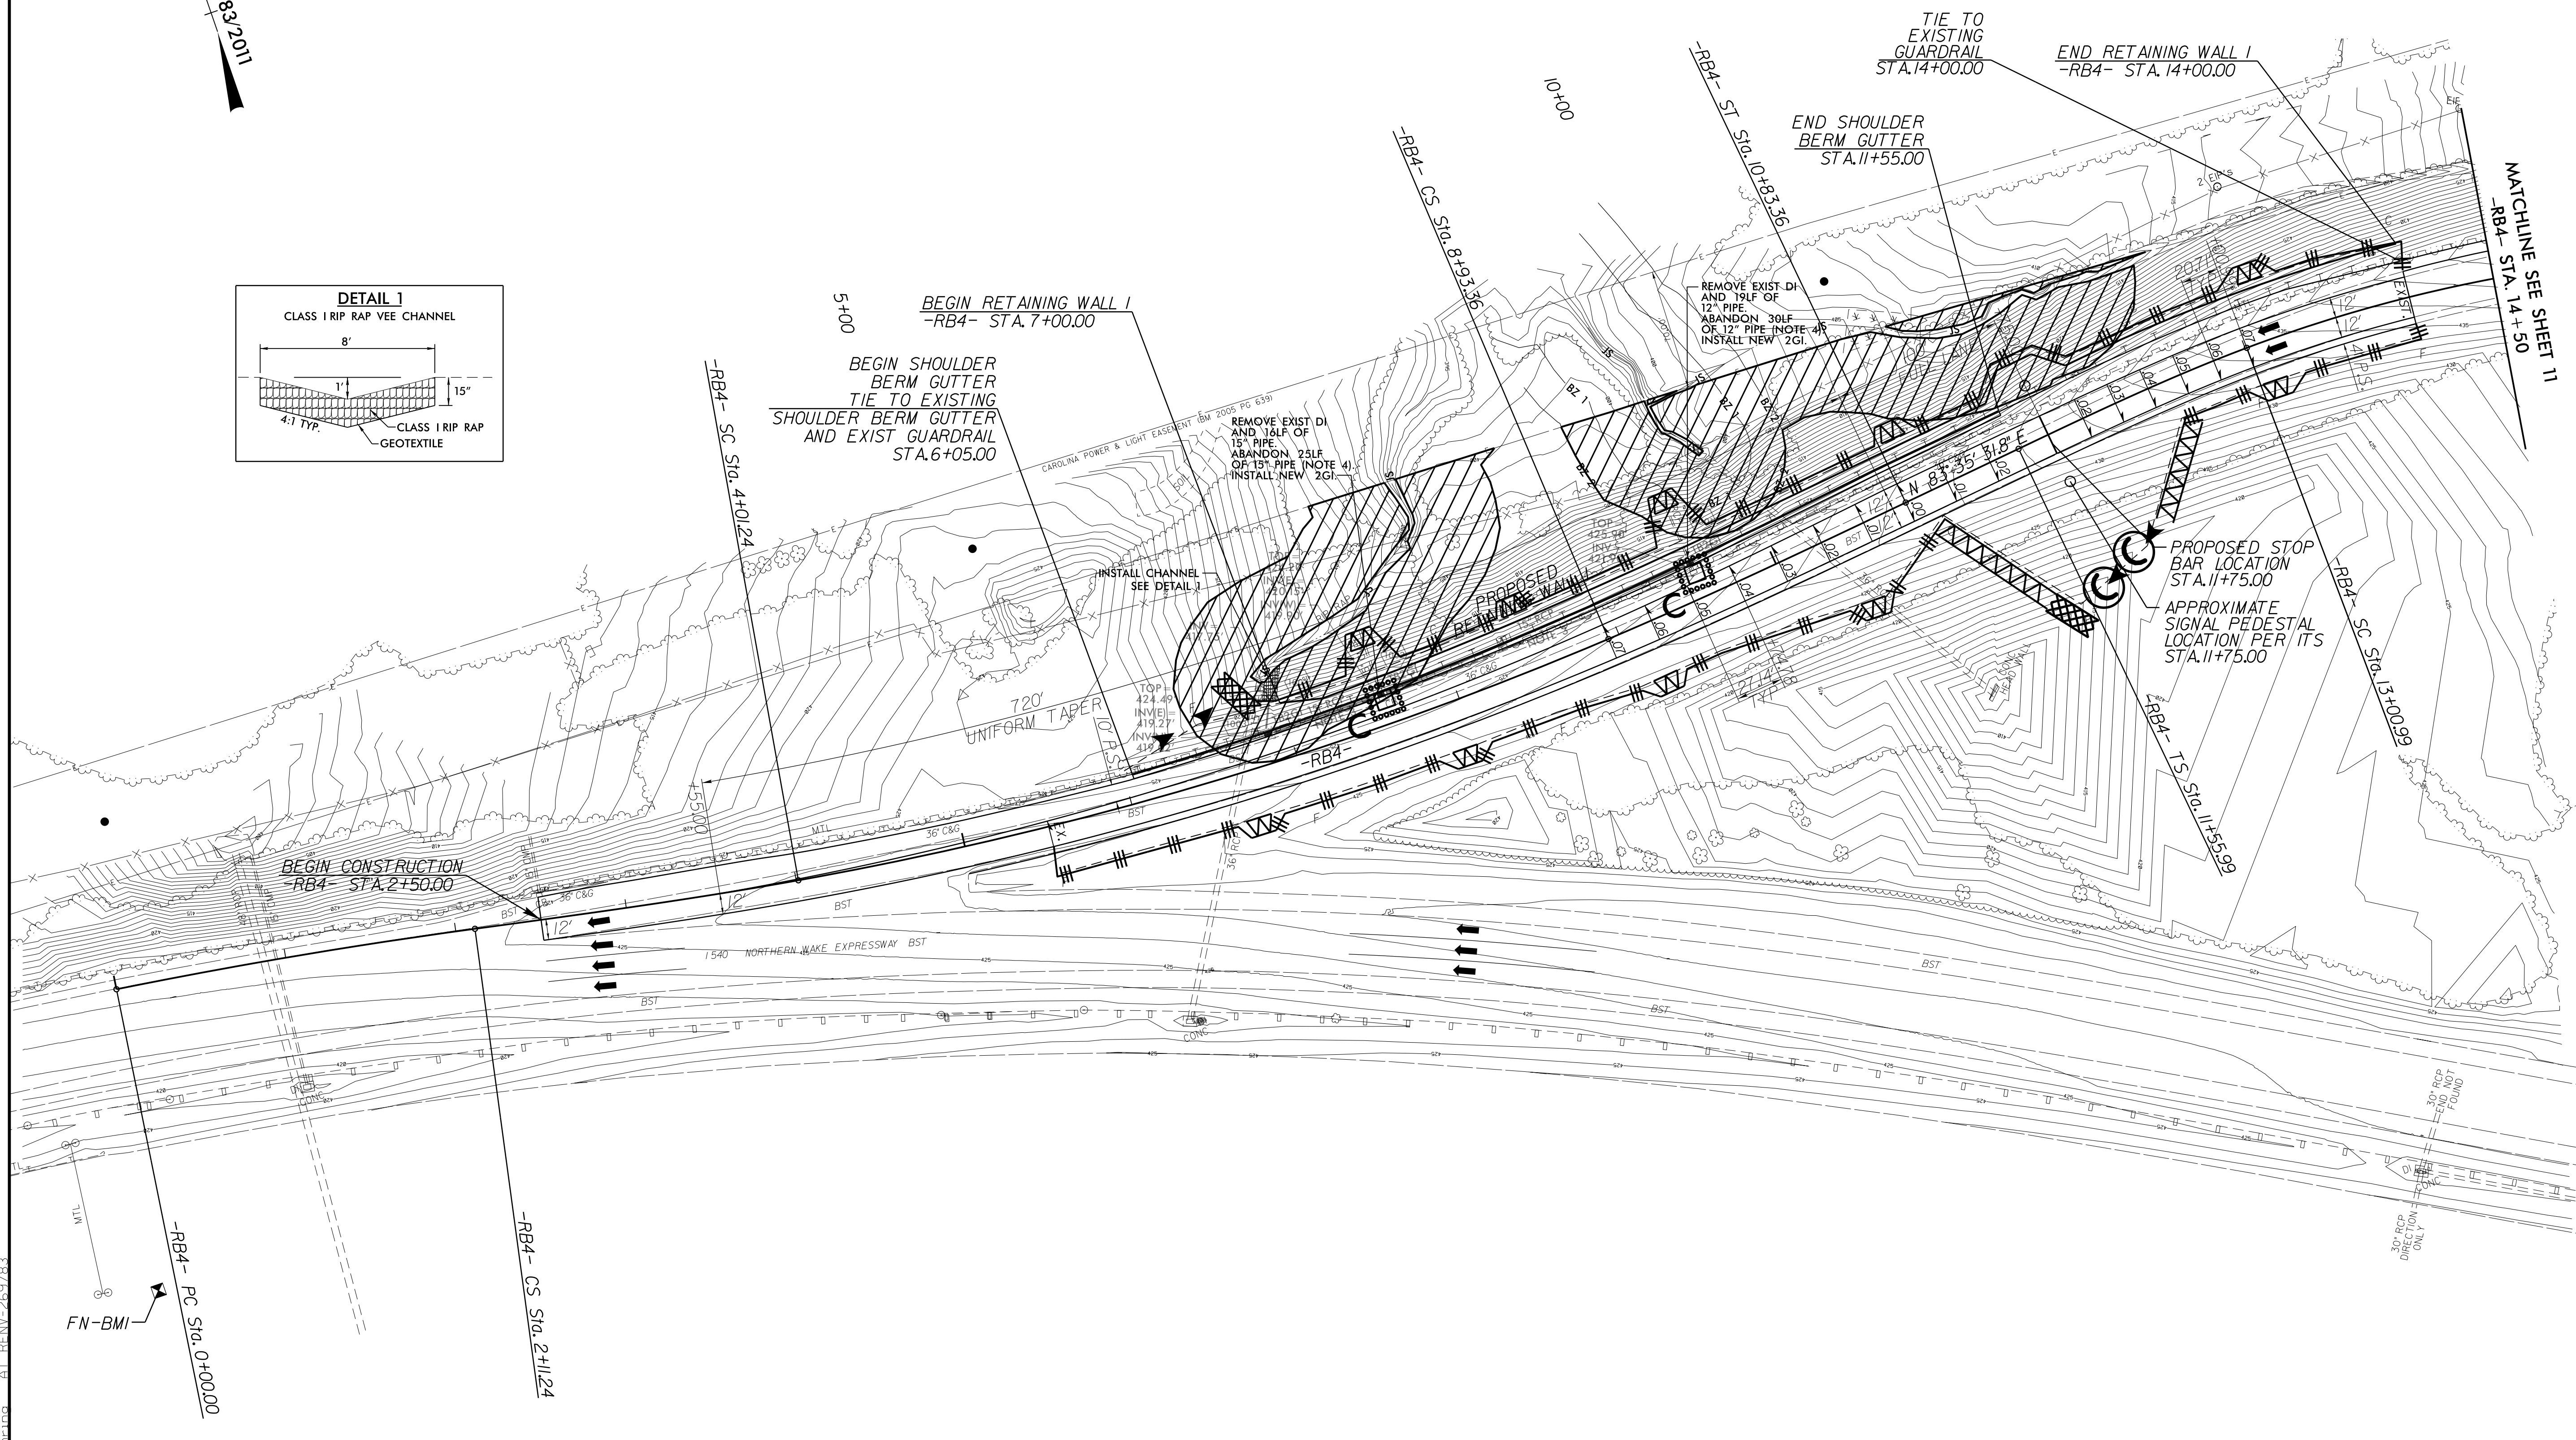

MATCHLINE SEE SHEET 11  
-RB4- STA. 14+50