

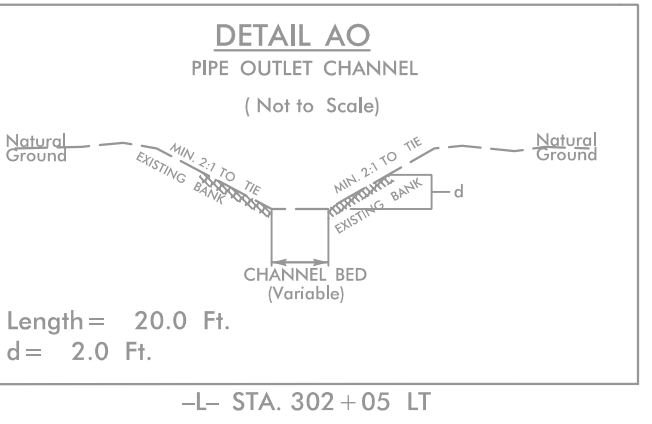
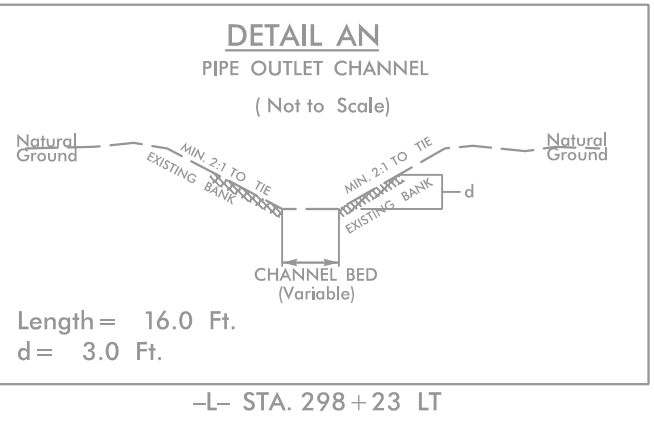
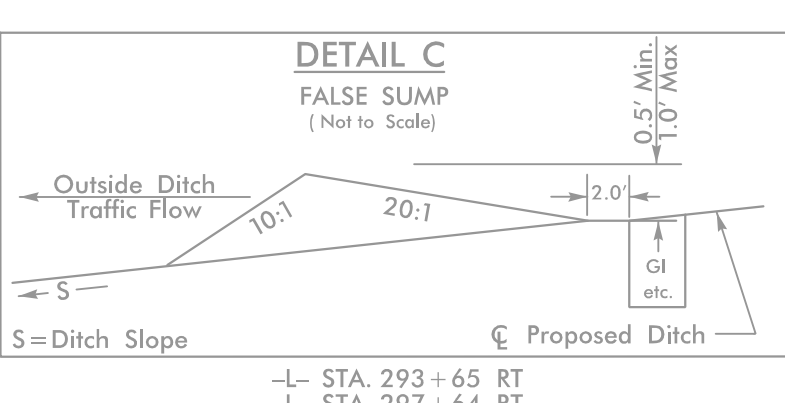


PROJECT REFERENCE NO. <i>R-2915C</i>	SHEET NO. <i>EC-07/CONST.07</i>
RW SHEET NO.	
ROADWAY DESIGN ENGINEER	HYDRAULICS ENGINEER

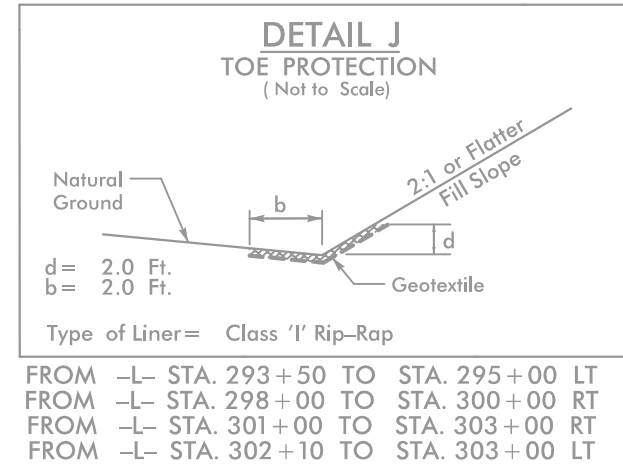


CLEARING AND GRUBBING
 EROSION CONTROL FOR
 CONSTRUCTION SHEET 07

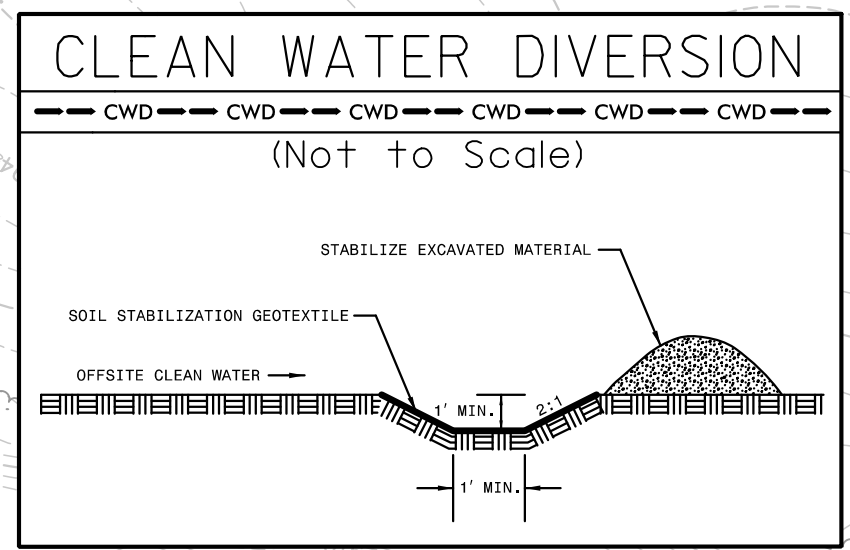

NOTE:
 PLACE TEMPORARY ROCK SEDIMENT DAMS TYPE - B
 AND TEMPORARY ROCK SILT CHECKS TYPE - A AT
 DRAINAGE OUTLETS.

MATCH TO SHEET 6 -L- STA. 291+00.00

MATCH TO SHEET 8 -L- STA. 303+00.00

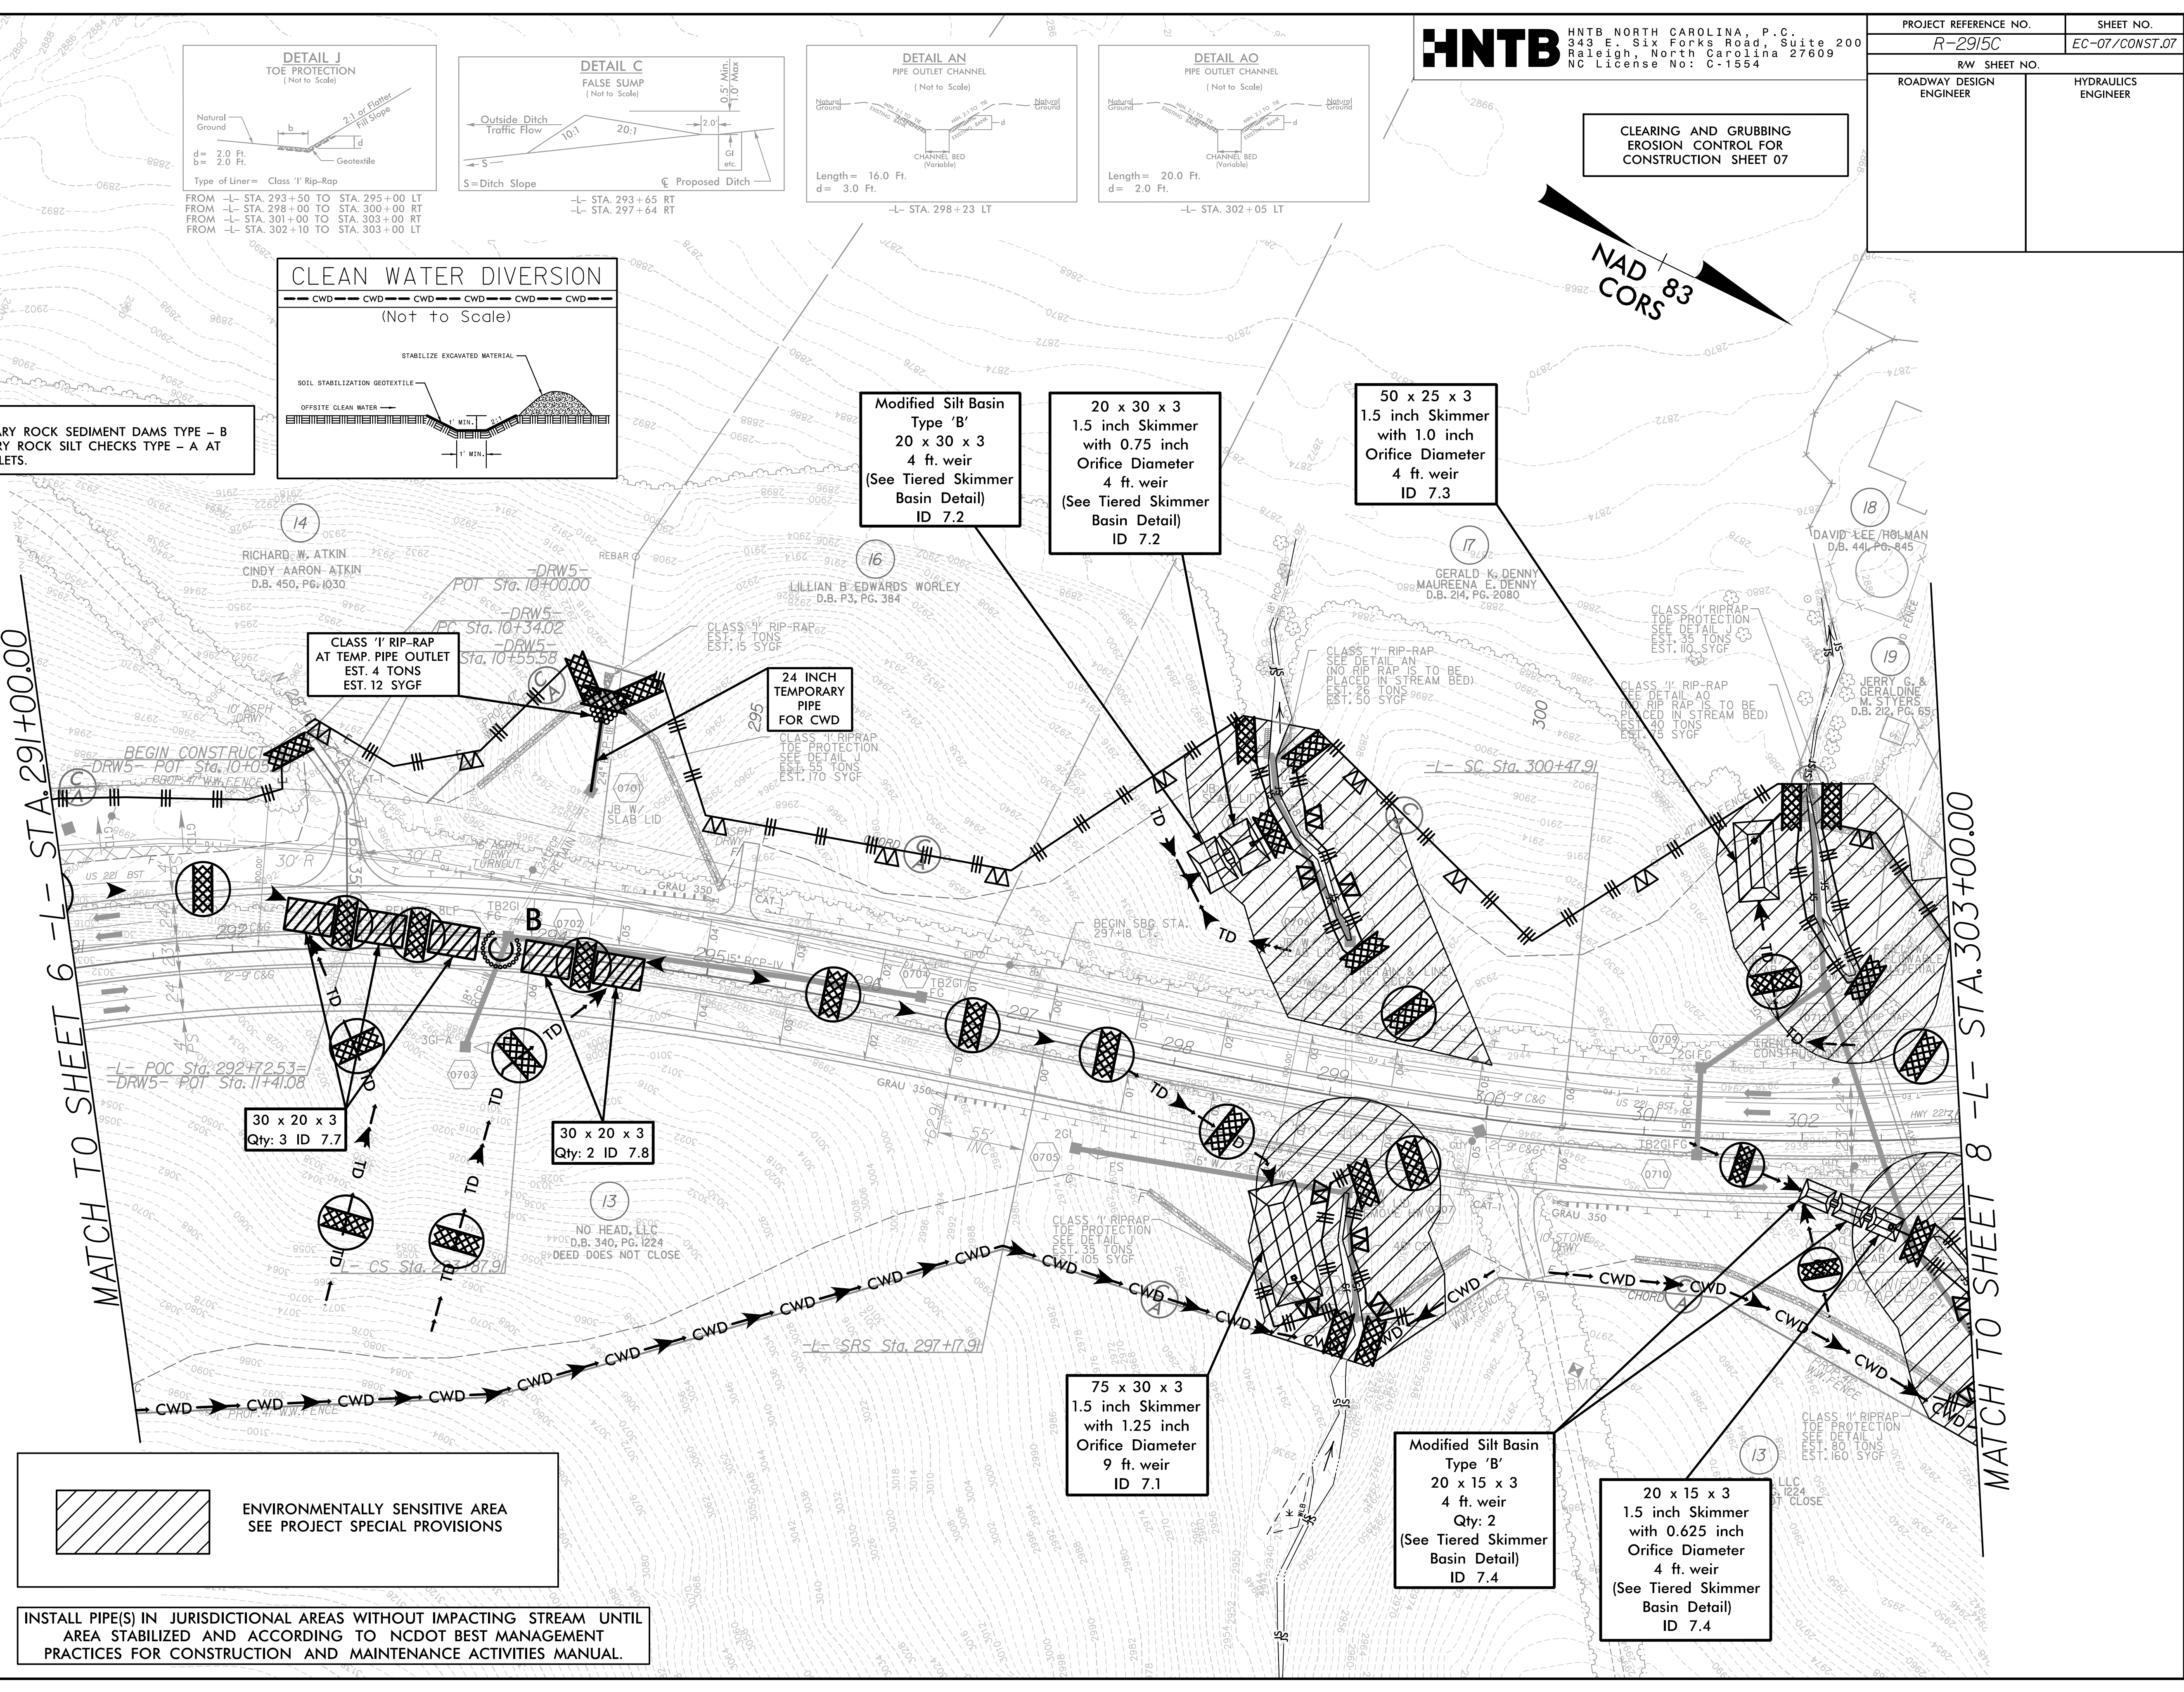

REVISIONS

9:50:21 AM
 R-2915C_cg_PSH7.dgn
 \$\$\$\$
 \$\$\$\$