



8/17/99

PROJECT REFERENCE NO.	SHEET NO.
R-2915C	EC-21/CONST.21
RW SHEET NO.	
ROADWAY DESIGN ENGINEER	HYDRAULICS ENGINEER




CLEARING AND GRUBBING
 EROSION CONTROL FOR
 CONSTRUCTION SHEET 21

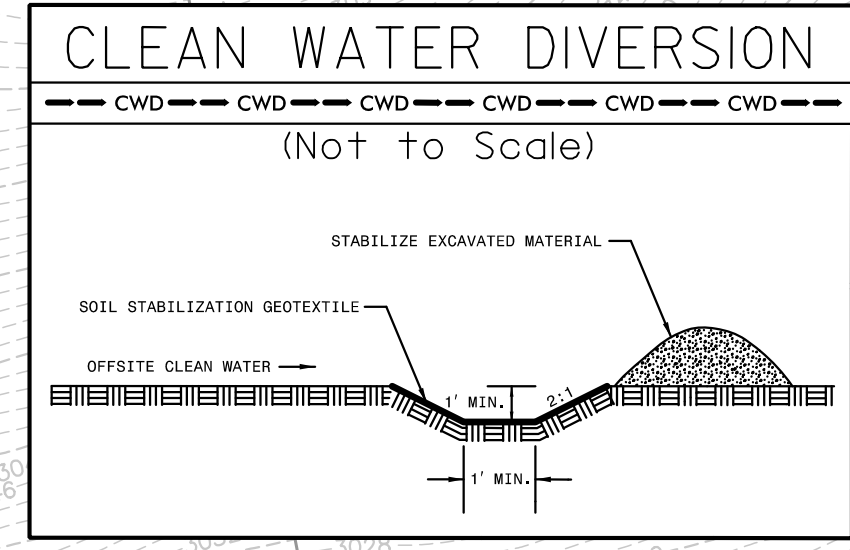

MATCH TO SHEET 8 -Y4- STA.13+00

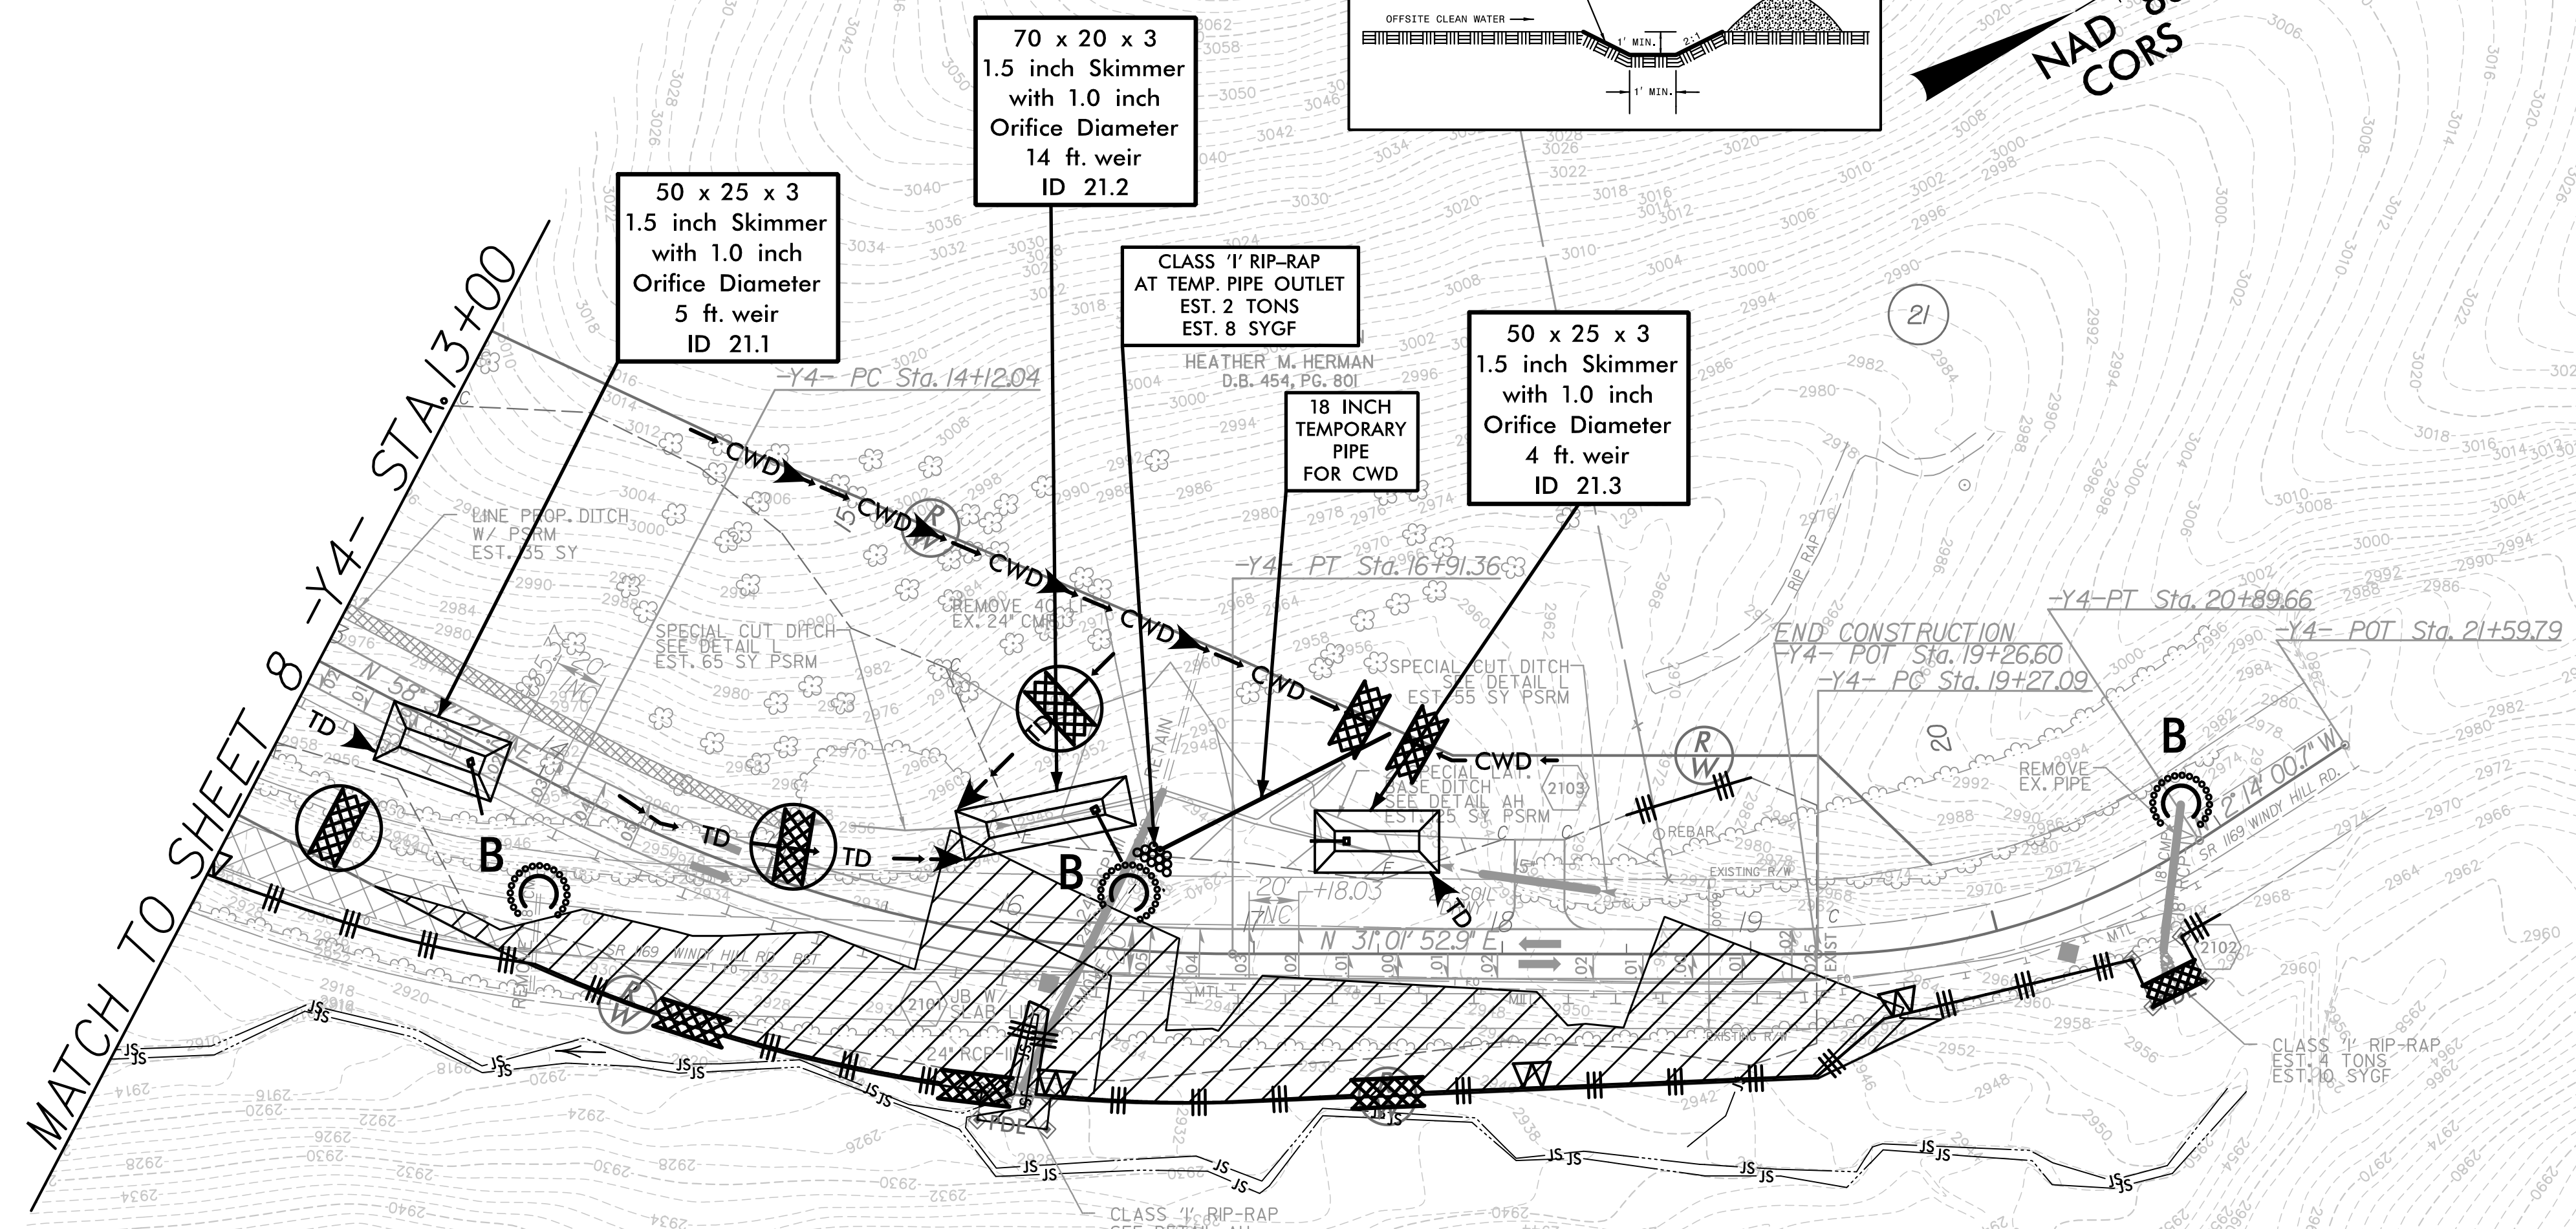

NOTE: PLACE TEMPORARY ROCK SEDIMENT DAMS TYPE - B AND TEMPORARY ROCK SILT CHECKS TYPE - A AT DRAINAGE OUTLETS.

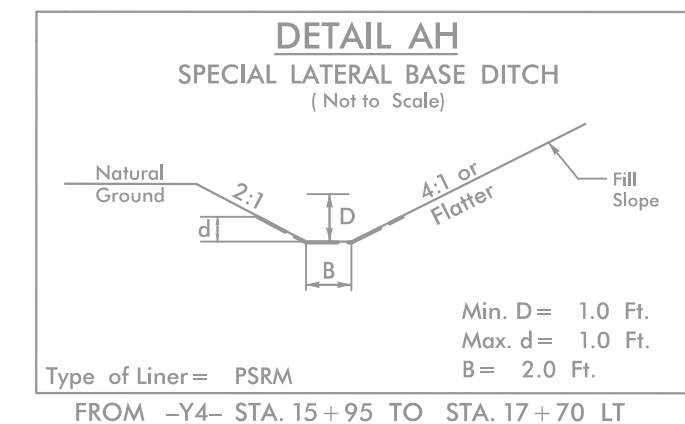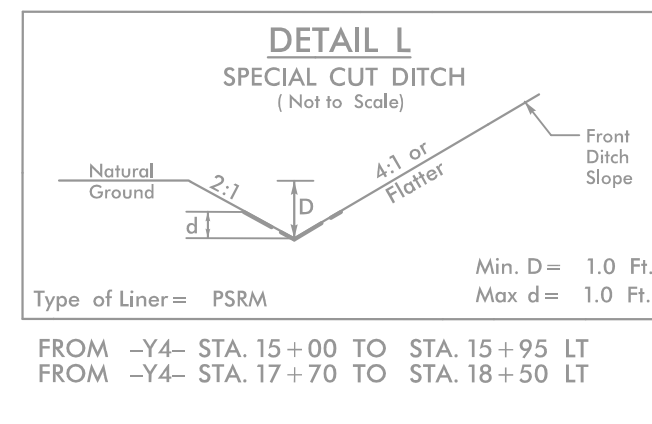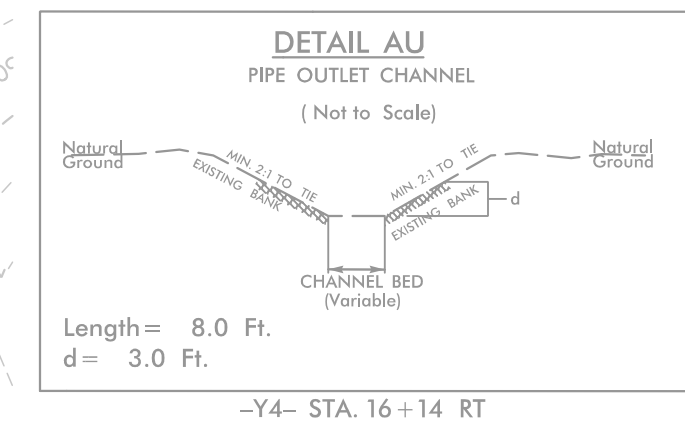

REVISIONS

12/24/24 PM
 H:\PROJECTS\2915C\eg_PSH21.dgn
 \$\$\$\$
 \$\$\$\$