
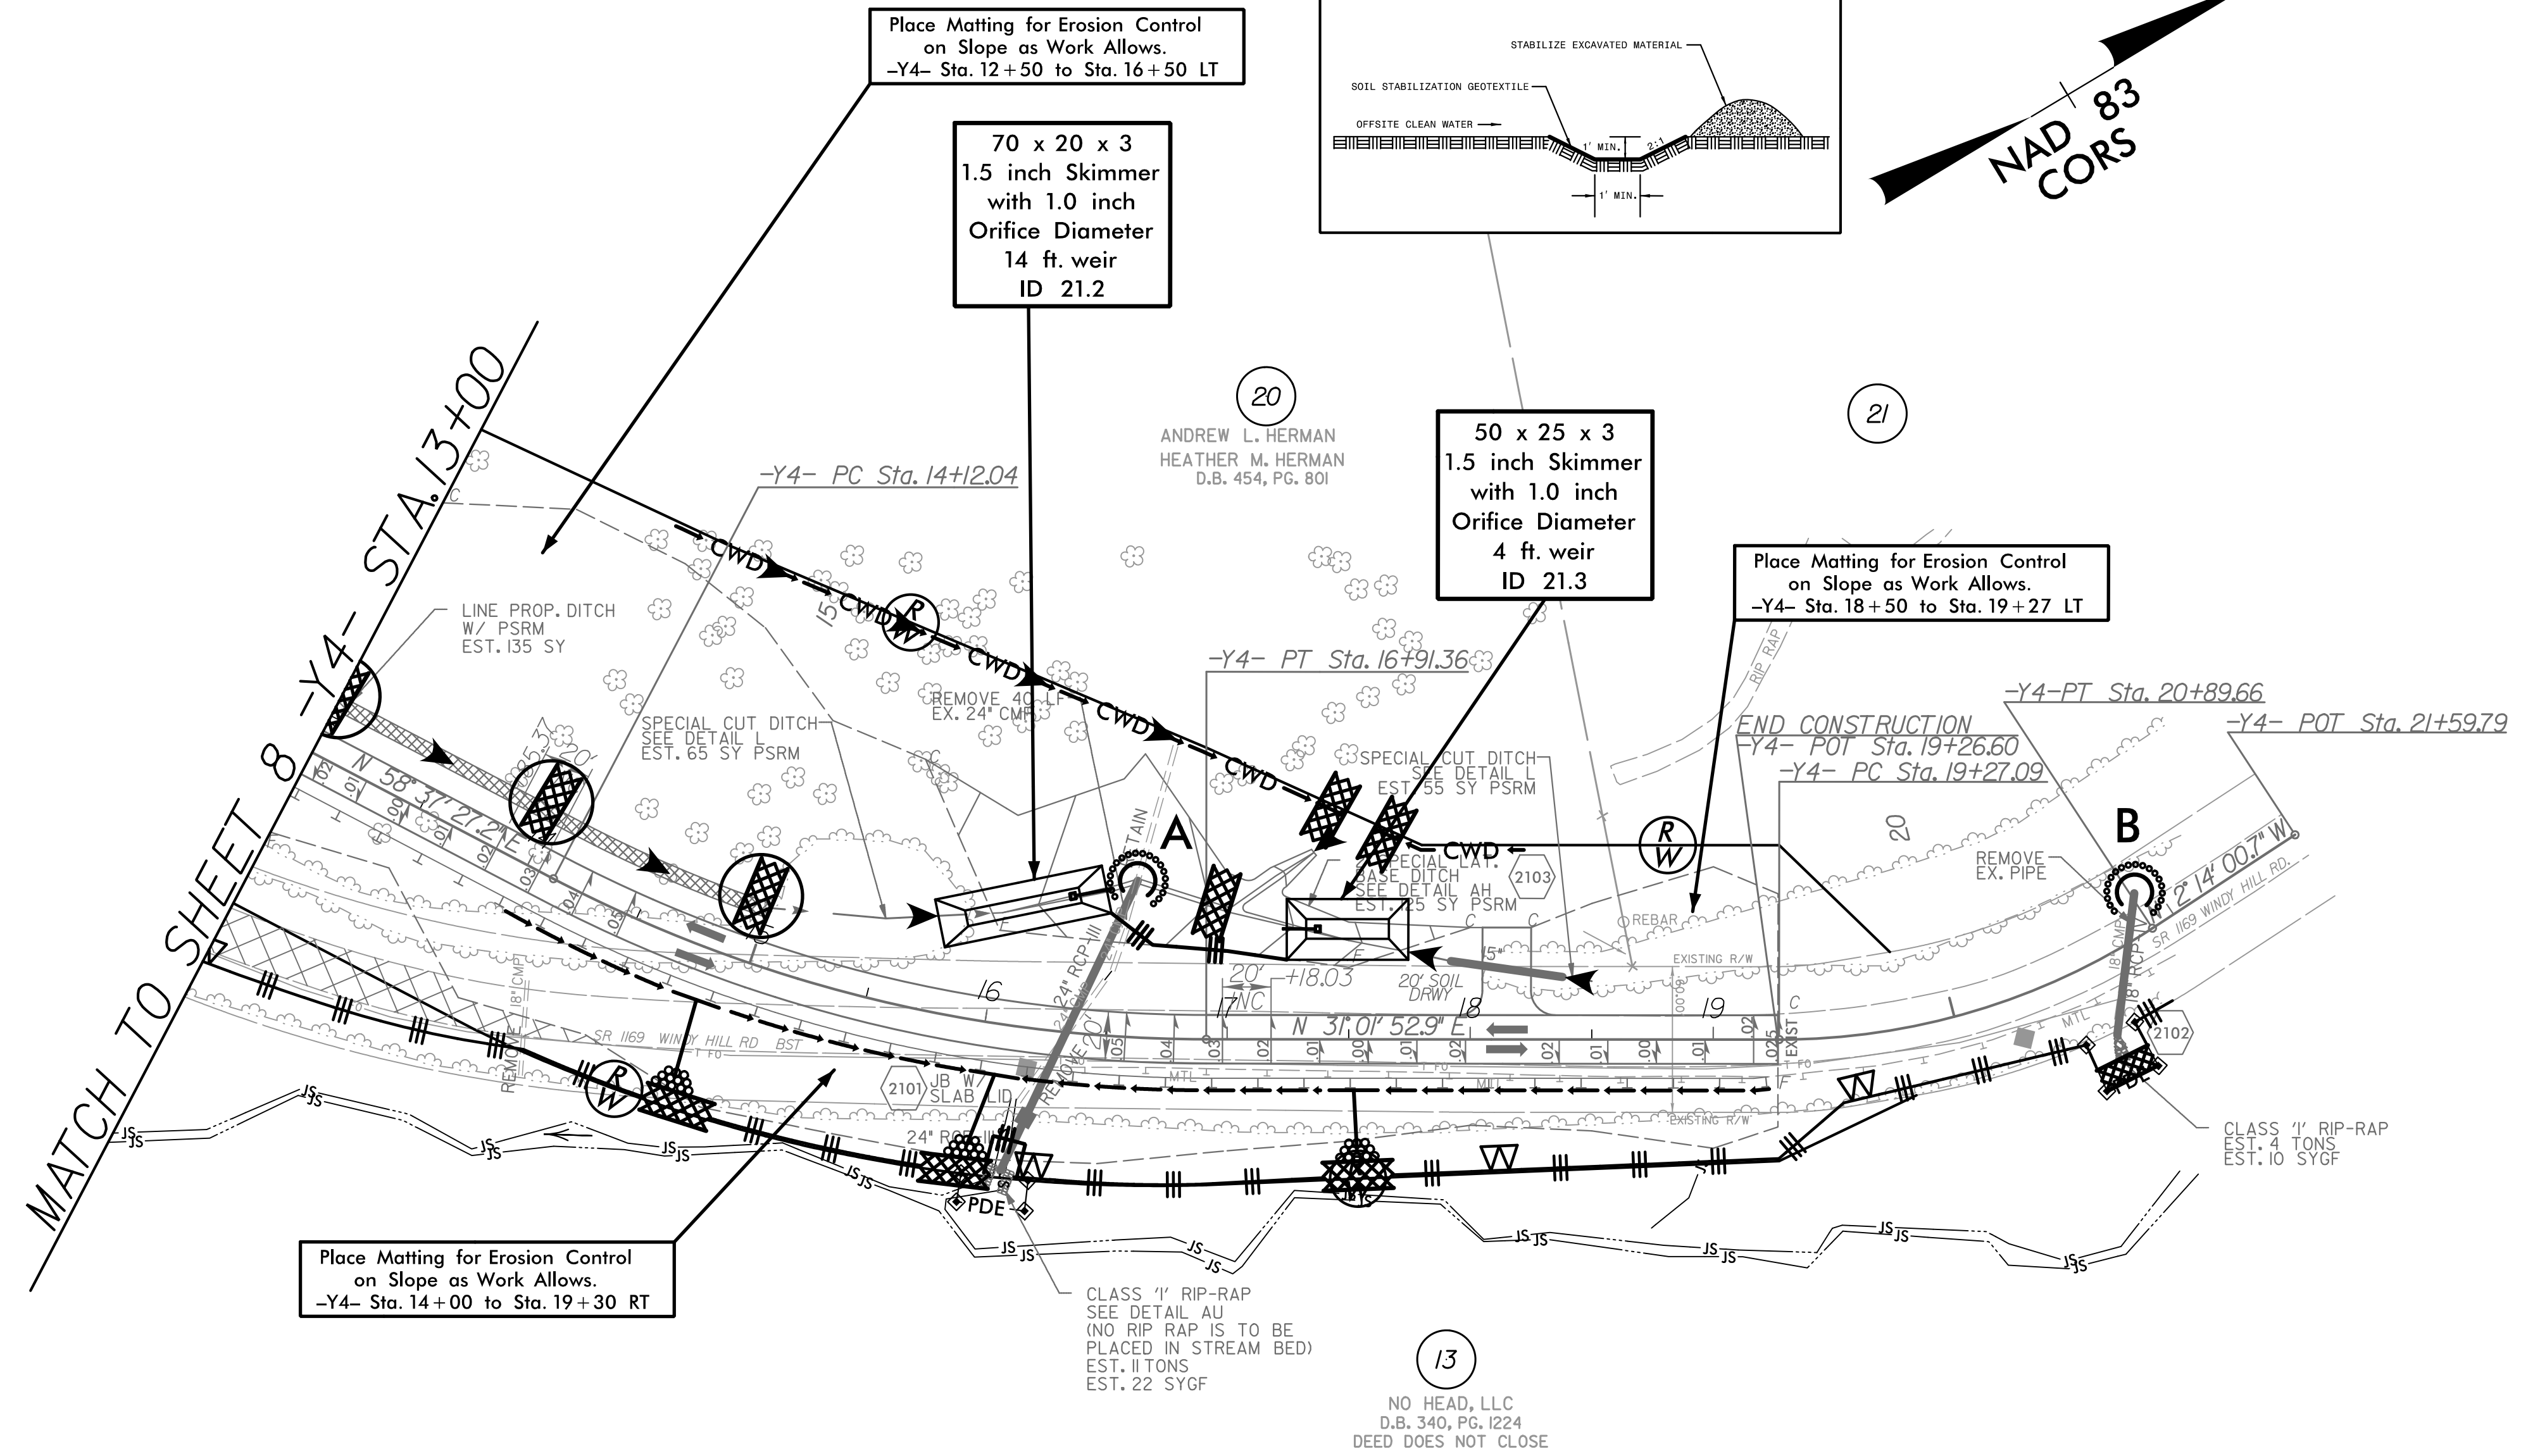
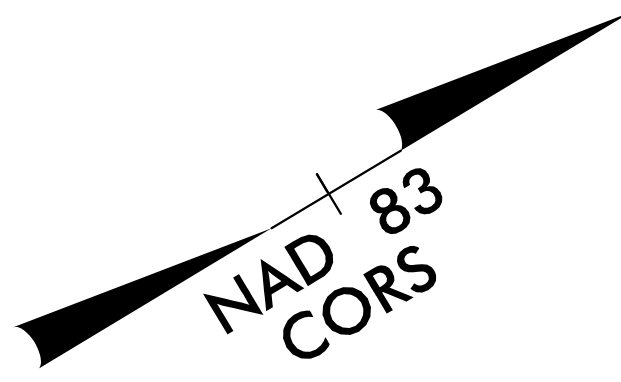


8/17/99

HNTB HNTB NORTH CAROLINA, P.C.
343 E. Six Forks Road, Suite 200
Raleigh, North Carolina 27609
NC License No: C-1554

PROJECT REFERENCE NO.	SHEET NO.
R-2915C	EC-41/CONST.21
RW SHEET NO.	
ROADWAY DESIGN ENGINEER	HYDRAULICS ENGINEER

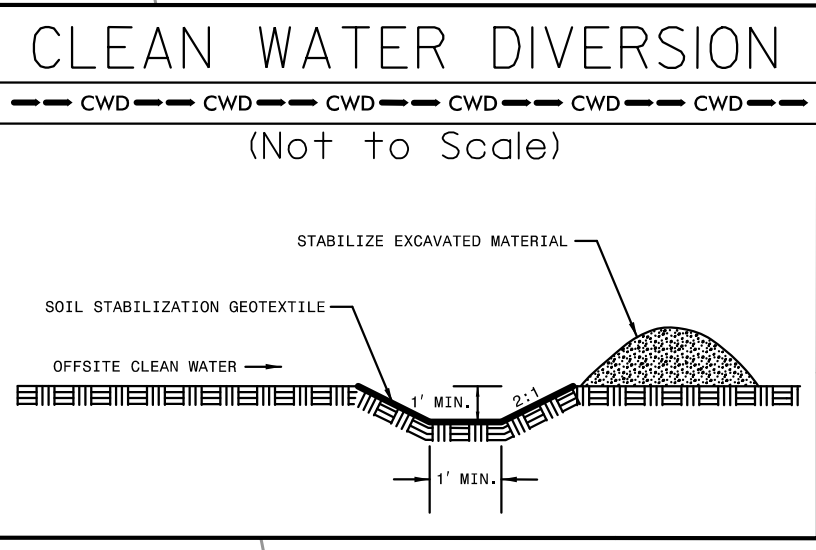

Place Matting for Erosion Control on Slope as Work Allows.
-Y4- Sta. 14+00 to Sta. 19+30 RT




Place Matting for Erosion Control on Slope as Work Allows.
-Y4- Sta. 12+50 to Sta. 16+50 LT

Place Matting for Erosion Control on Slope as Work Allows.
-Y4- Sta. 18+50 to Sta. 19+27 LT

CLASS '1' RIP-RAP
SEE DETAIL AU
(NO RIP RAP IS TO BE PLACED IN STREAM BED)
EST. 11 TONS
EST. 22 SYGF

NO HEAD, LLC
D.B. 340, PG. 1224
DEED DOES NOT CLOSE

REVISIONS

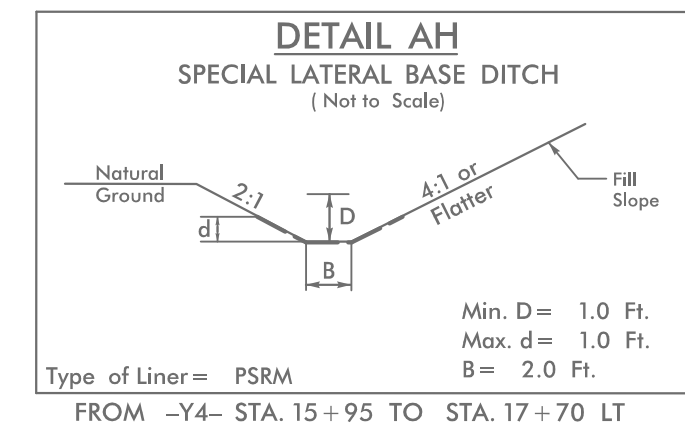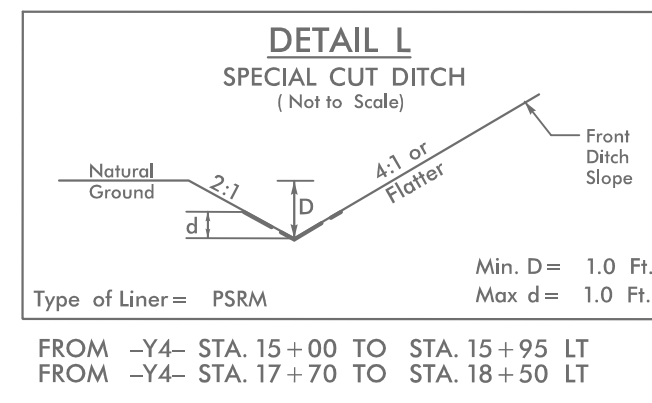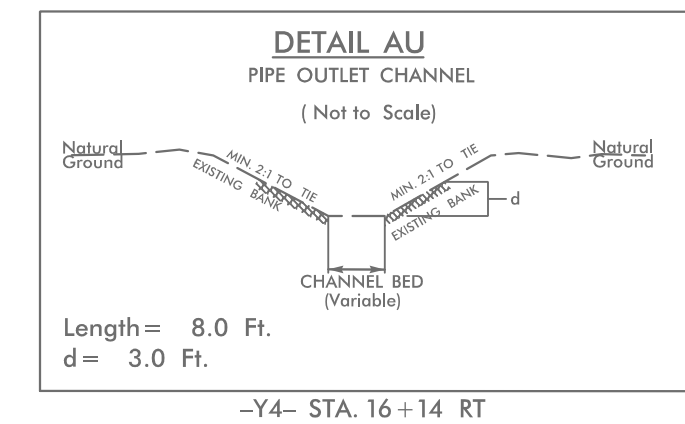

12:58:54 PM R-2915C_ec_PSH21.dgn