



|  |                                  |
|--|----------------------------------|
| PROJECT REFERENCE NO.<br><b>U-3440</b> | SHEET NO.<br><b>EC-8/CONST.7</b> |
| ROADWAY DESIGN ENGINEER                | HYDRAULICS ENGINEER              |

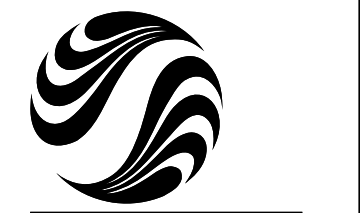

**Stantec**  
Stantec Consulting  
801 Jones Franklin Road  
Suite 300  
Raleigh, NC 27606  
Tel. (919) 851-8866  
Fax. (919) 851-7024  
www.stantec.com  
License No. F-0672

-L-  
PI Sta 55+69.28  
 $\Delta = 2' 44" 07.7" (RT)$   
 $D = 0' 28' 38.9"$   
 $L = 572.9'$   
 $T = 286.5'$   
 $R = 12,000.00'$   
 $e = NC (.02)$

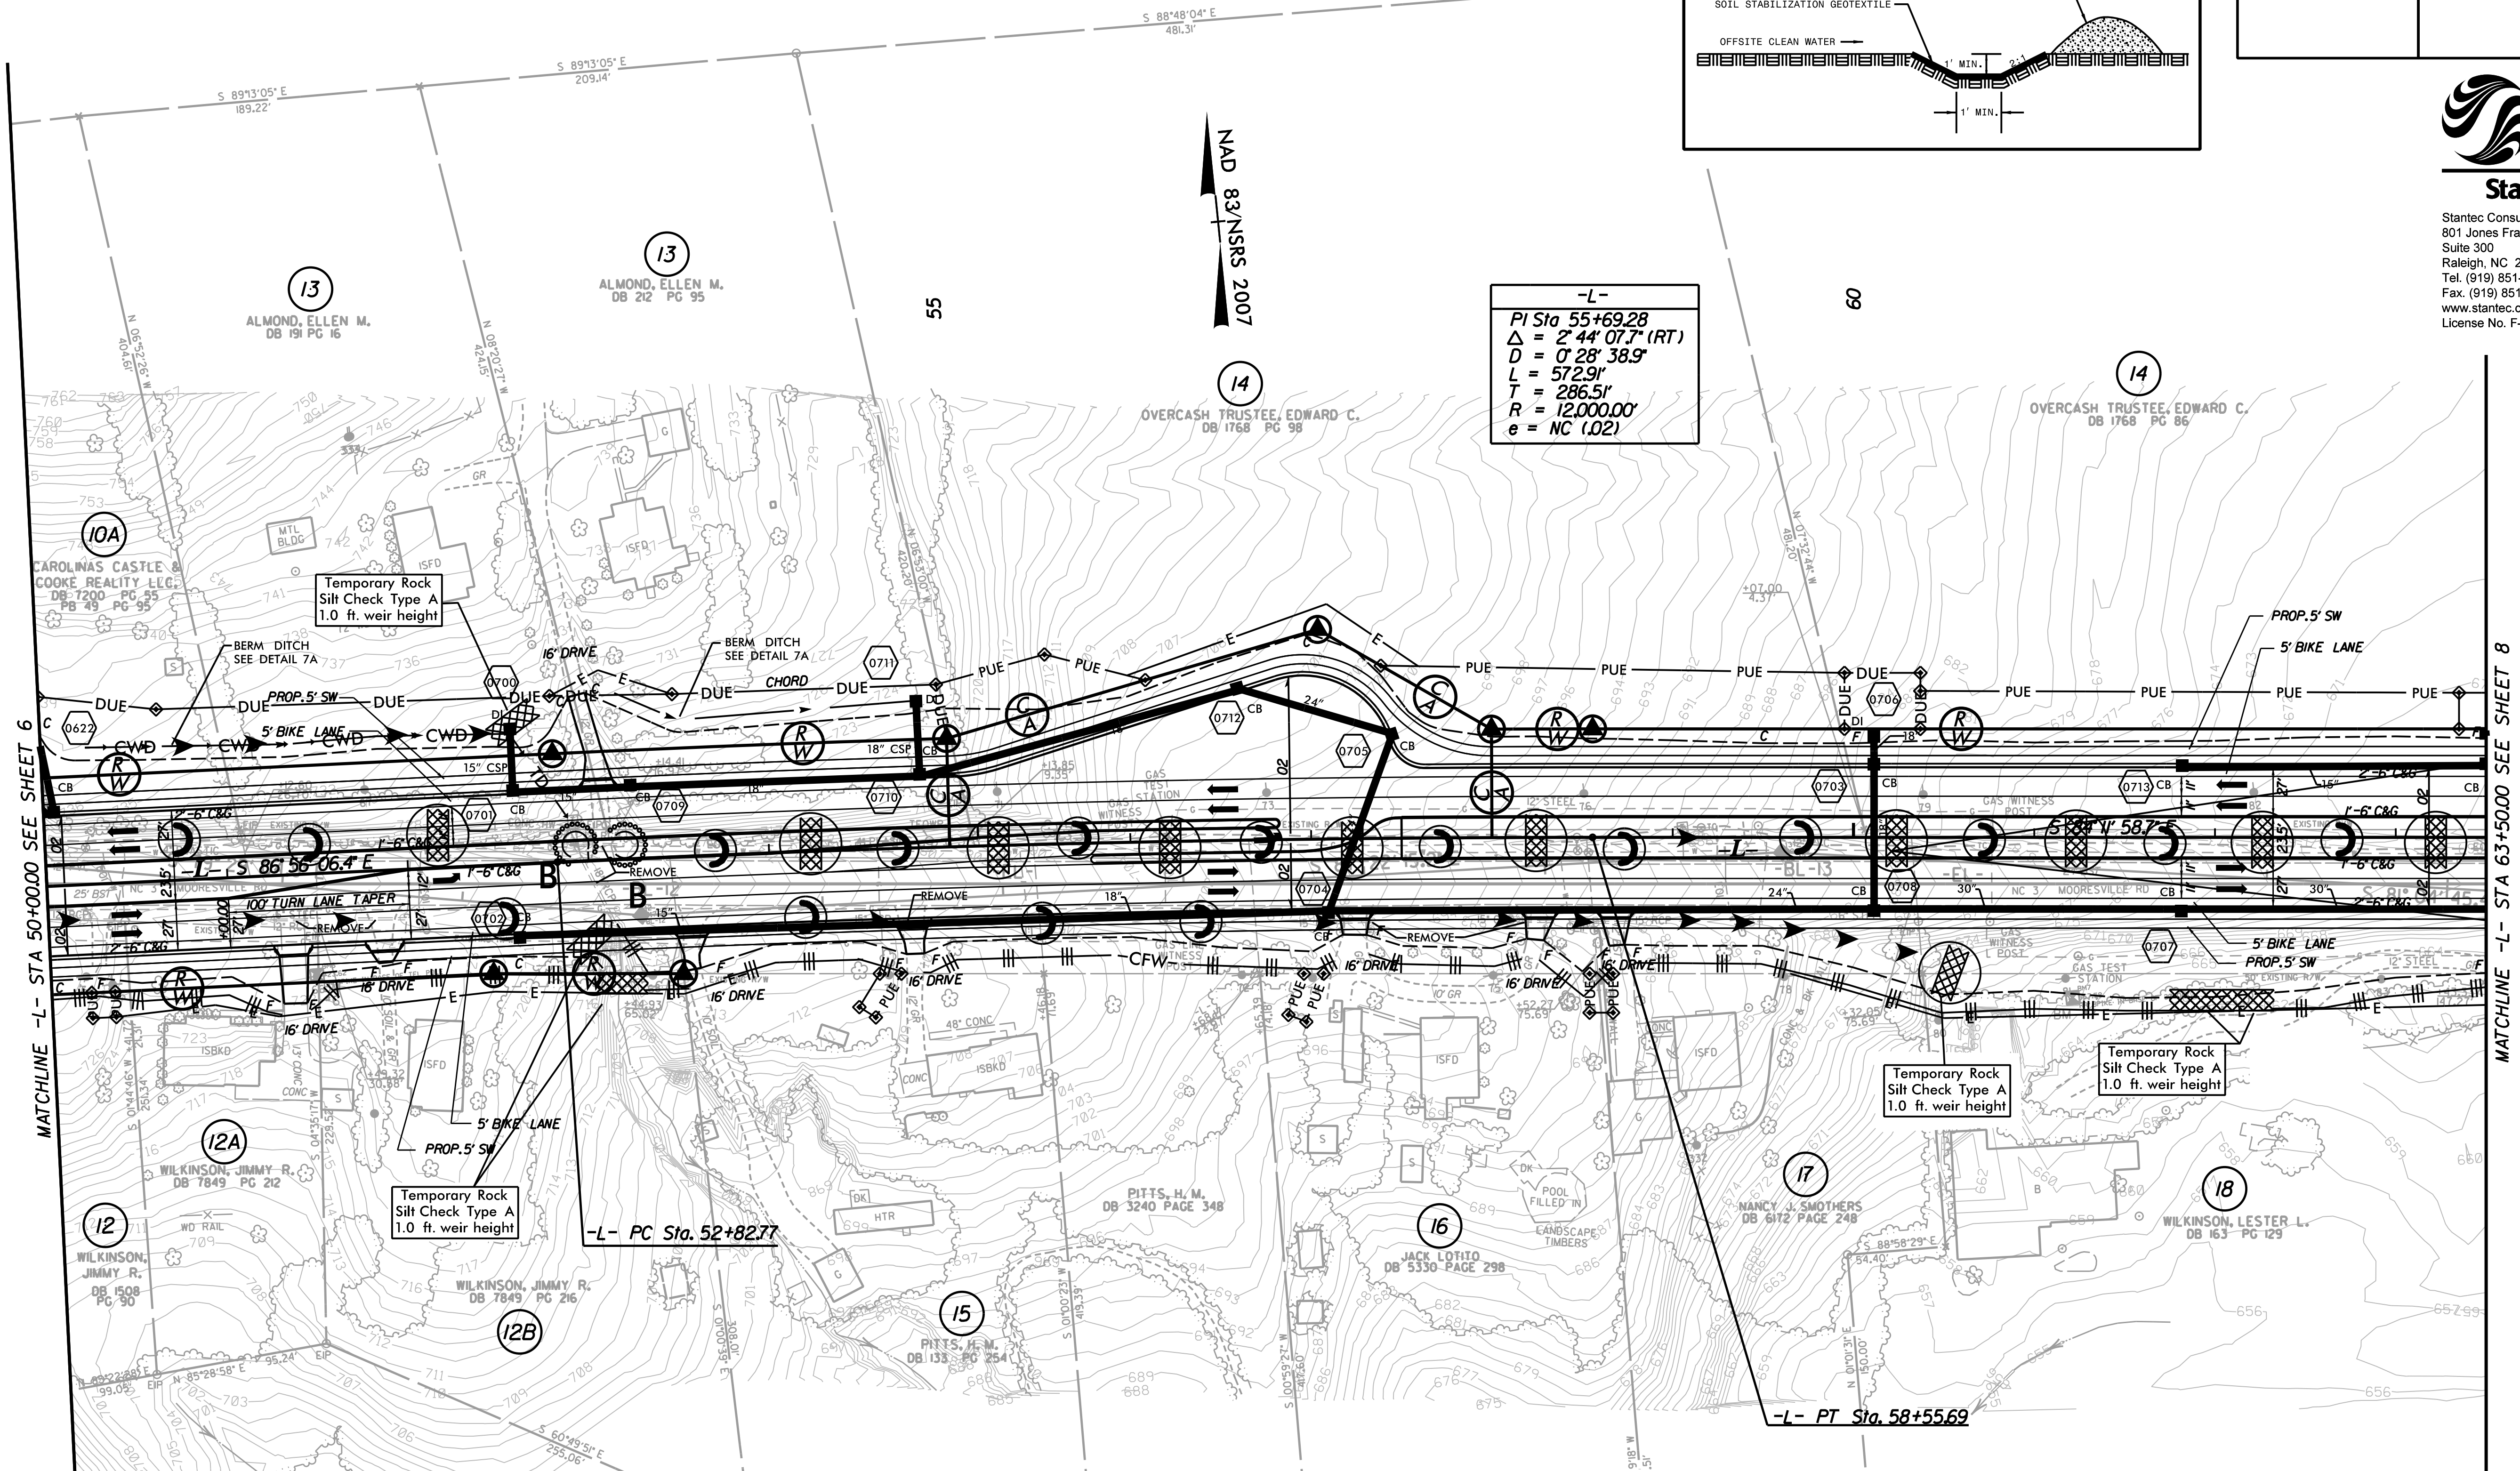

MATCHLINE -L- STA 50+00.00 SEE SHEET 6

MATCHLINE -L- STA 63+50.00 SEE SHEET 8

CLEARING AND GRUBBING  
EROSION CONTROL FOR  
CONSTRUCTION SHEET 7

NOTE:  
PLACE TEMPORARY ROCK SEDIMENT DAMS TYPE - B  
AND TEMPORARY ROCK SILT CHECKS TYPE - A AT  
DRAINAGE OUTLETS.