




**Stantec**

Stantec Consulting  
801 Jones Franklin Road  
Suite 300  
Raleigh, NC 27606  
Tel. (919) 851-6866  
Fax. (919) 851-7024  
www.stantec.com  
License No. F-0672

|  |                                    |
|--|------------------------------------|
| PROJECT REFERENCE NO.<br><b>U-3440</b> | SHEET NO.<br><b>EC-18/CONST-14</b> |
| RW SHEET NO.                           |                                    |
| ROADWAY DESIGN ENGINEER                | HYDRAULICS ENGINEER                |

**-L-**  
 PI Sta 142+98.62  
 $\Delta = 1' 30' 00.0''$  (RT)  
 $D = 1'00' 00.0''$   
 $L = 150.00'$   
 $T = 75.00'$   
 $R = 5729.58'$   
 $e = NC (0.2)$

**NAD 83 NRS 2007**

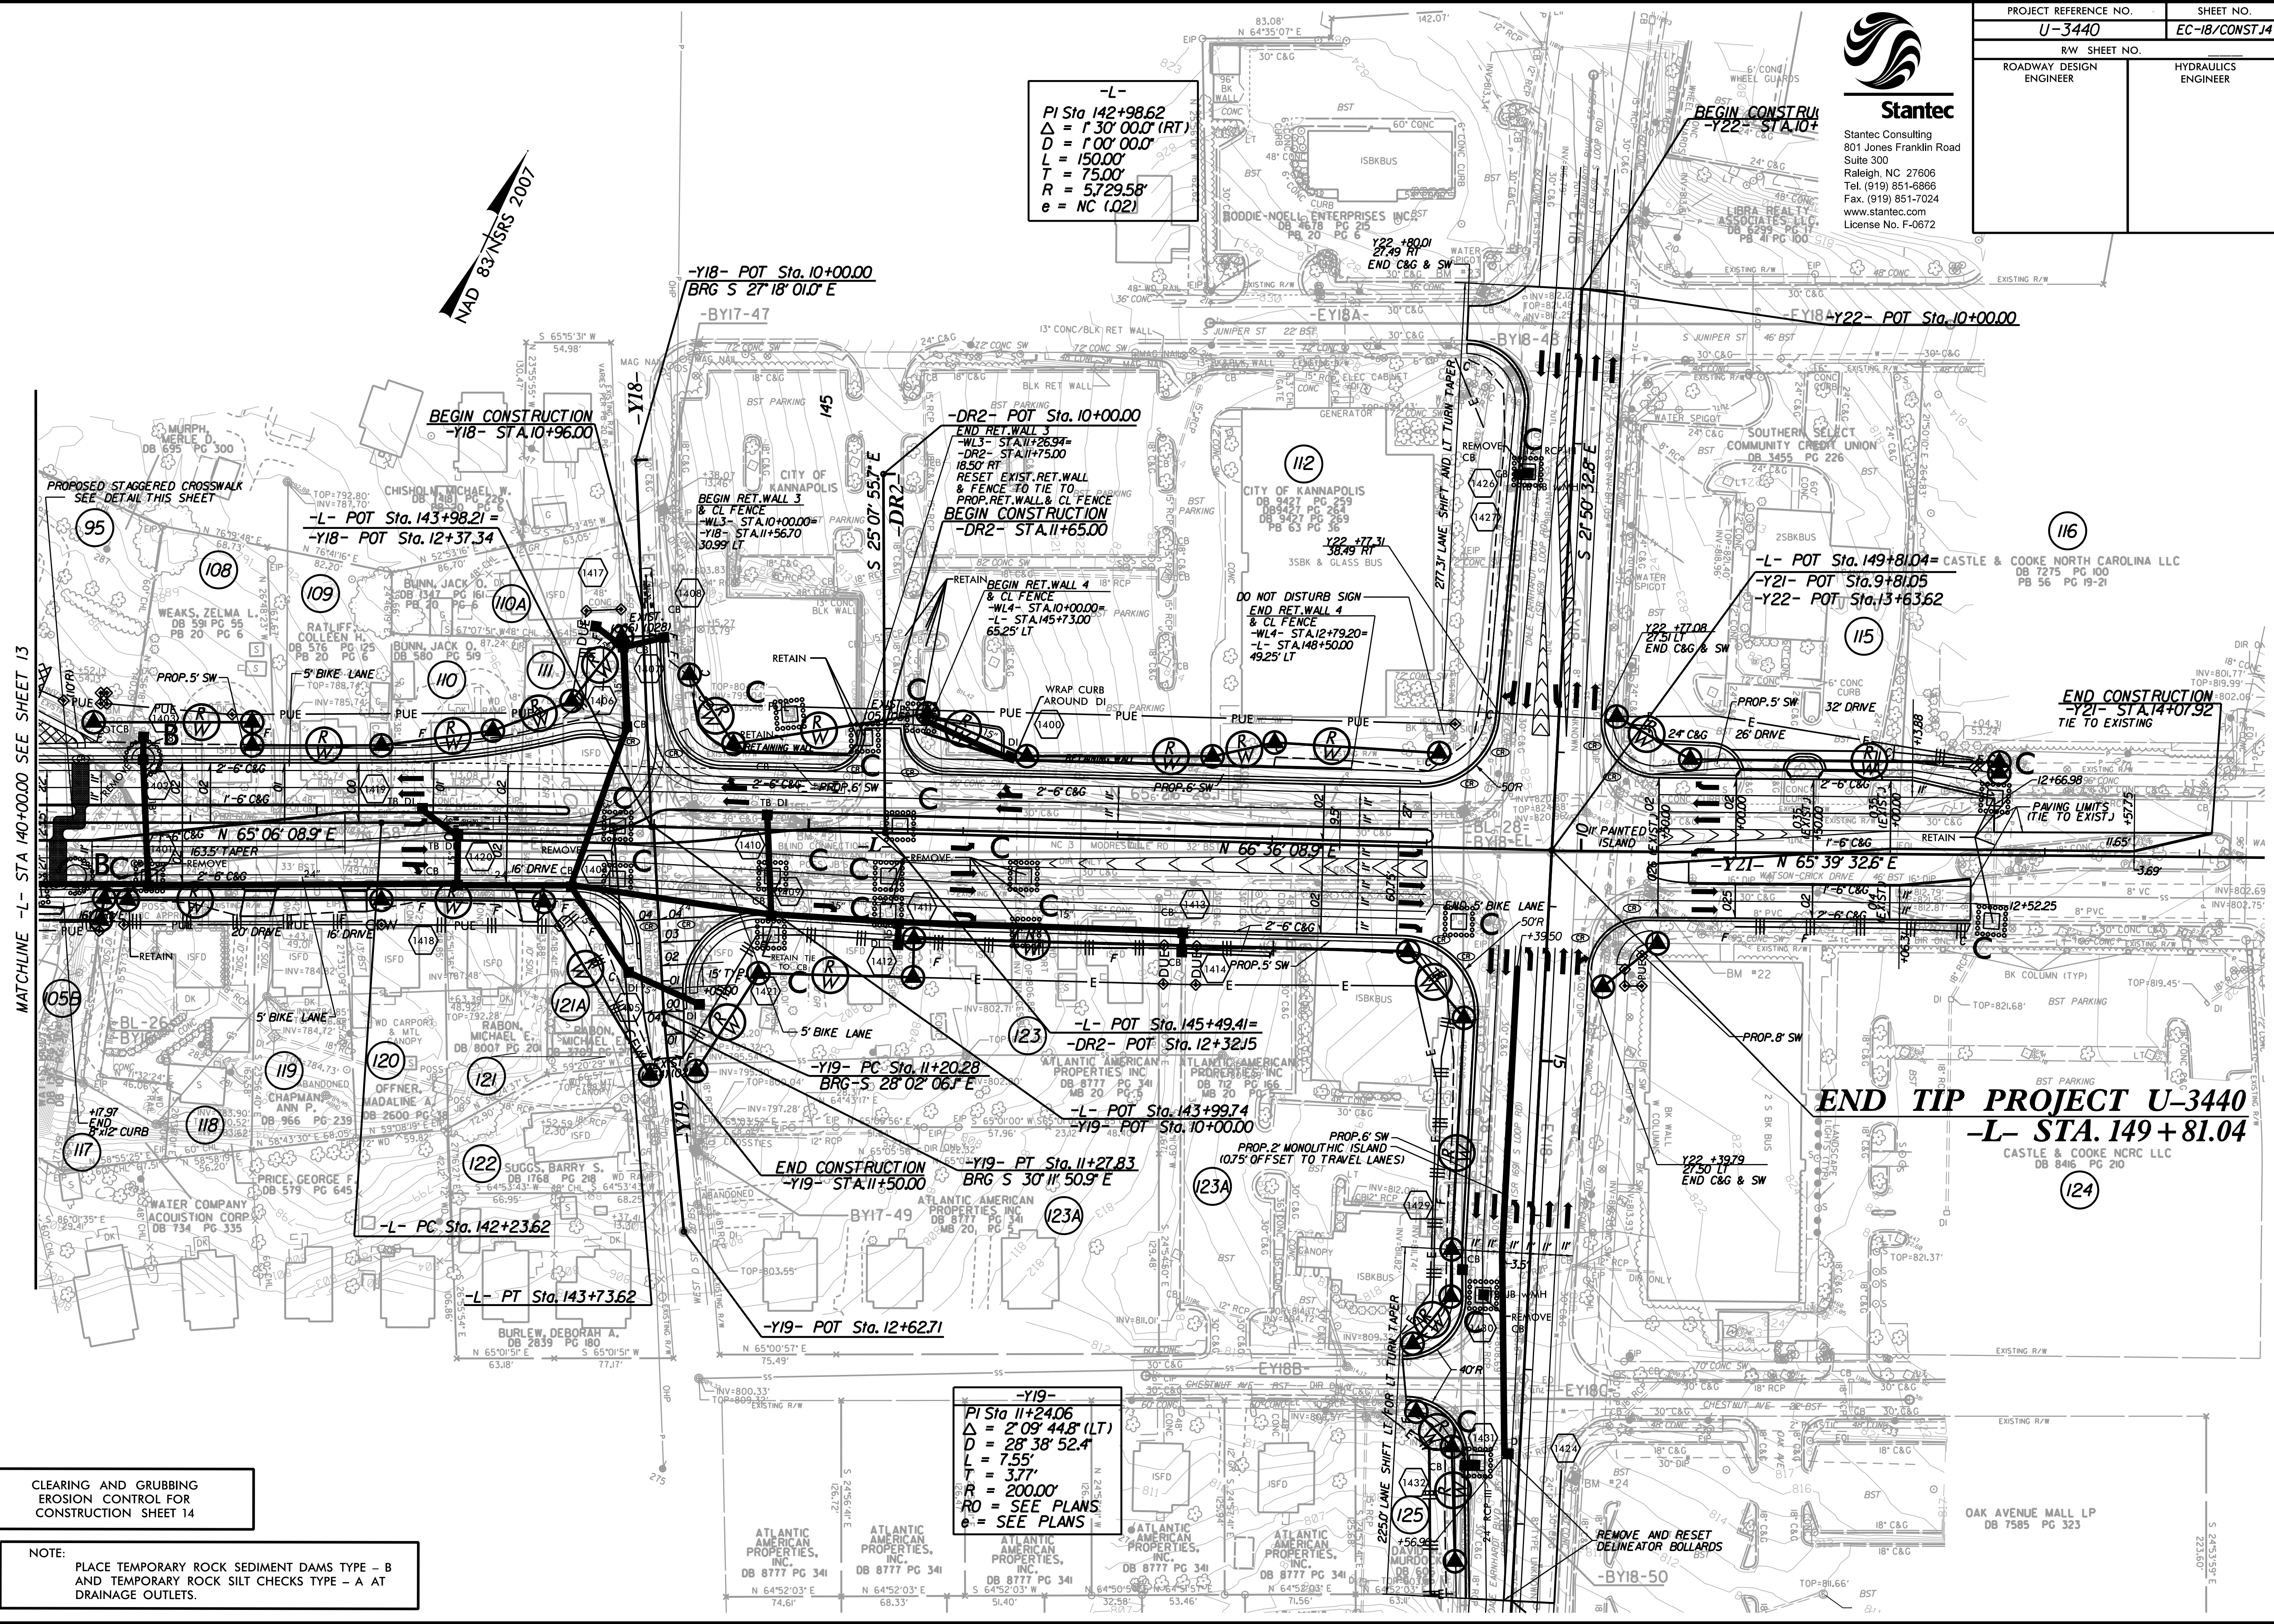

MATCHLINE -L- STA 140+00.00 SEE SHEET 13

CLEARING AND GRUBBING  
EROSION CONTROL FOR  
CONSTRUCTION SHEET 14

NOTE:  
PLACE TEMPORARY ROCK SEDIMENT DAMS TYPE - B  
AND TEMPORARY ROCK SILT CHECKS TYPE - A AT  
DRAINAGE OUTLETS.

**-Y19-**  
 PI Sta 11+24.06  
 $\Delta = 2' 09' 44.8''$  (LT)  
 $D = 28' 38' 52.4''$   
 $L = 7.55'$   
 $T = 3.77'$   
 $R = 200.00'$   
 RO = SEE PLANS  
 e = SEE PLANS

**END TIP PROJECT U-3440**  
**-L- STA. 149 + 81.04**  
 CASTLE & COOKE NCR LLC  
 DB 8416 PG 210