

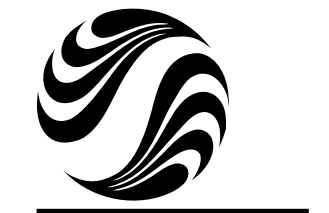


PROJECT REFERENCE NO.	SHEET NO.
U-3440	EC-24/CONST.9
RW SHEET NO.	
ROADWAY DESIGN ENGINEER	HYDRAULICS ENGINEER

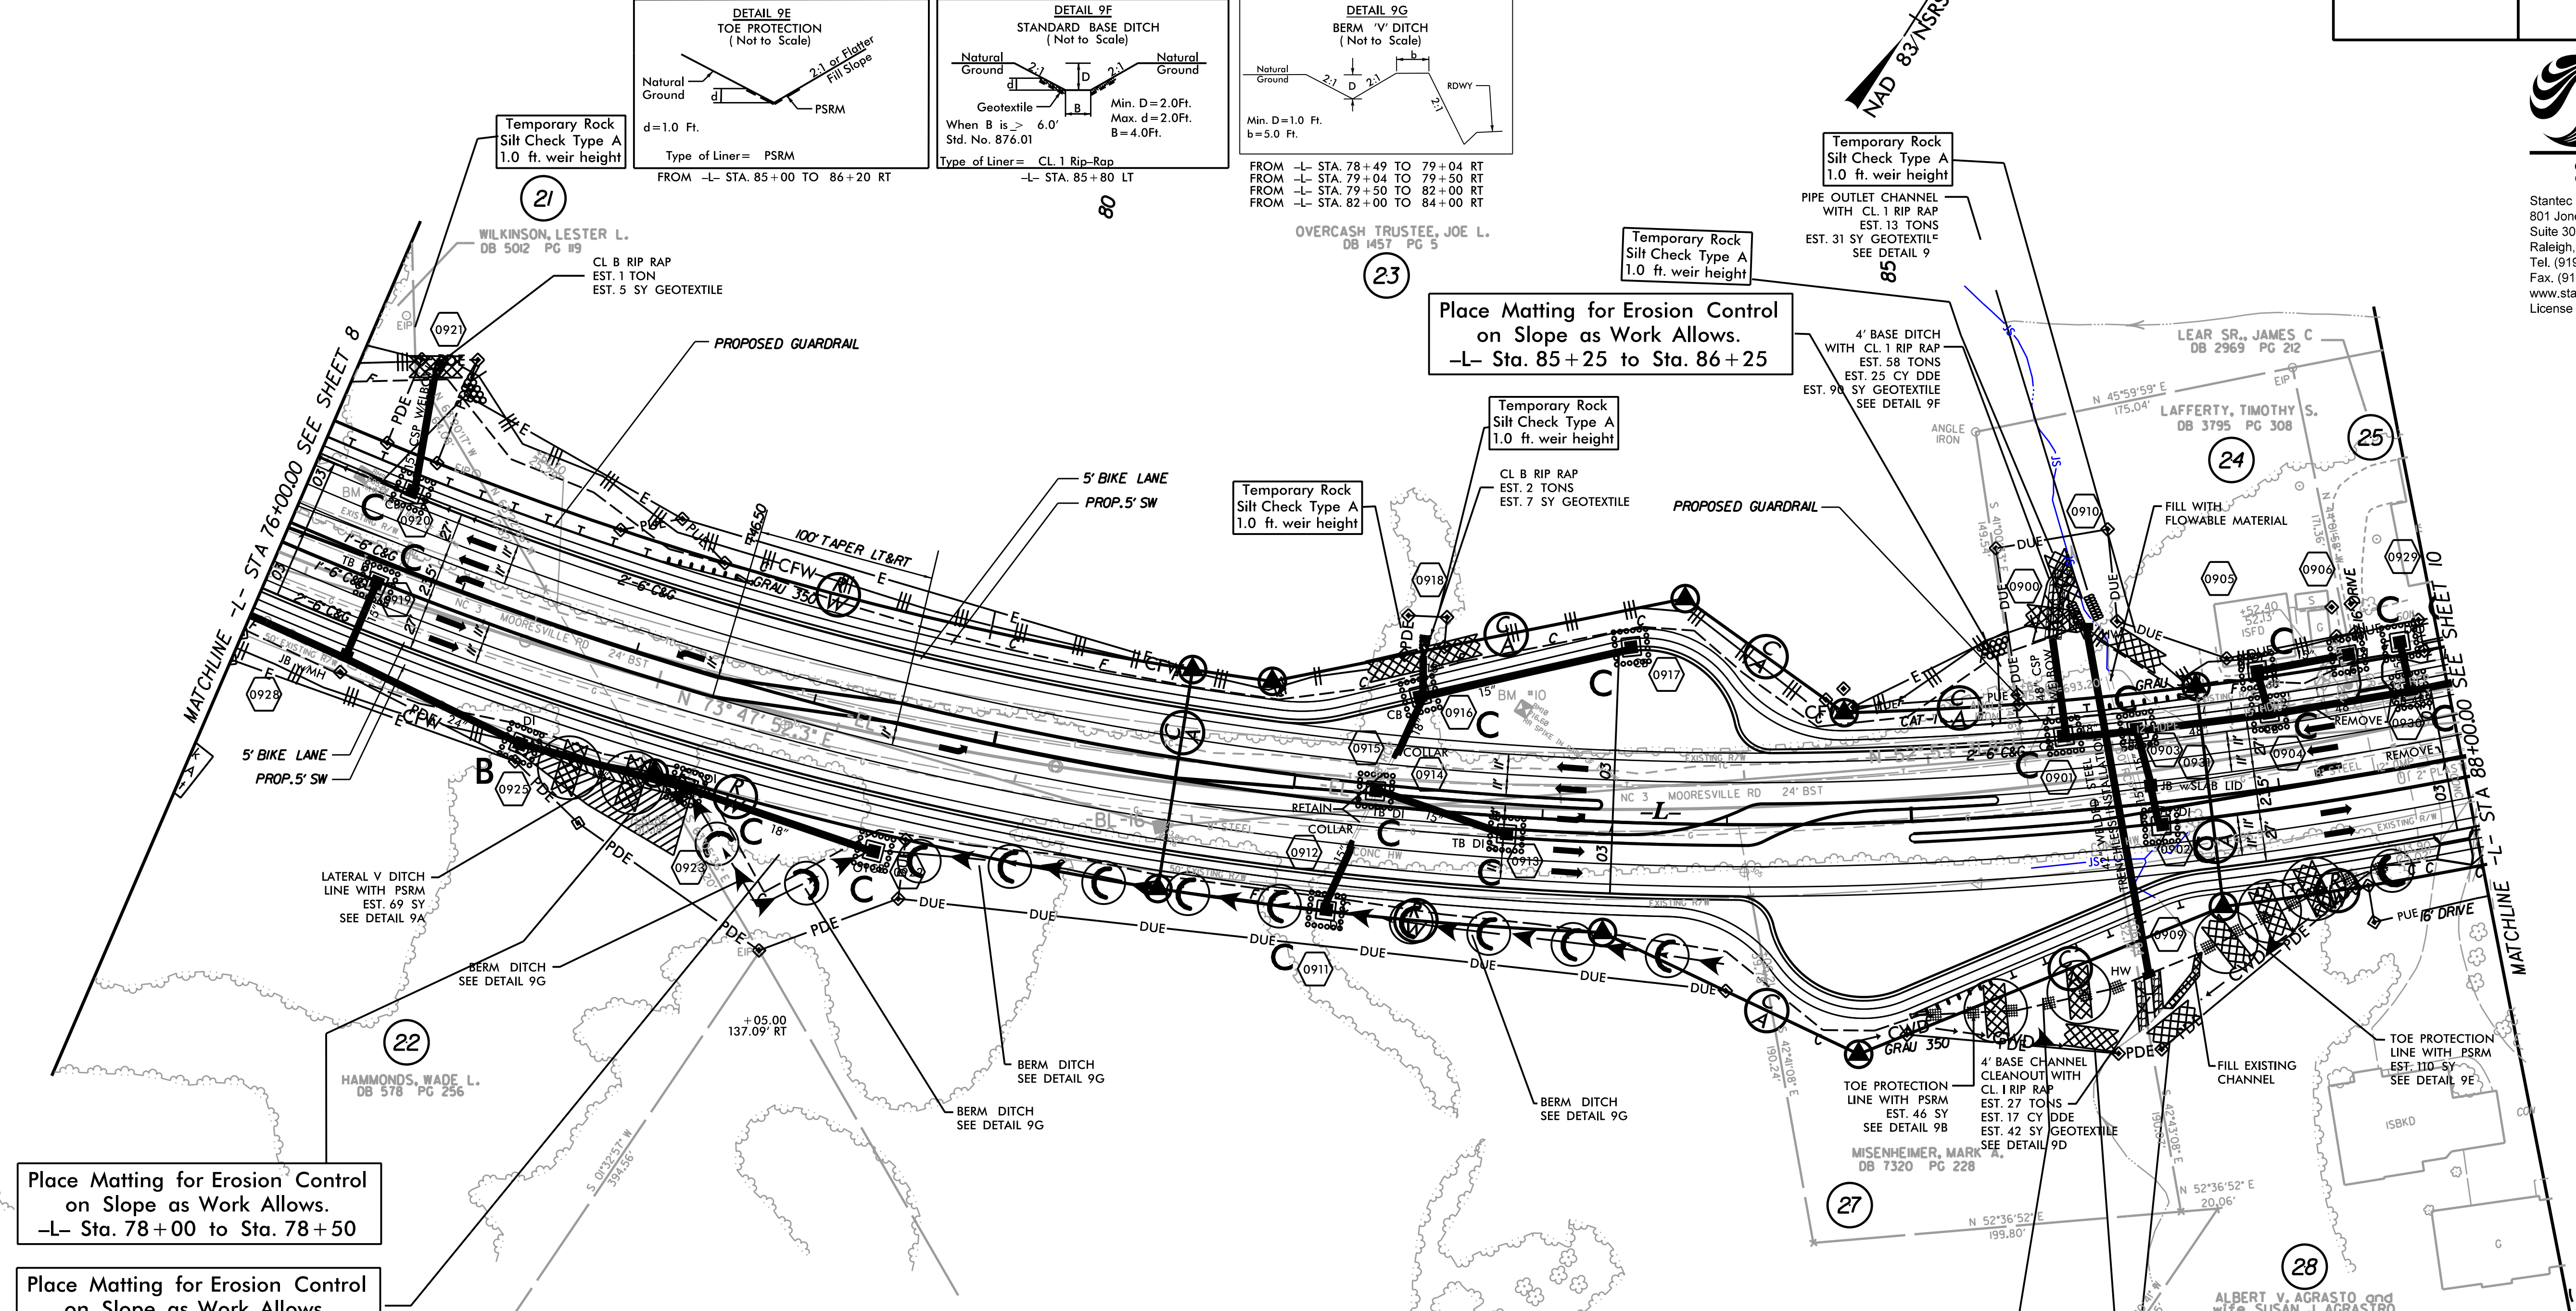


Stantec
 Stantec Consulting
 801 Jones Franklin Road
 Suite 300
 Raleigh, NC 27606
 Tel. (919) 851-6866
 Fax. (919) 851-7024
 www.stantec.com
 License No. F-0672

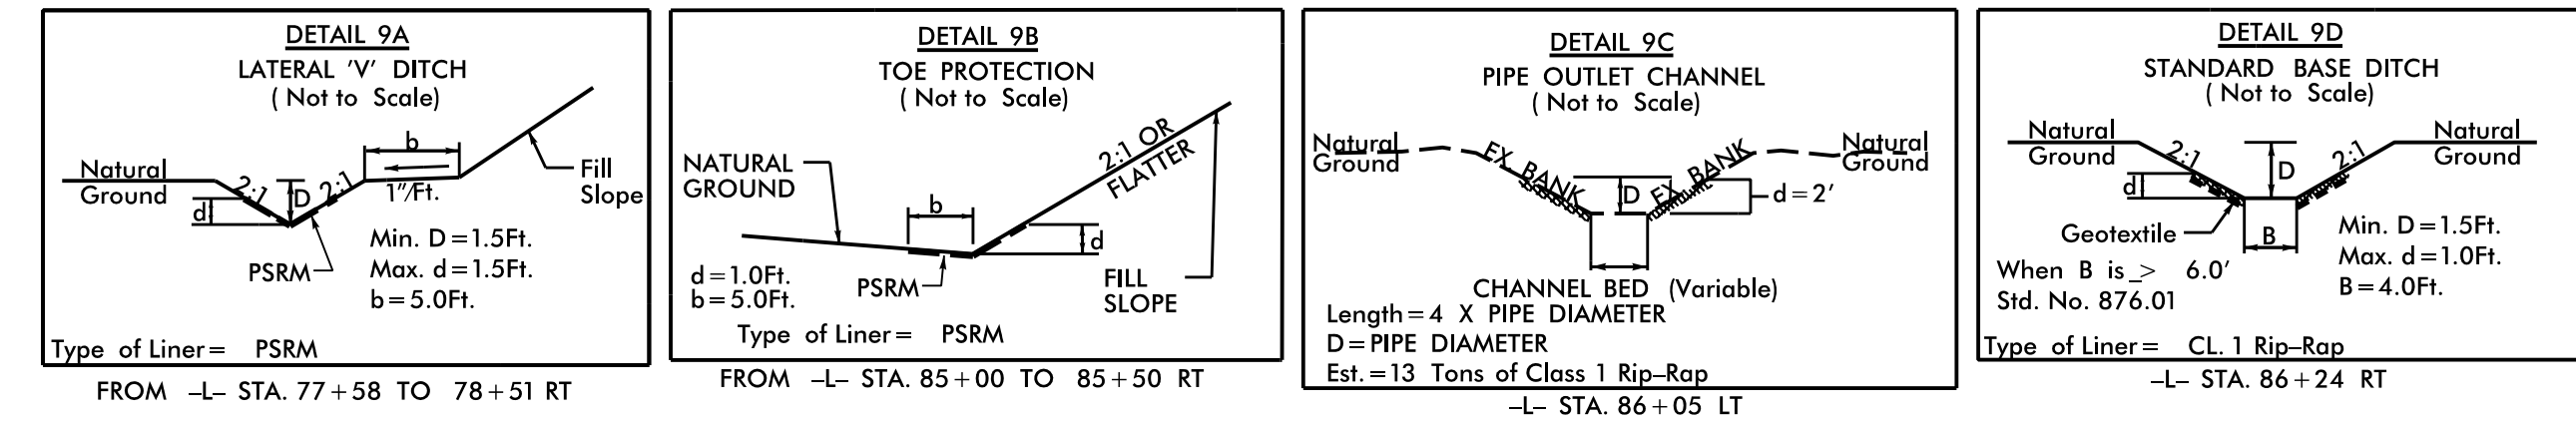

Place Matting for Erosion Control on Slope as Work Allows. -L- Sta. 78+00 to Sta. 78+50

Place Matting for Erosion Control on Slope as Work Allows. -L- Sta. 78+75 to Sta. 79+25

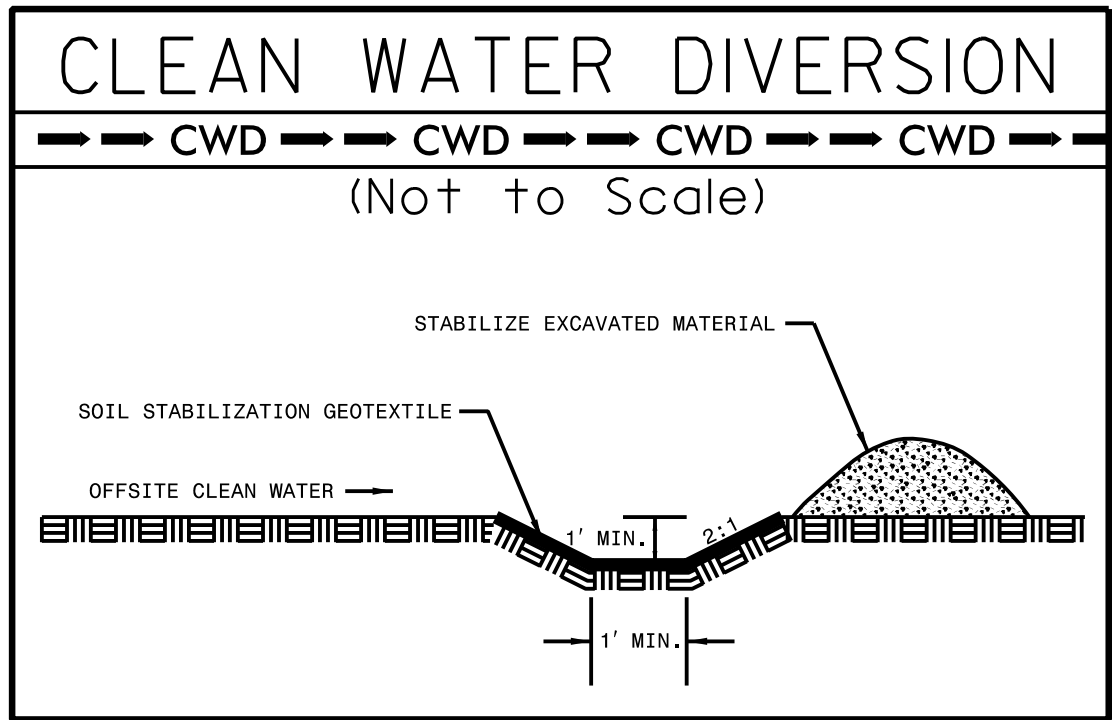

Place Matting for Erosion Control on Slope as Work Allows. -L- Sta. 85+25 to Sta. 86+75

