

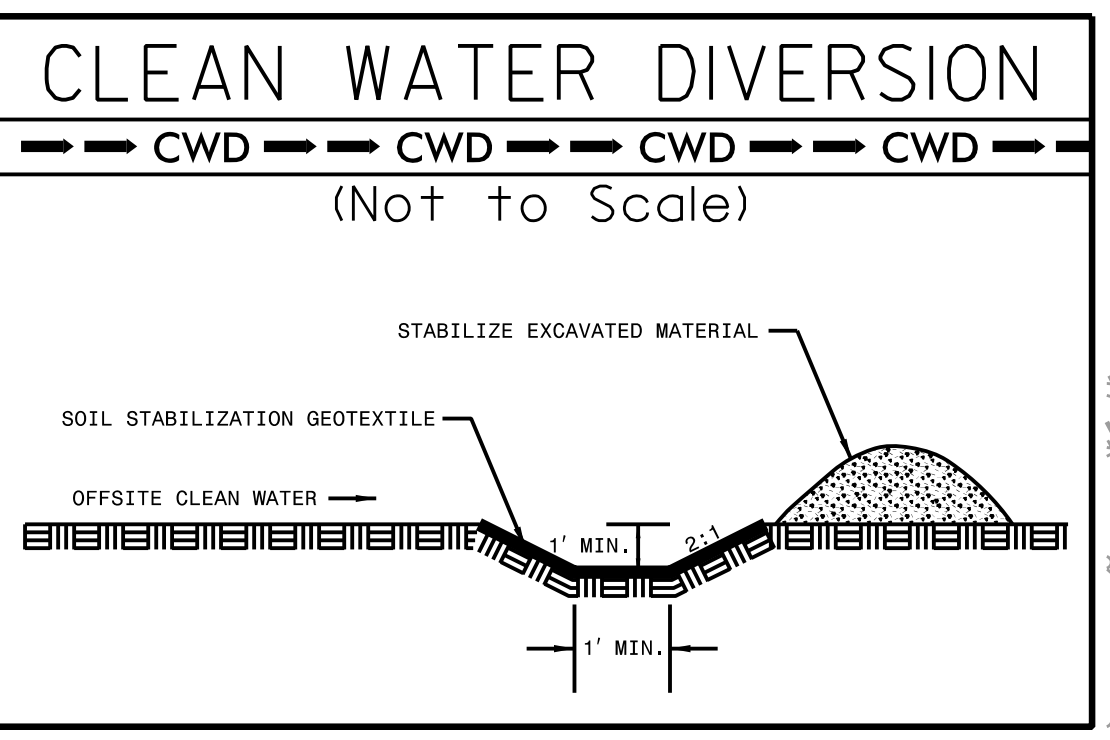
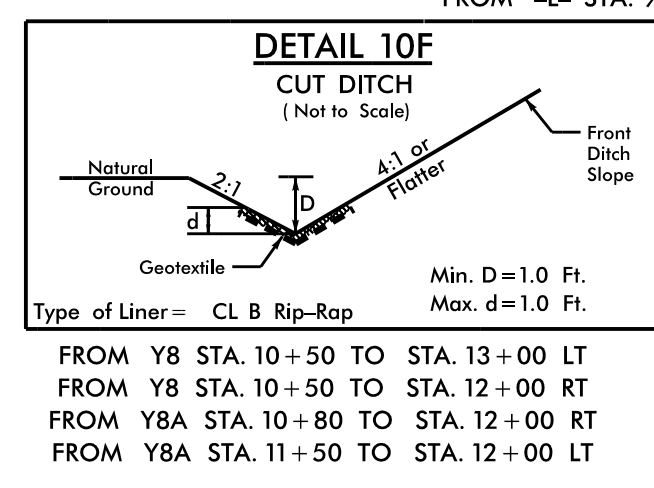
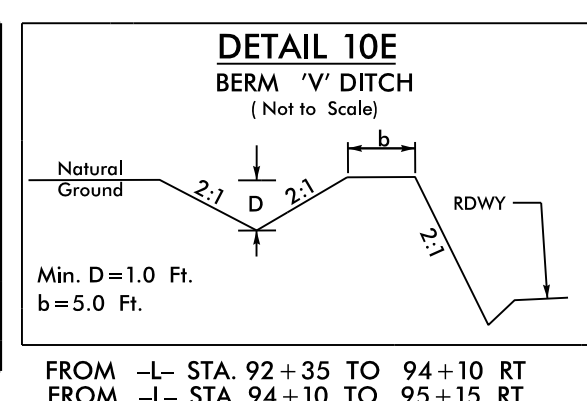
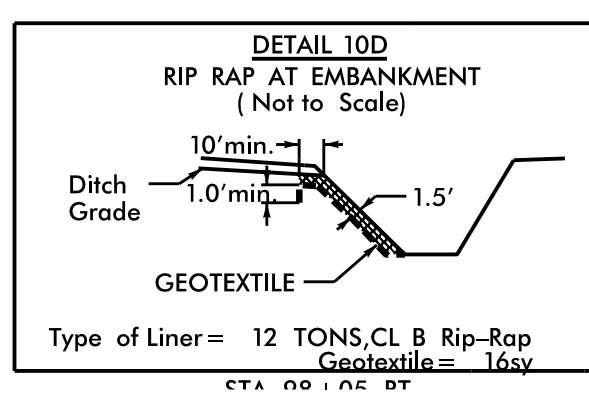
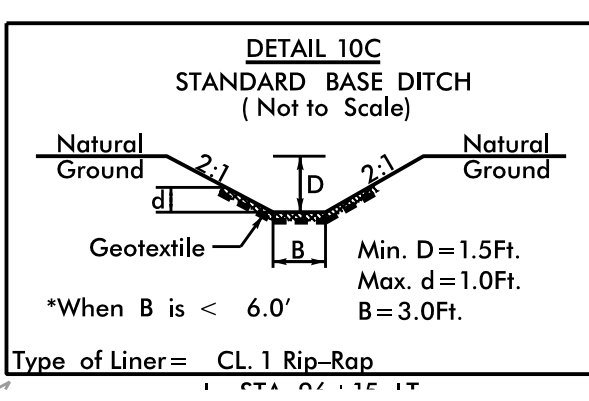
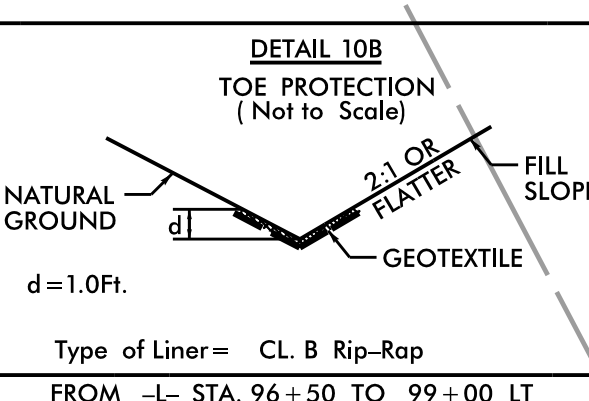


PROJECT REFERENCE NO.	SHEET NO.
U-3440	EC-25/CONST JO
RW SHEET NO.	
ROADWAY DESIGN ENGINEER	HYDRAULICS ENGINEER

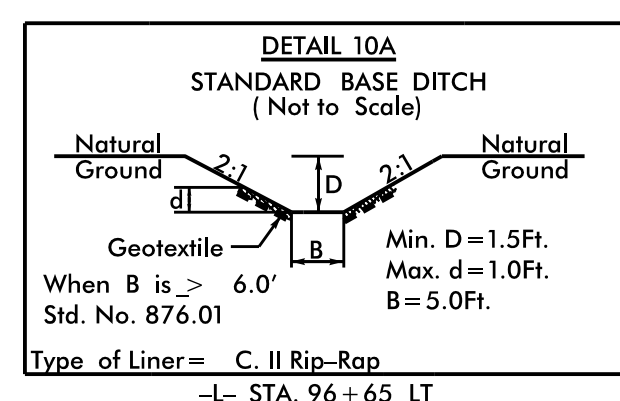

Place Matting for Erosion Control on Slope as Work Allows.  
-L- Sta. 95+00 to Sta. 99+00

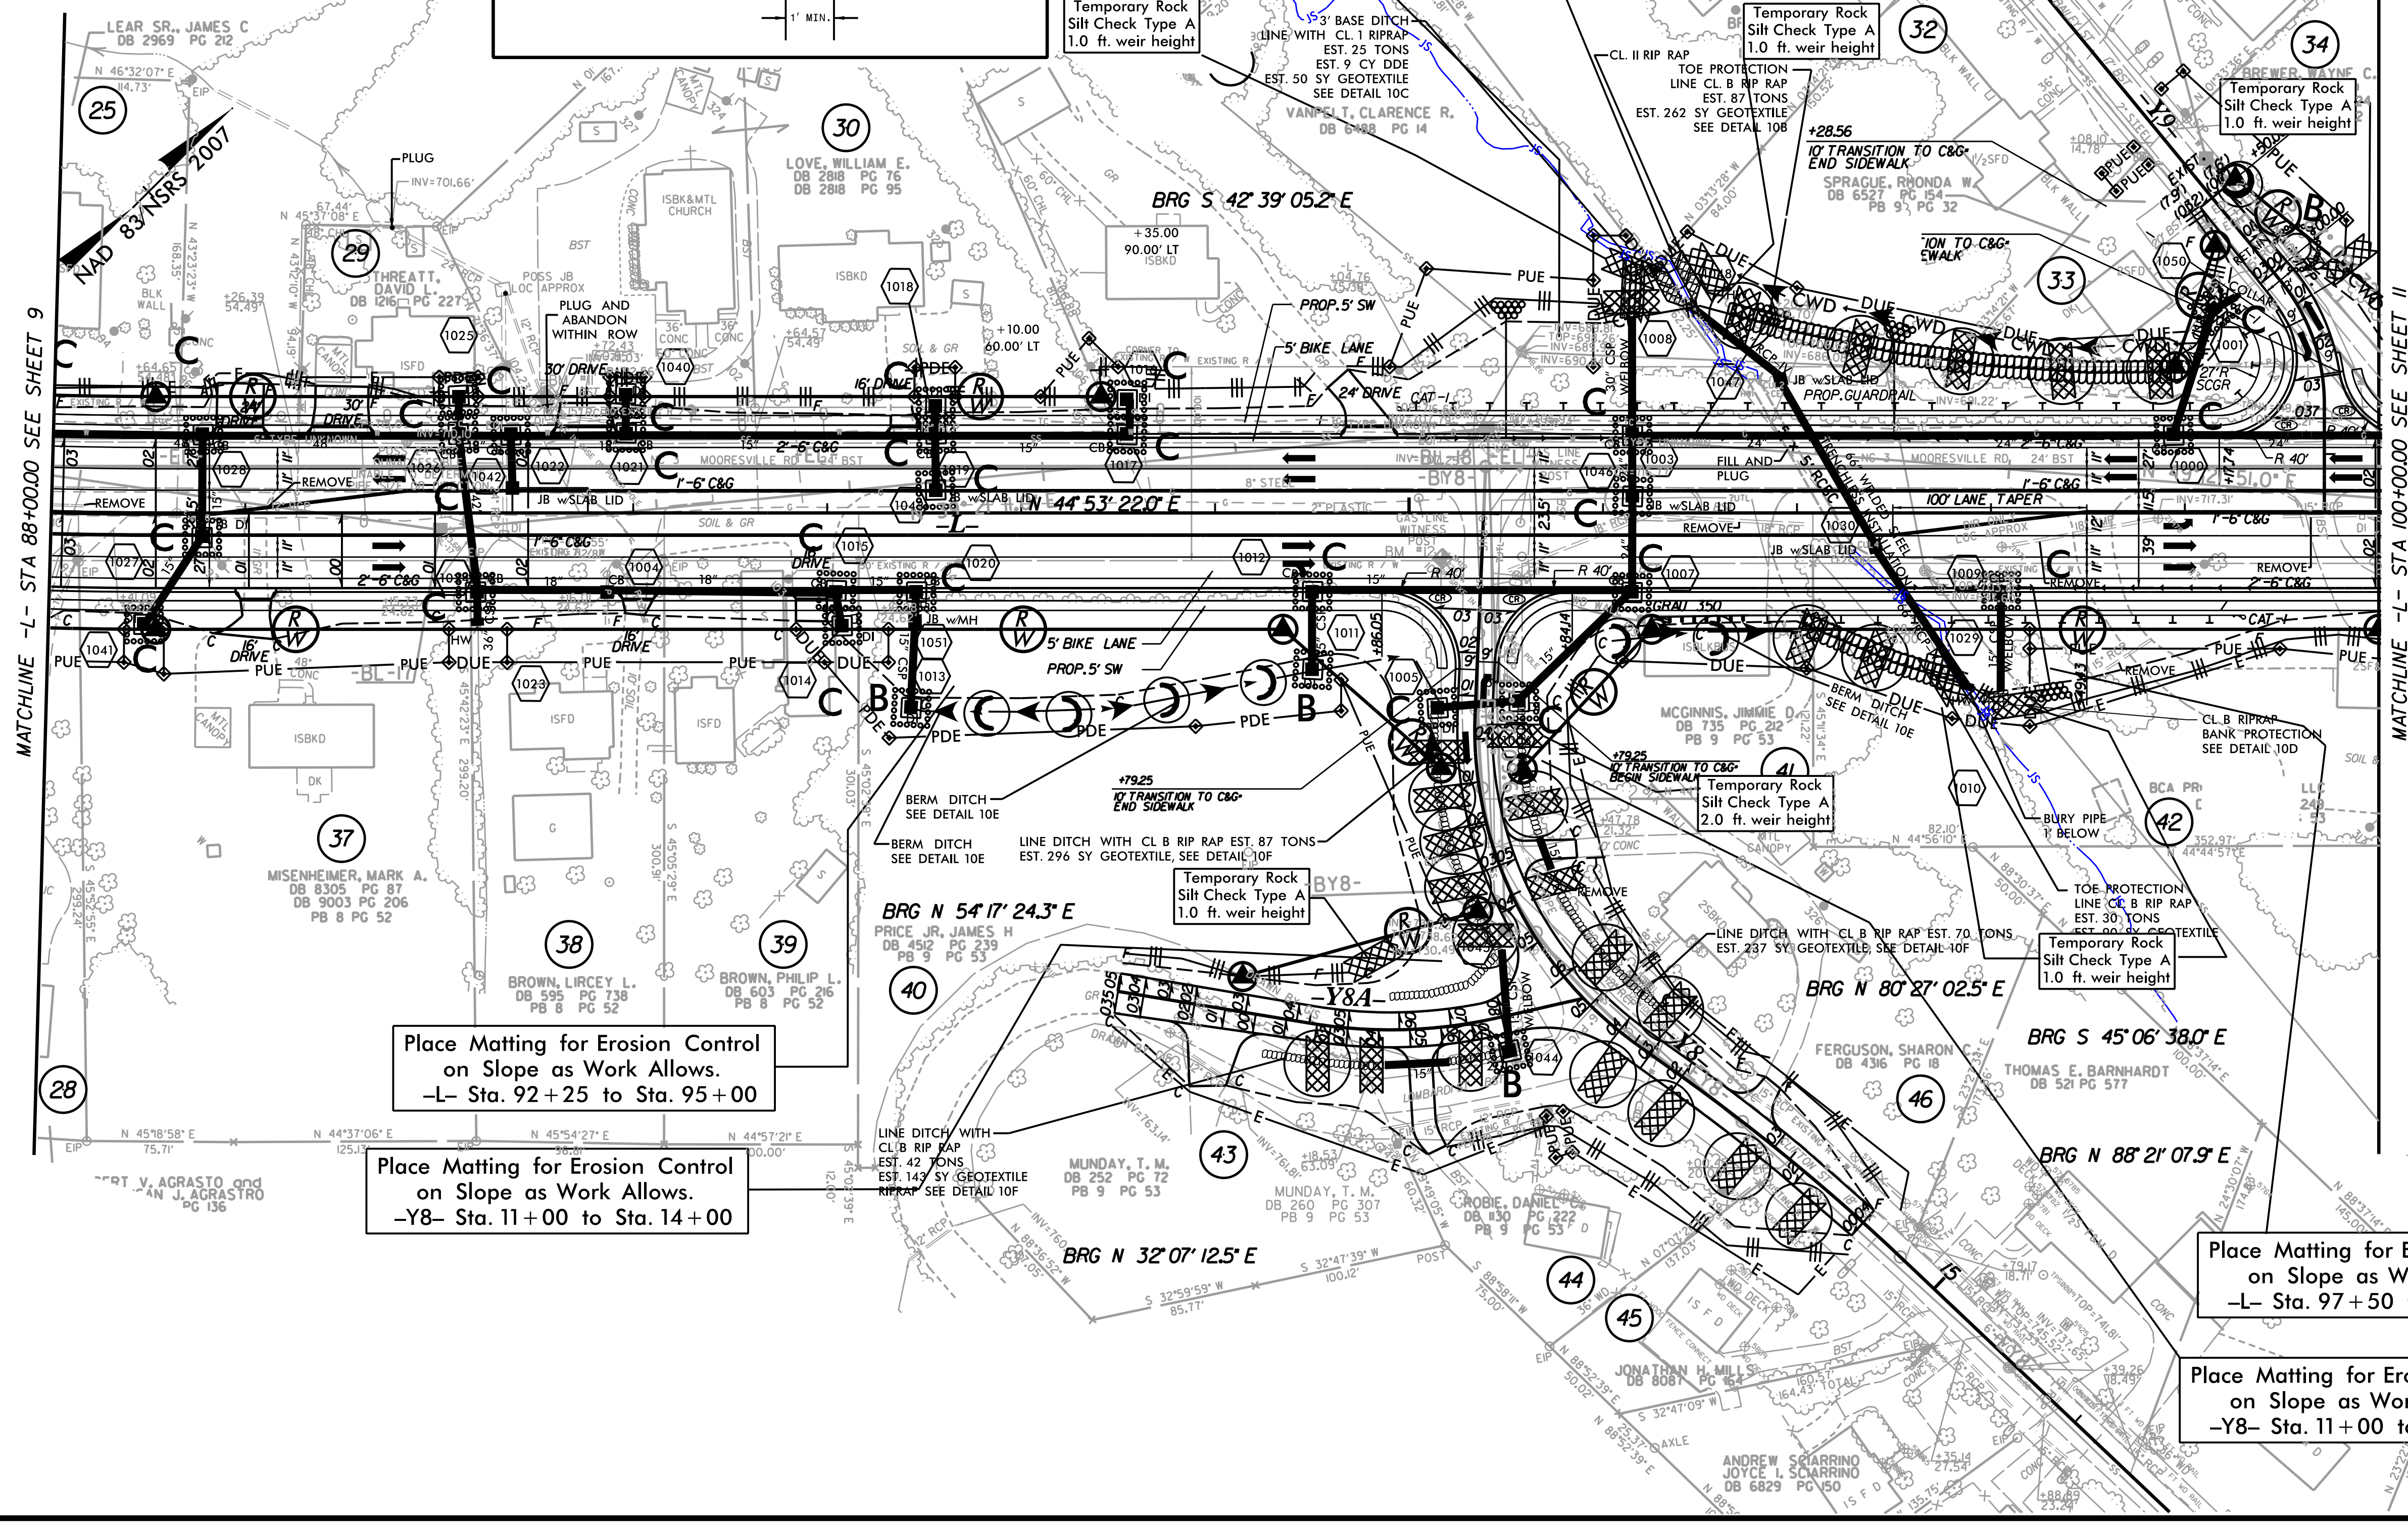

Place Matting for Erosion Control on Slope as Work Allows.  
-L- Sta. 92+25 to Sta. 95+00

Place Matting for Erosion Control on Slope as Work Allows.  
-Y8- Sta. 11+00 to Sta. 14+00

Place Matting for Erosion Control on Slope as Work Allows.  
-L- Sta. 97+50 to Sta. 99+00

Place Matting for Erosion Control on Slope as Work Allows.  
-Y8- Sta. 11+00 to Sta. 11+50

