


PROJECT REFERENCE NO.	SHEET NO.
B-5343	EC-4/CONST.5
RW SHEET NO.	
ROADWAY DESIGN ENGINEER	HYDRAULICS ENGINEER


**CLEARING AND GRUBBING EROSION CONTROL FOR CONSTRUCTION SHEET 5**

**NOTE:**  
PLACE TEMPORARY ROCK SEDIMENT DAMS TYPE - B AND TEMPORARY ROCK SILT CHECKS TYPE - A AT DRAINAGE OUTLETS.


 ENVIRONMENTALLY SENSITIVE AREA  
SEE PROJECT SPECIAL PROVISIONS

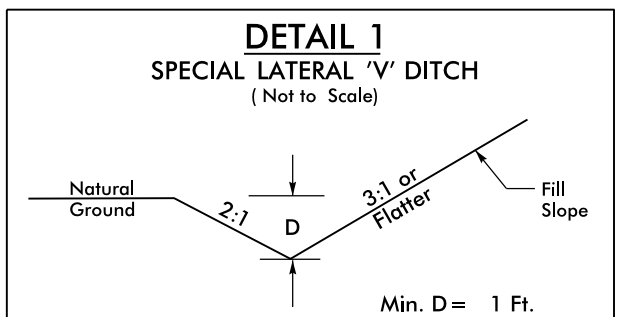


FROM STA. 13+15 TO STA. 15+00 -L- (LT)  
FROM STA. 17+45 TO STA. 19+20 -L- (LT)  
FROM STA. 11+17 TO STA. 12+50 -LDET- (RT)  
FROM STA. 12+50 TO STA. 13+25 -LDET- (LT)

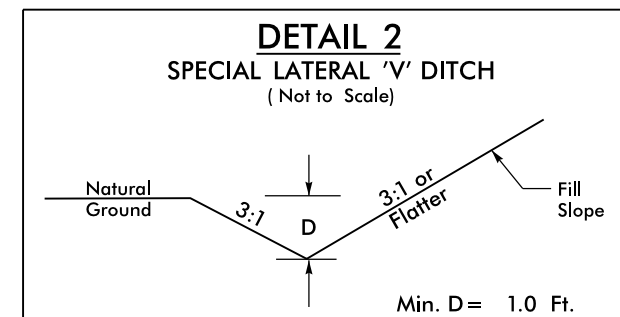


FROM STA. 10+25 TO STA. 11+52.53 -DR- (LT)  
FROM STA. 10+40 TO STA. 11+52.53 -DR- (RT)

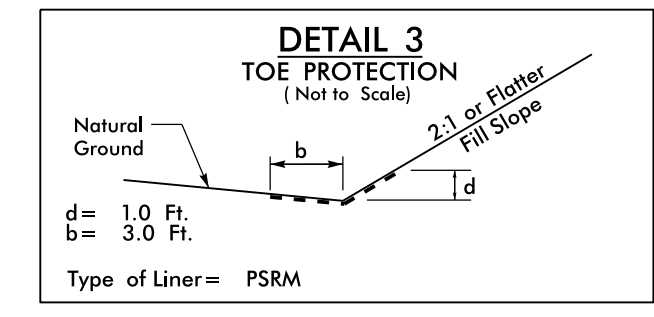

FROM STA. 14+85 TO STA. 16+75 -LDET- (LT)

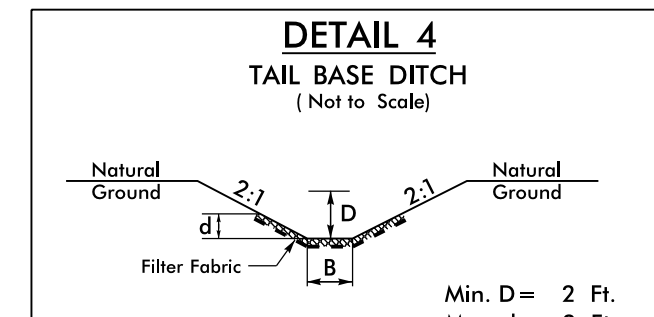

FROM STA. 11+13 TO STA. 11+17 -LDET- (RT)

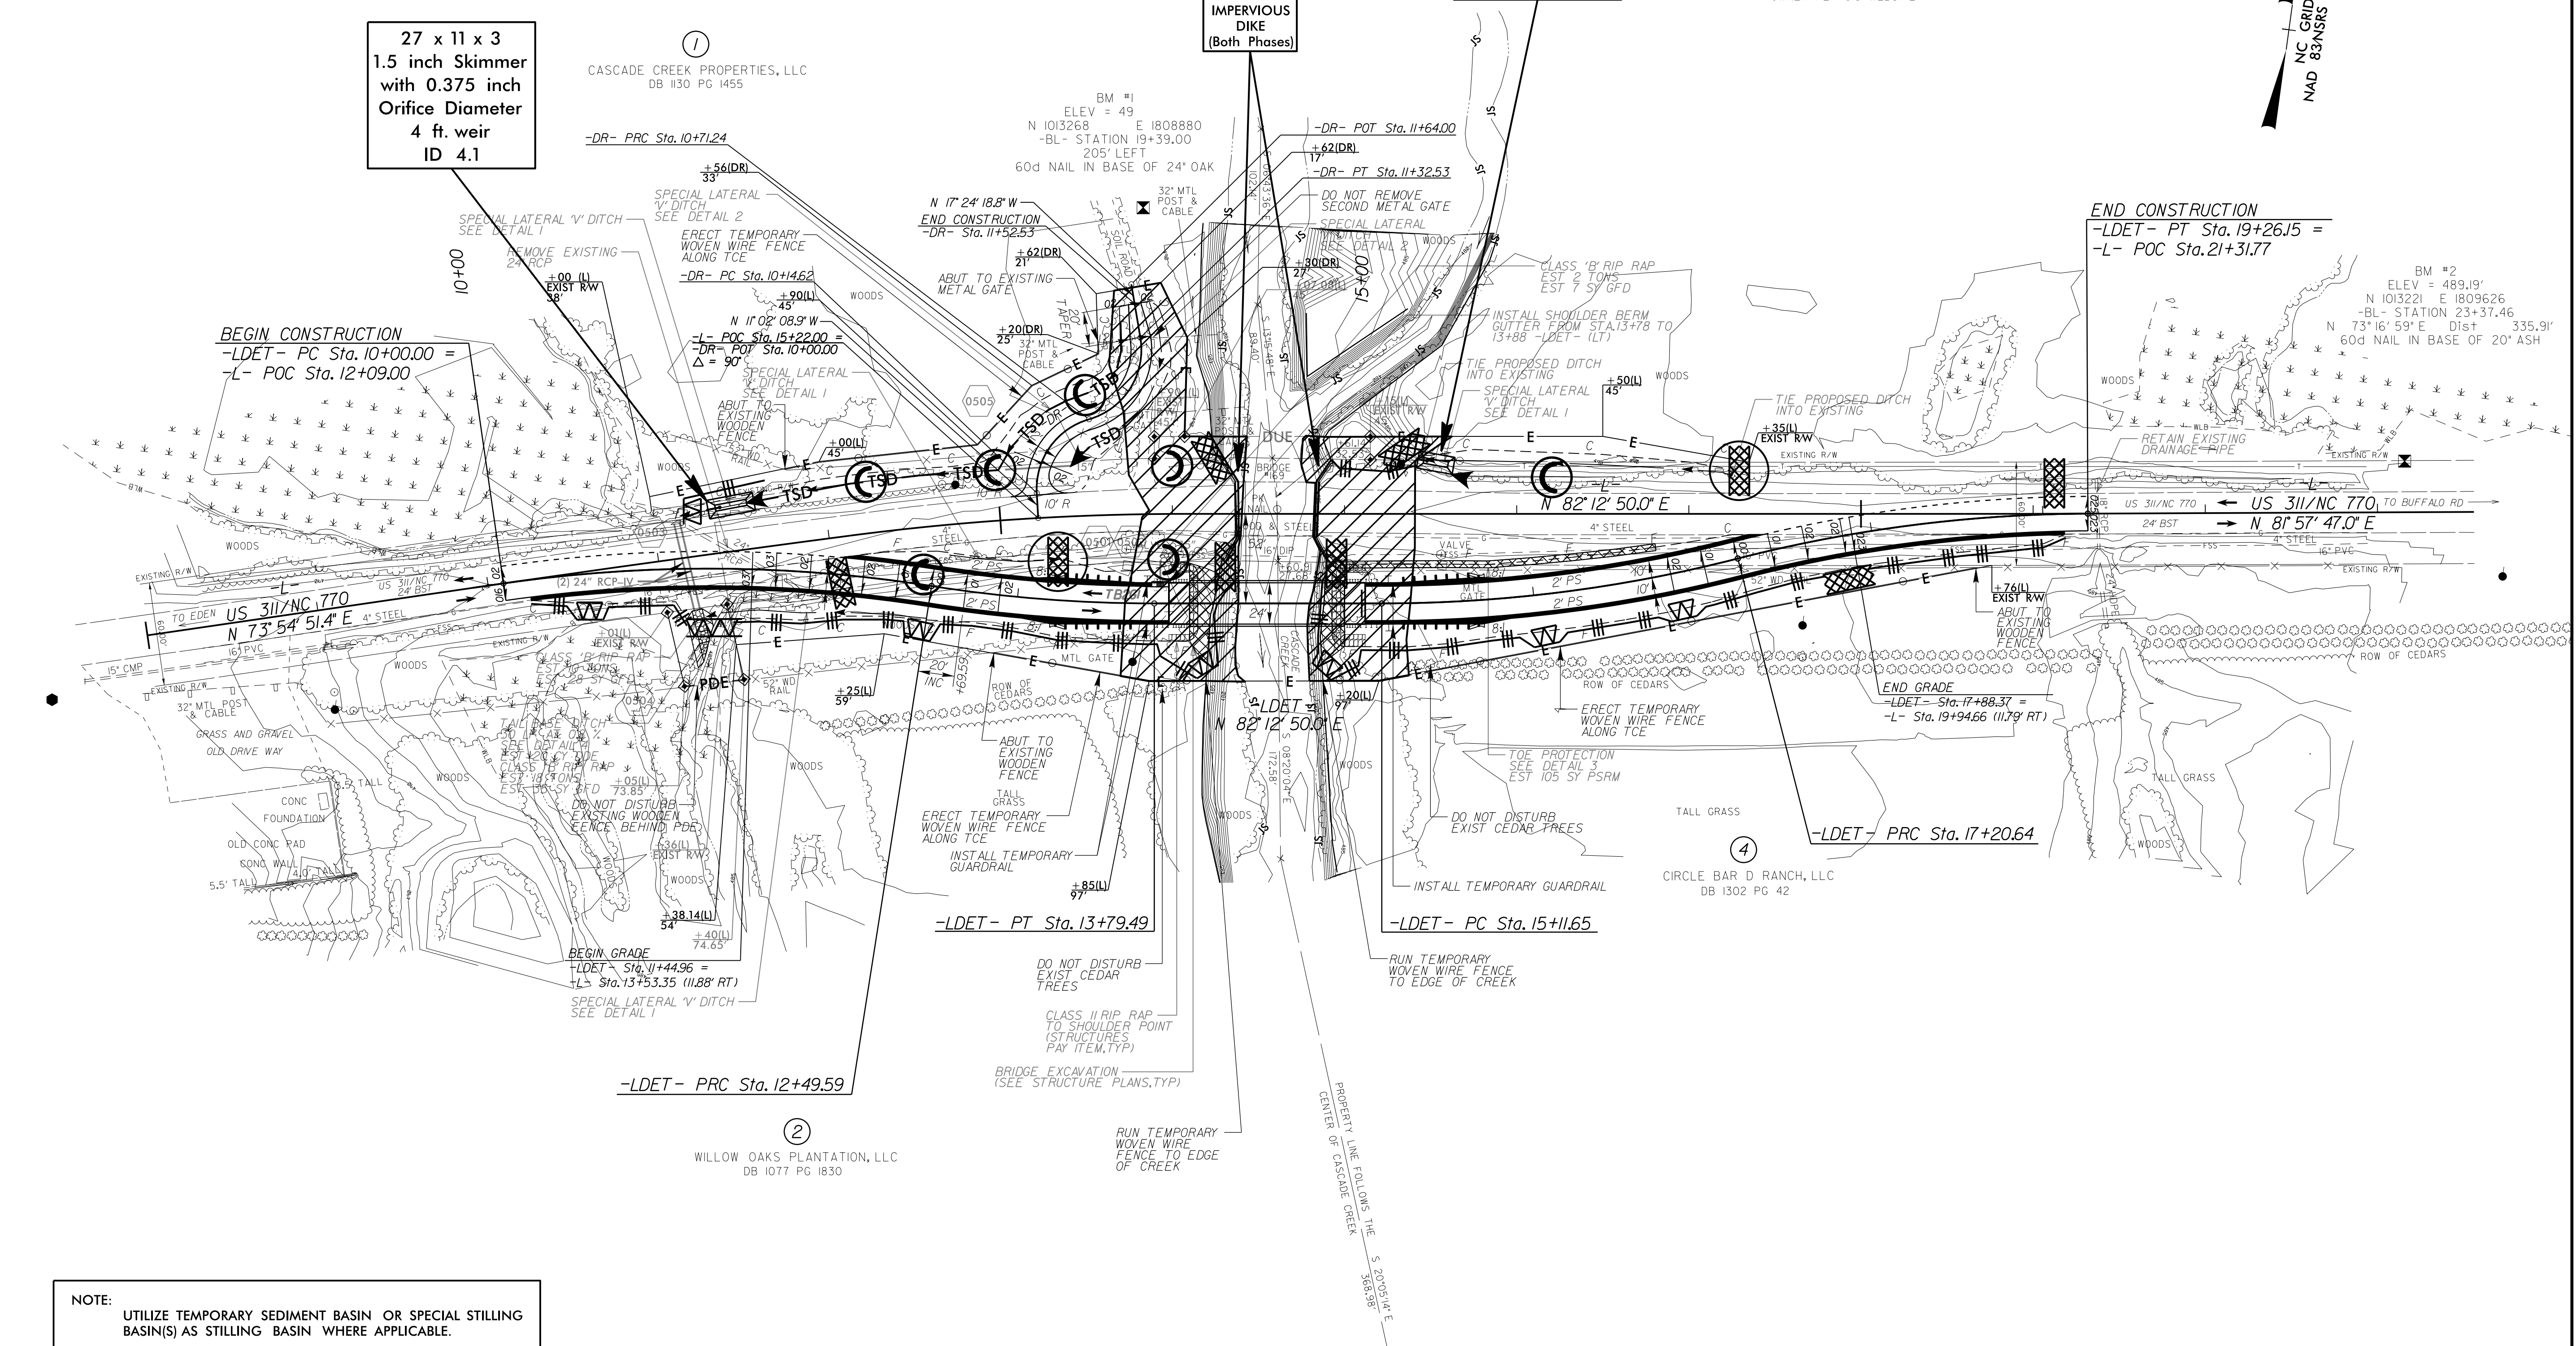

**NOTE:**  
UTILIZE TEMPORARY SEDIMENT BASIN OR SPECIAL STILLING BASIN(S) AS STILLING BASIN WHERE APPLICABLE.

DATE \$