


SECOND FLOOR PLAN (SEE NOTE 2)
SCALE: 1/2" = 1'-0"

EXISTING CONTROL DESK TO BE REPLACED

ALL EXISTING WINDOWS TO BE REPLACED

REMOVE AND REPLACE FLOOR TILES ON SECOND FLOOR OPERATOR ROOM. SEE NOTE 1 BELOW.


LIMITS OF NEW PAINTING. ALL INTERIOR AND EXTERIOR VERTICAL SURFACES OF THE CONTROL HOUSE IN FIRST FLOOR AND SECOND FLOOR MUST BE PAINTED AS PER SPECIFICATIONS

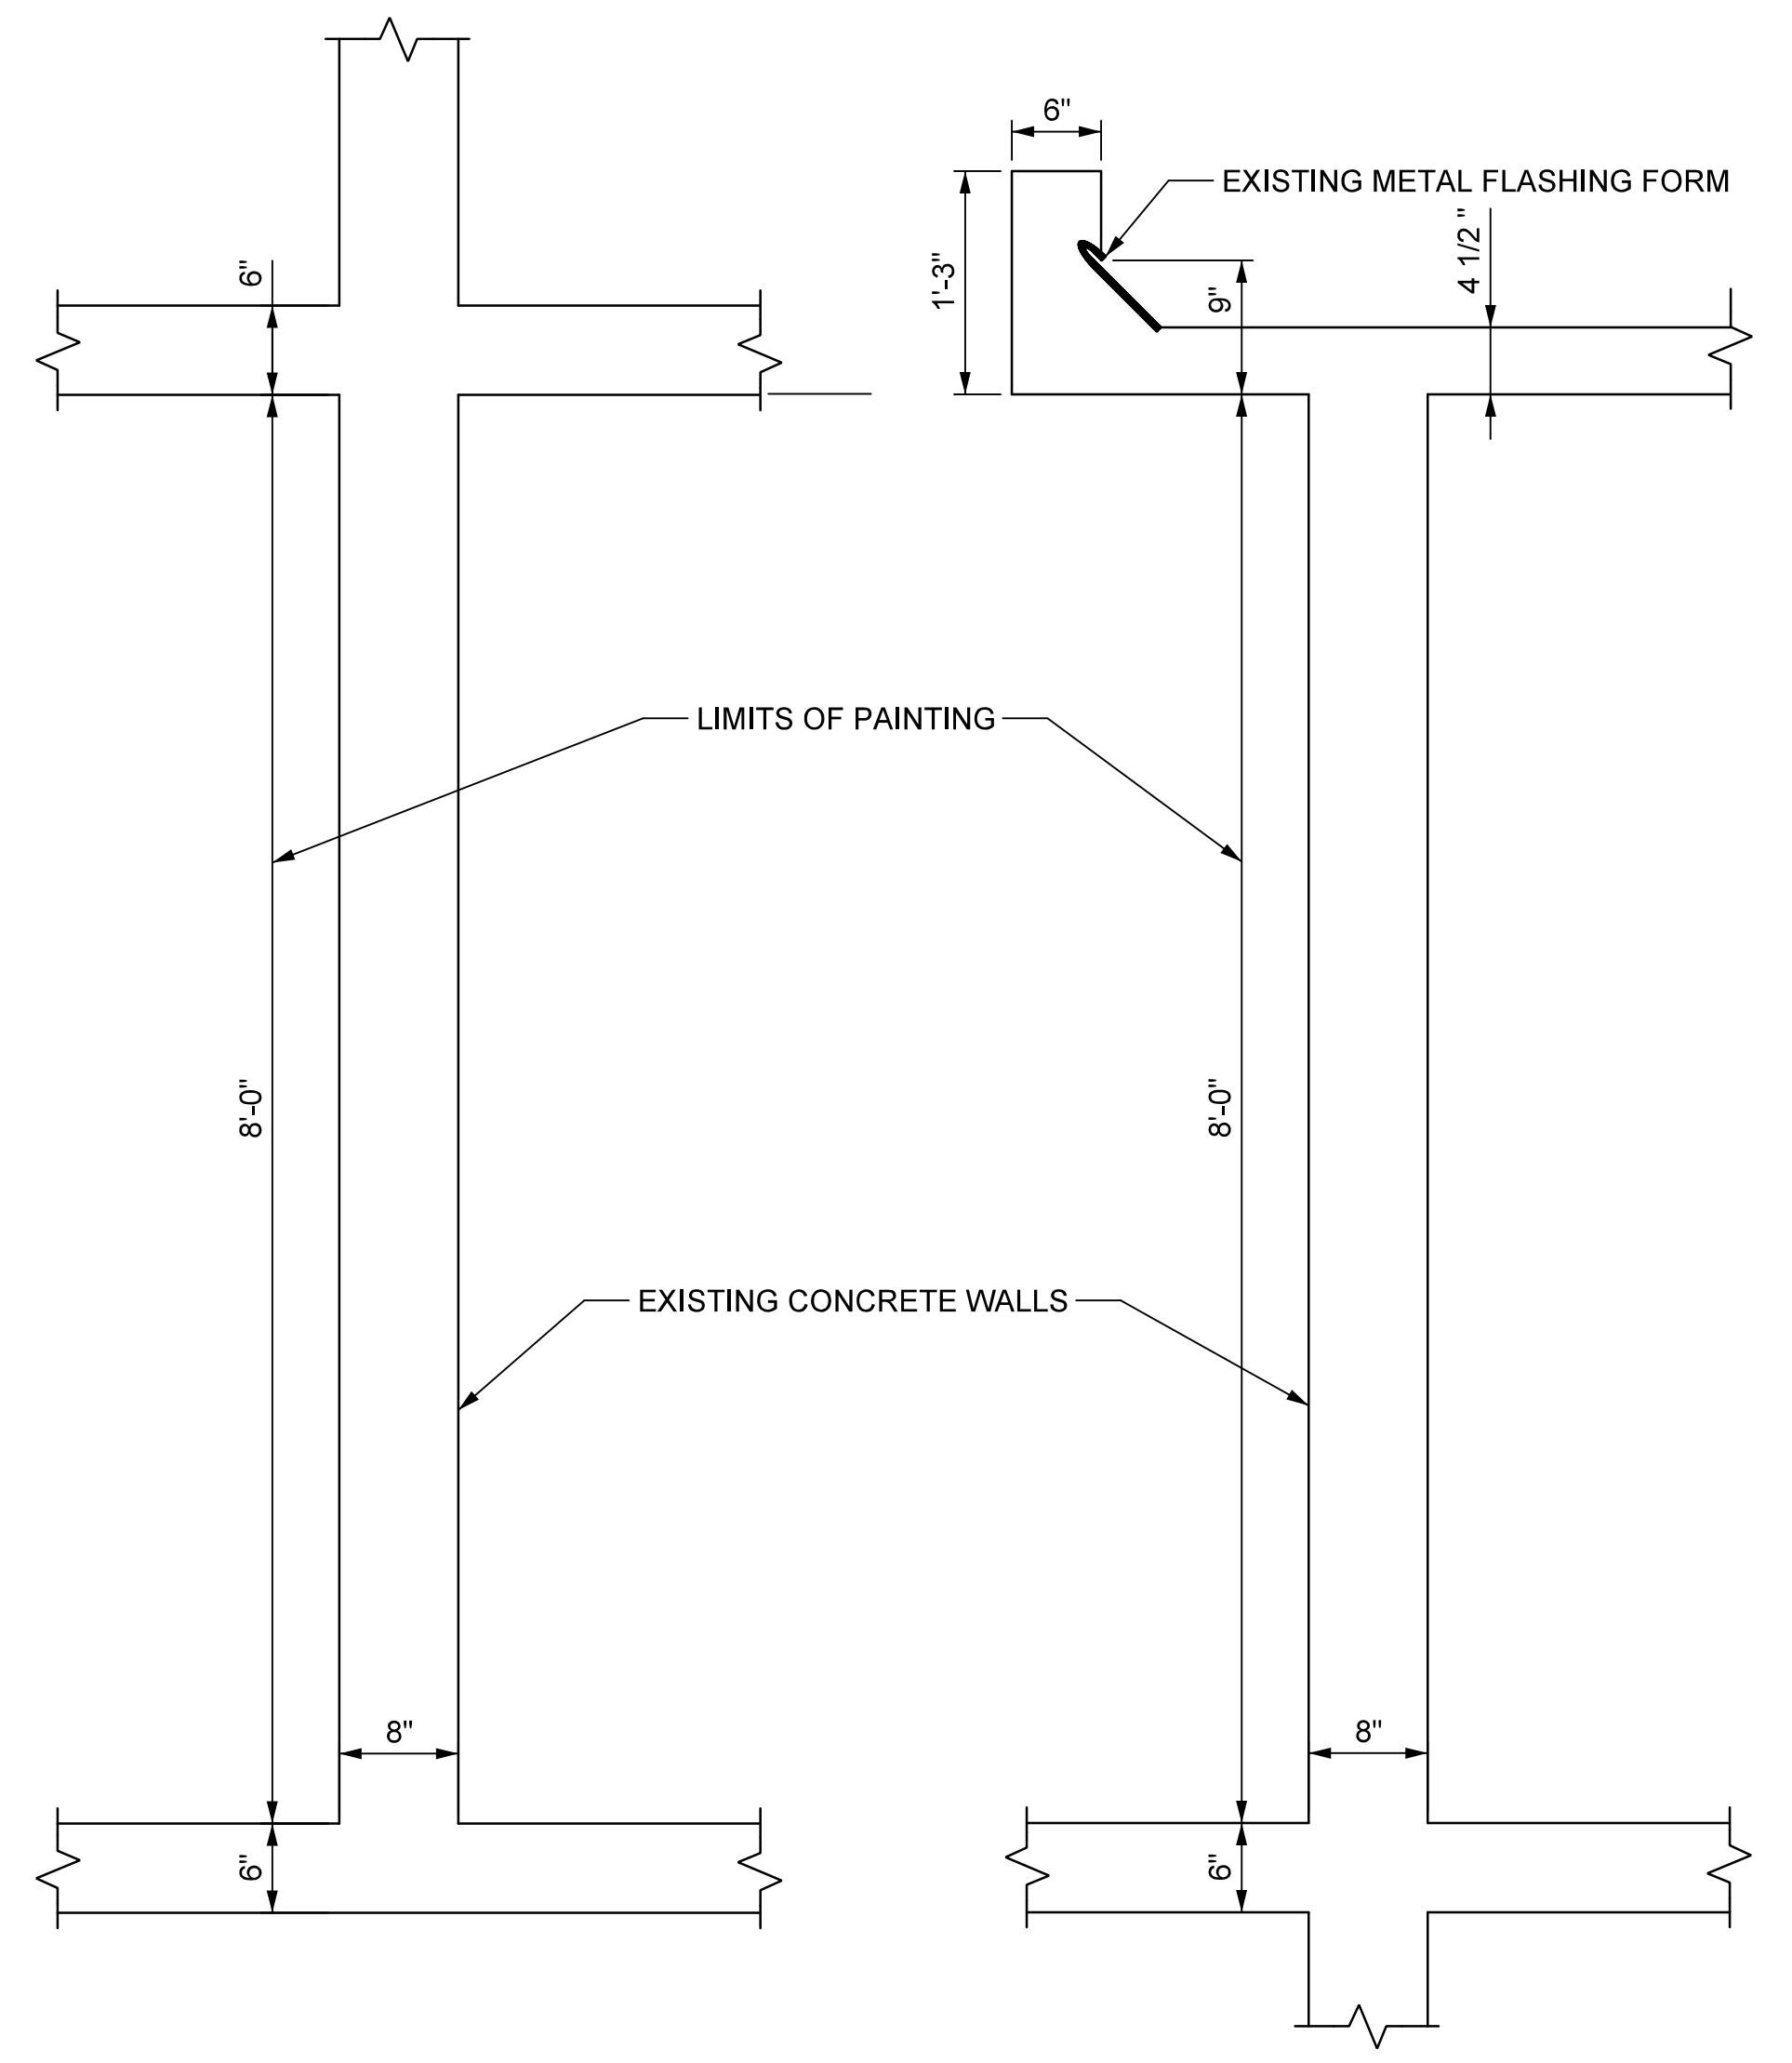

FIRST FLOOR

SECOND FLOOR

TYPICAL SECTIONS
SCALE: 1" = 1'-0"

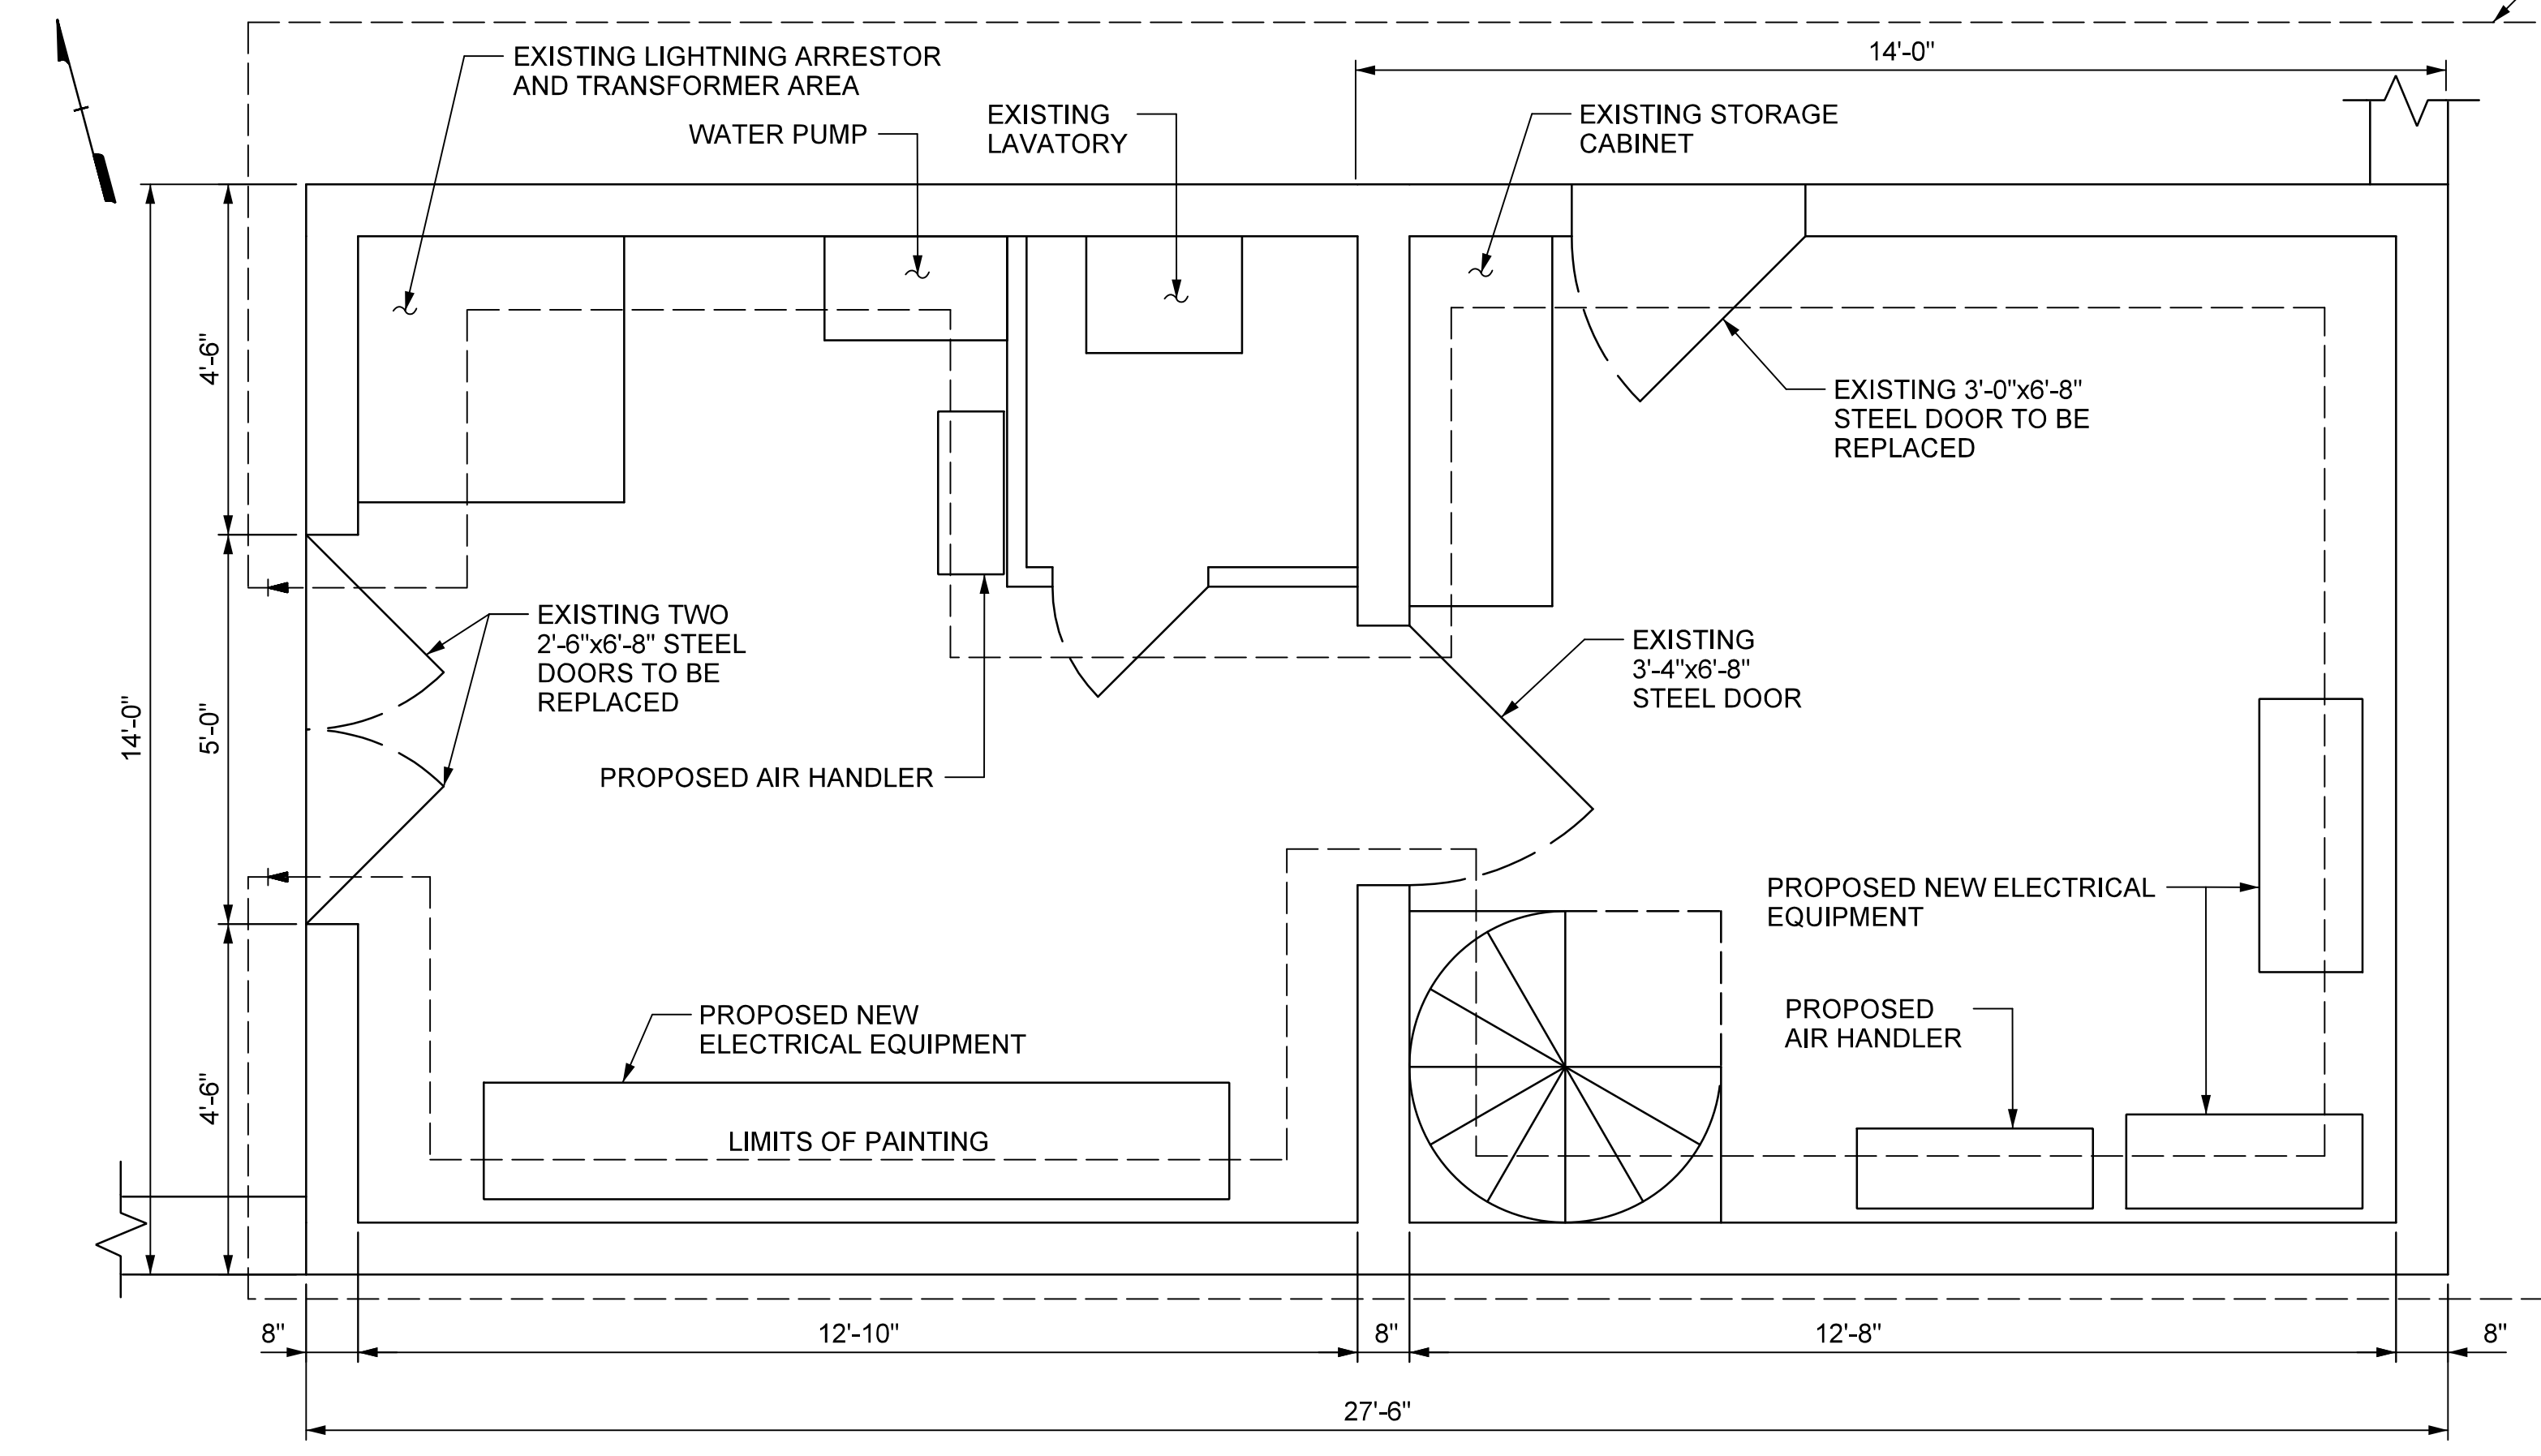

FIRST FLOOR PLAN (SEE NOTE 2)
SCALE: 1/2" = 1'-0"

NOTES

1. THE EXISTING FLOOR TILES IN THE OPERATING ROOM CONTAIN ASBESTOS (5% CHRYSOTILE). THE EXISTING FLOOR TILES AND OTHER FLOORING SHALL BE REMOVED AND DISPOSED OF BY A LICENSED ASBESTOS ABATEMENT CONTRACTOR. THE CONTRACTOR SHALL OBTAIN ALL NECESSARY PERMITS REQUIRED FOR THIS WORK AND SATISFY ALL GOVERNING CODES RELATED TO THIS WORK
2. SEE ELECTRICAL SHEETS E-30, E-31, AND E-42 FOR ELECTRICAL MODIFICATIONS TO THE CONTROL HOUSE.

PROJECT NO. B-5936
TYRRELL COUNTY
BRIDGE NO: 7


STATE OF NORTH CAROLINA
DEPARTMENT OF TRANSPORTATION
RALEIGH

CONTROL HOUSE FLOOR PLAN

ALLIGATOR RIVER SWING SPAN



DocuSigned by:
Scott Reynolds
9/14/2016

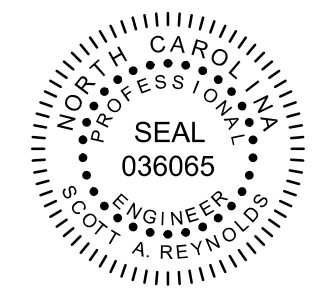

DRAWN BY: _CEM DATE: 8/8/2016
CHECKED BY: _DMM DATE: 8/8/2016
DESIGN ENGINEER OF RECORD: _AR DATE: 8/8/2016

DWG NUMBER
7

TOTAL DWGS
90

DOCUMENT NOT CONSIDERED
FINAL UNLESS ALL
SIGNATURES COMPLETED

REVISIONS						SHEET NO.
NO	BY	DATE	NO	BY	DATE	A-4
1			3			TOTAL SHEETS
2			4			10