


PROJECT REFERENCE NO. B-5548	SHEET NO. EC-4/CONST.4
RW SHEET NO.	
ROADWAY DESIGN ENGINEER	HYDRAULICS ENGINEER

CLEARING AND GRUBBING
EROSION CONTROL FOR
CONSTRUCTION SHEET 4

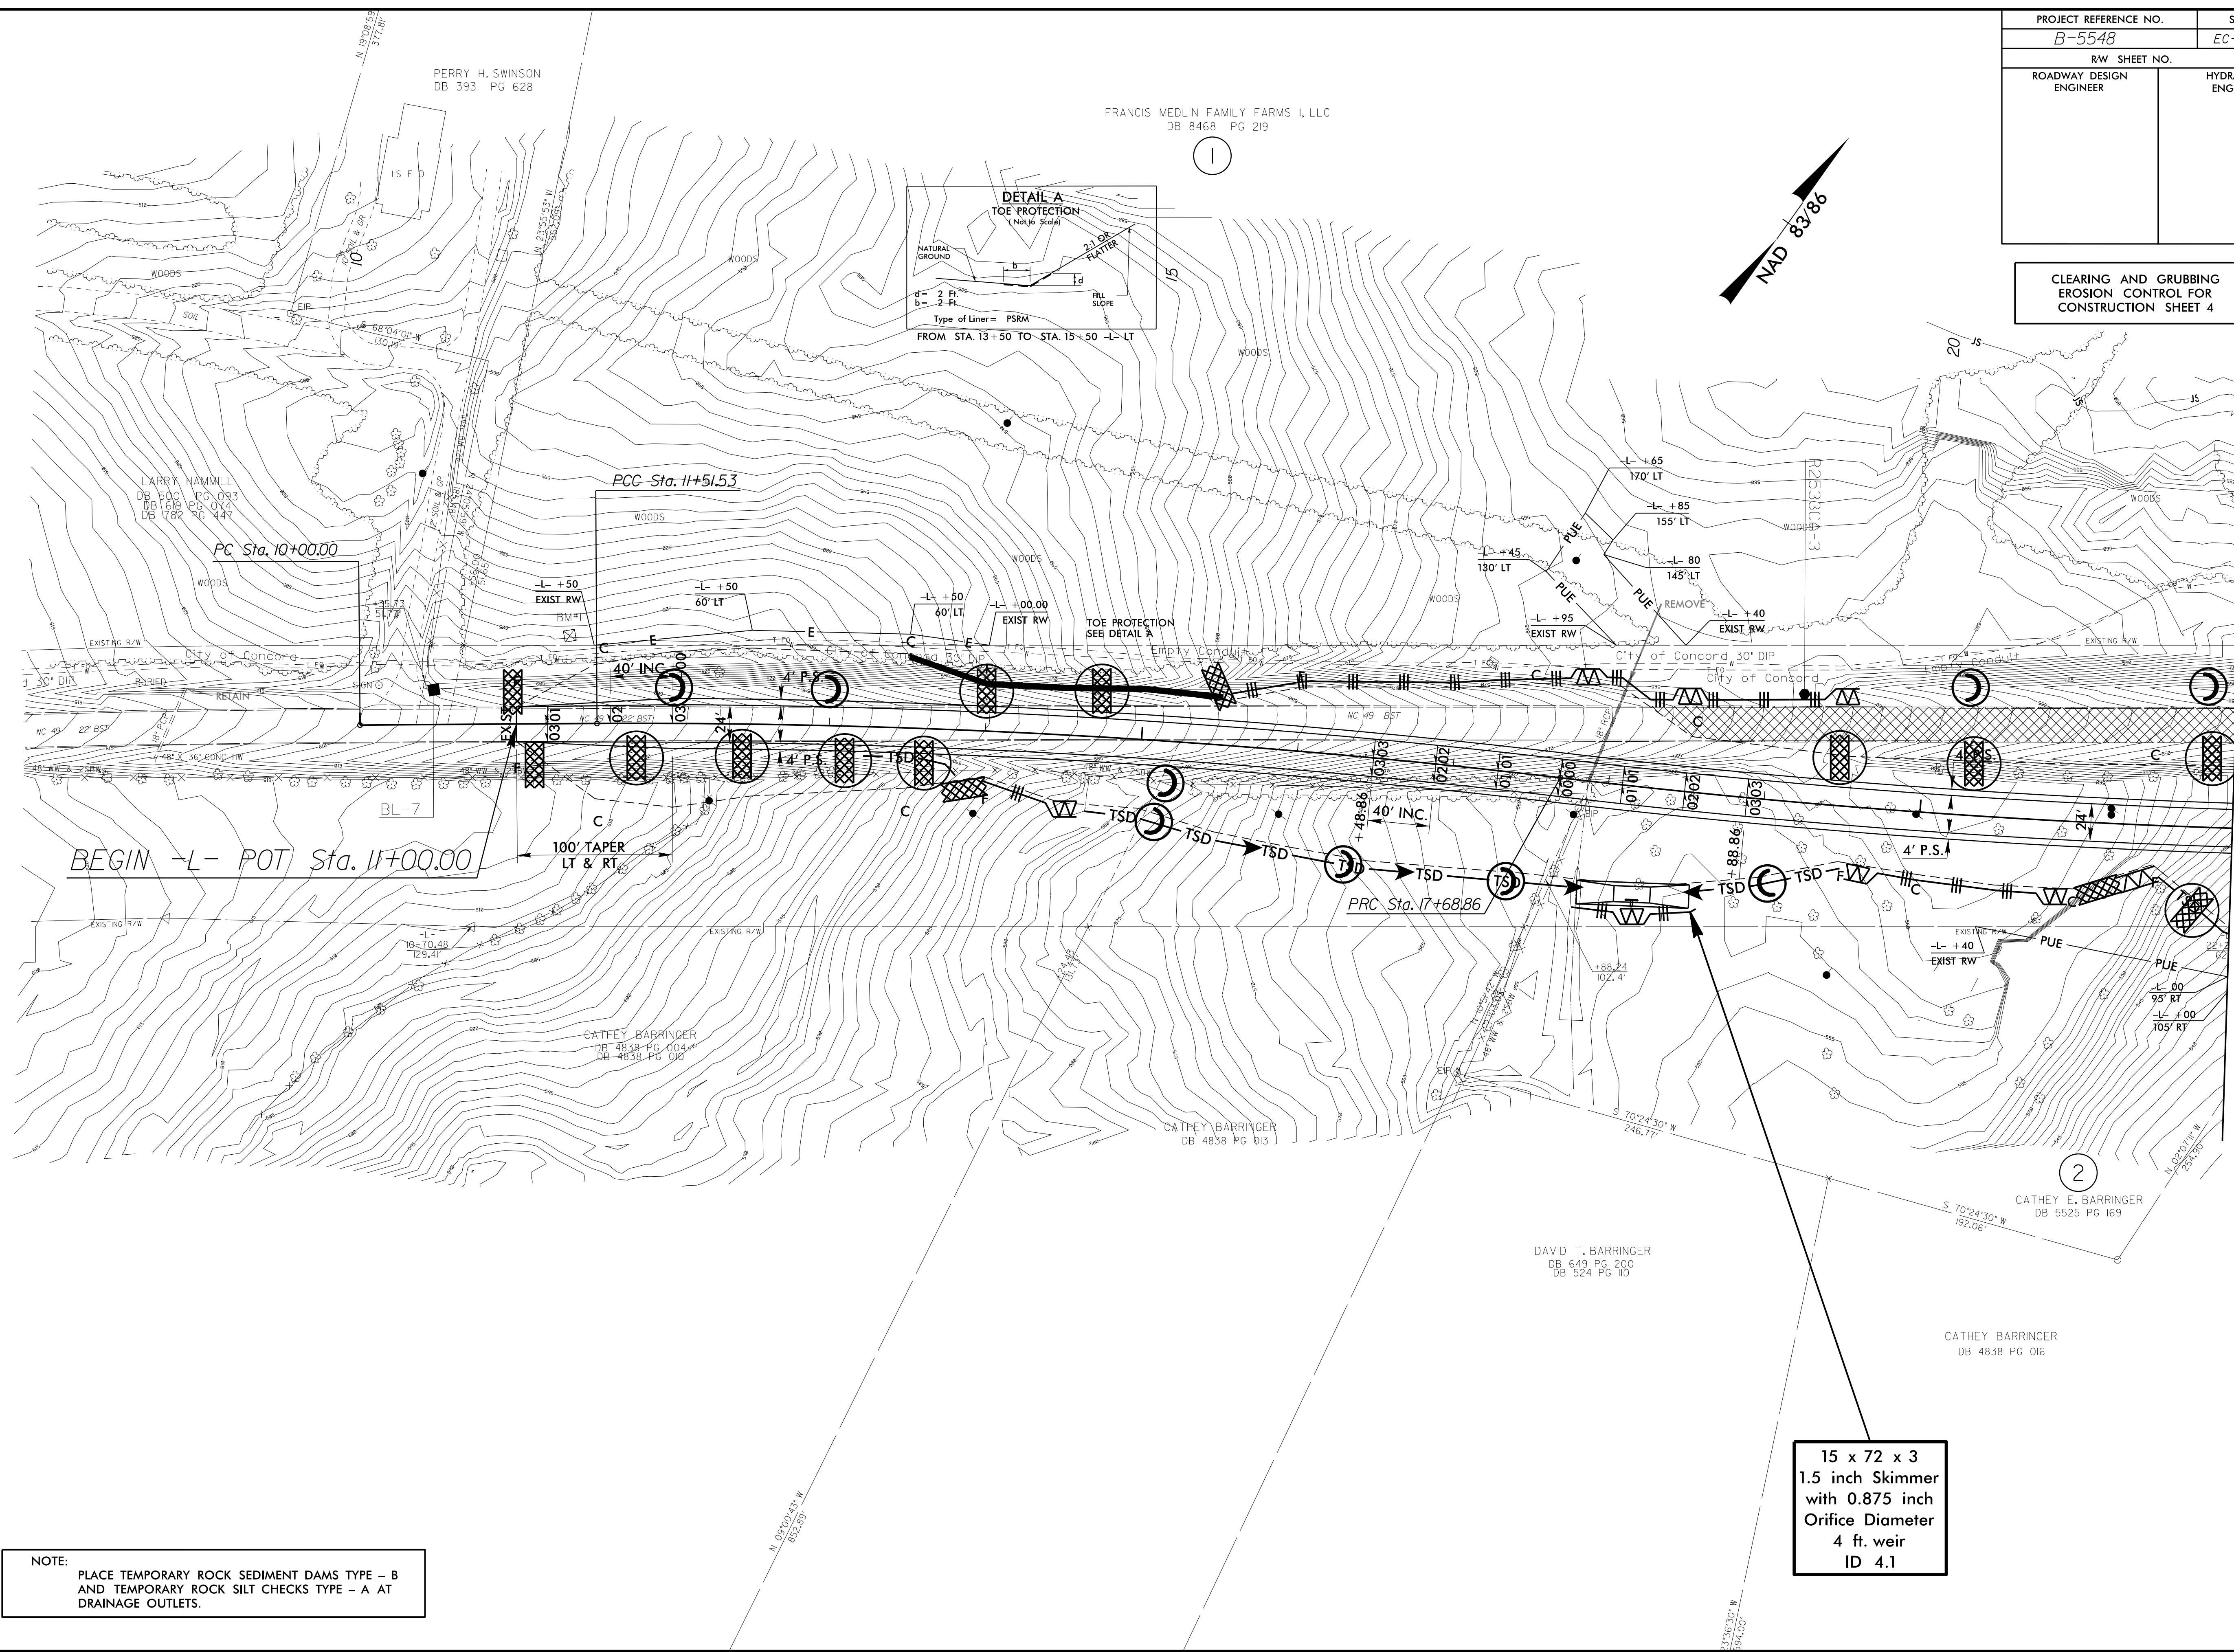

MATCHLINE SEE SHEET 5 -L- STA. 22 + 00.00

NOTE:
PLACE TEMPORARY ROCK SEDIMENT DAMS TYPE - B
AND TEMPORARY ROCK SILT CHECKS TYPE - A AT
DRAINAGE OUTLETS.

15 x 72 x 3
1.5 inch Skimmer
with 0.875 inch
Orifice Diameter
4 ft. weir
ID 4.1

8/17/99

26-SEP-2016 11:00 AM C:\Users\psh-4\Documents\B-5548-EC-psh-4.dgn