



PROJECT REFERENCE NO.	SHEET NO.
R-3826	EC-10/CONST.10
RW SHEET NO.	
ROADSIDE ENVIRONMENTAL PROJECT ENGINEER	
LEVEL III CERTIFIED BY: STACEY H. BAILEY, PE CERTIFICATION NUMBER: 3074 ISSUED: SEPTEMBER 27, 2016	

CLEARING AND GRUBBING
EROSION CONTROL FOR
CONSTRUCTION SHEET 10

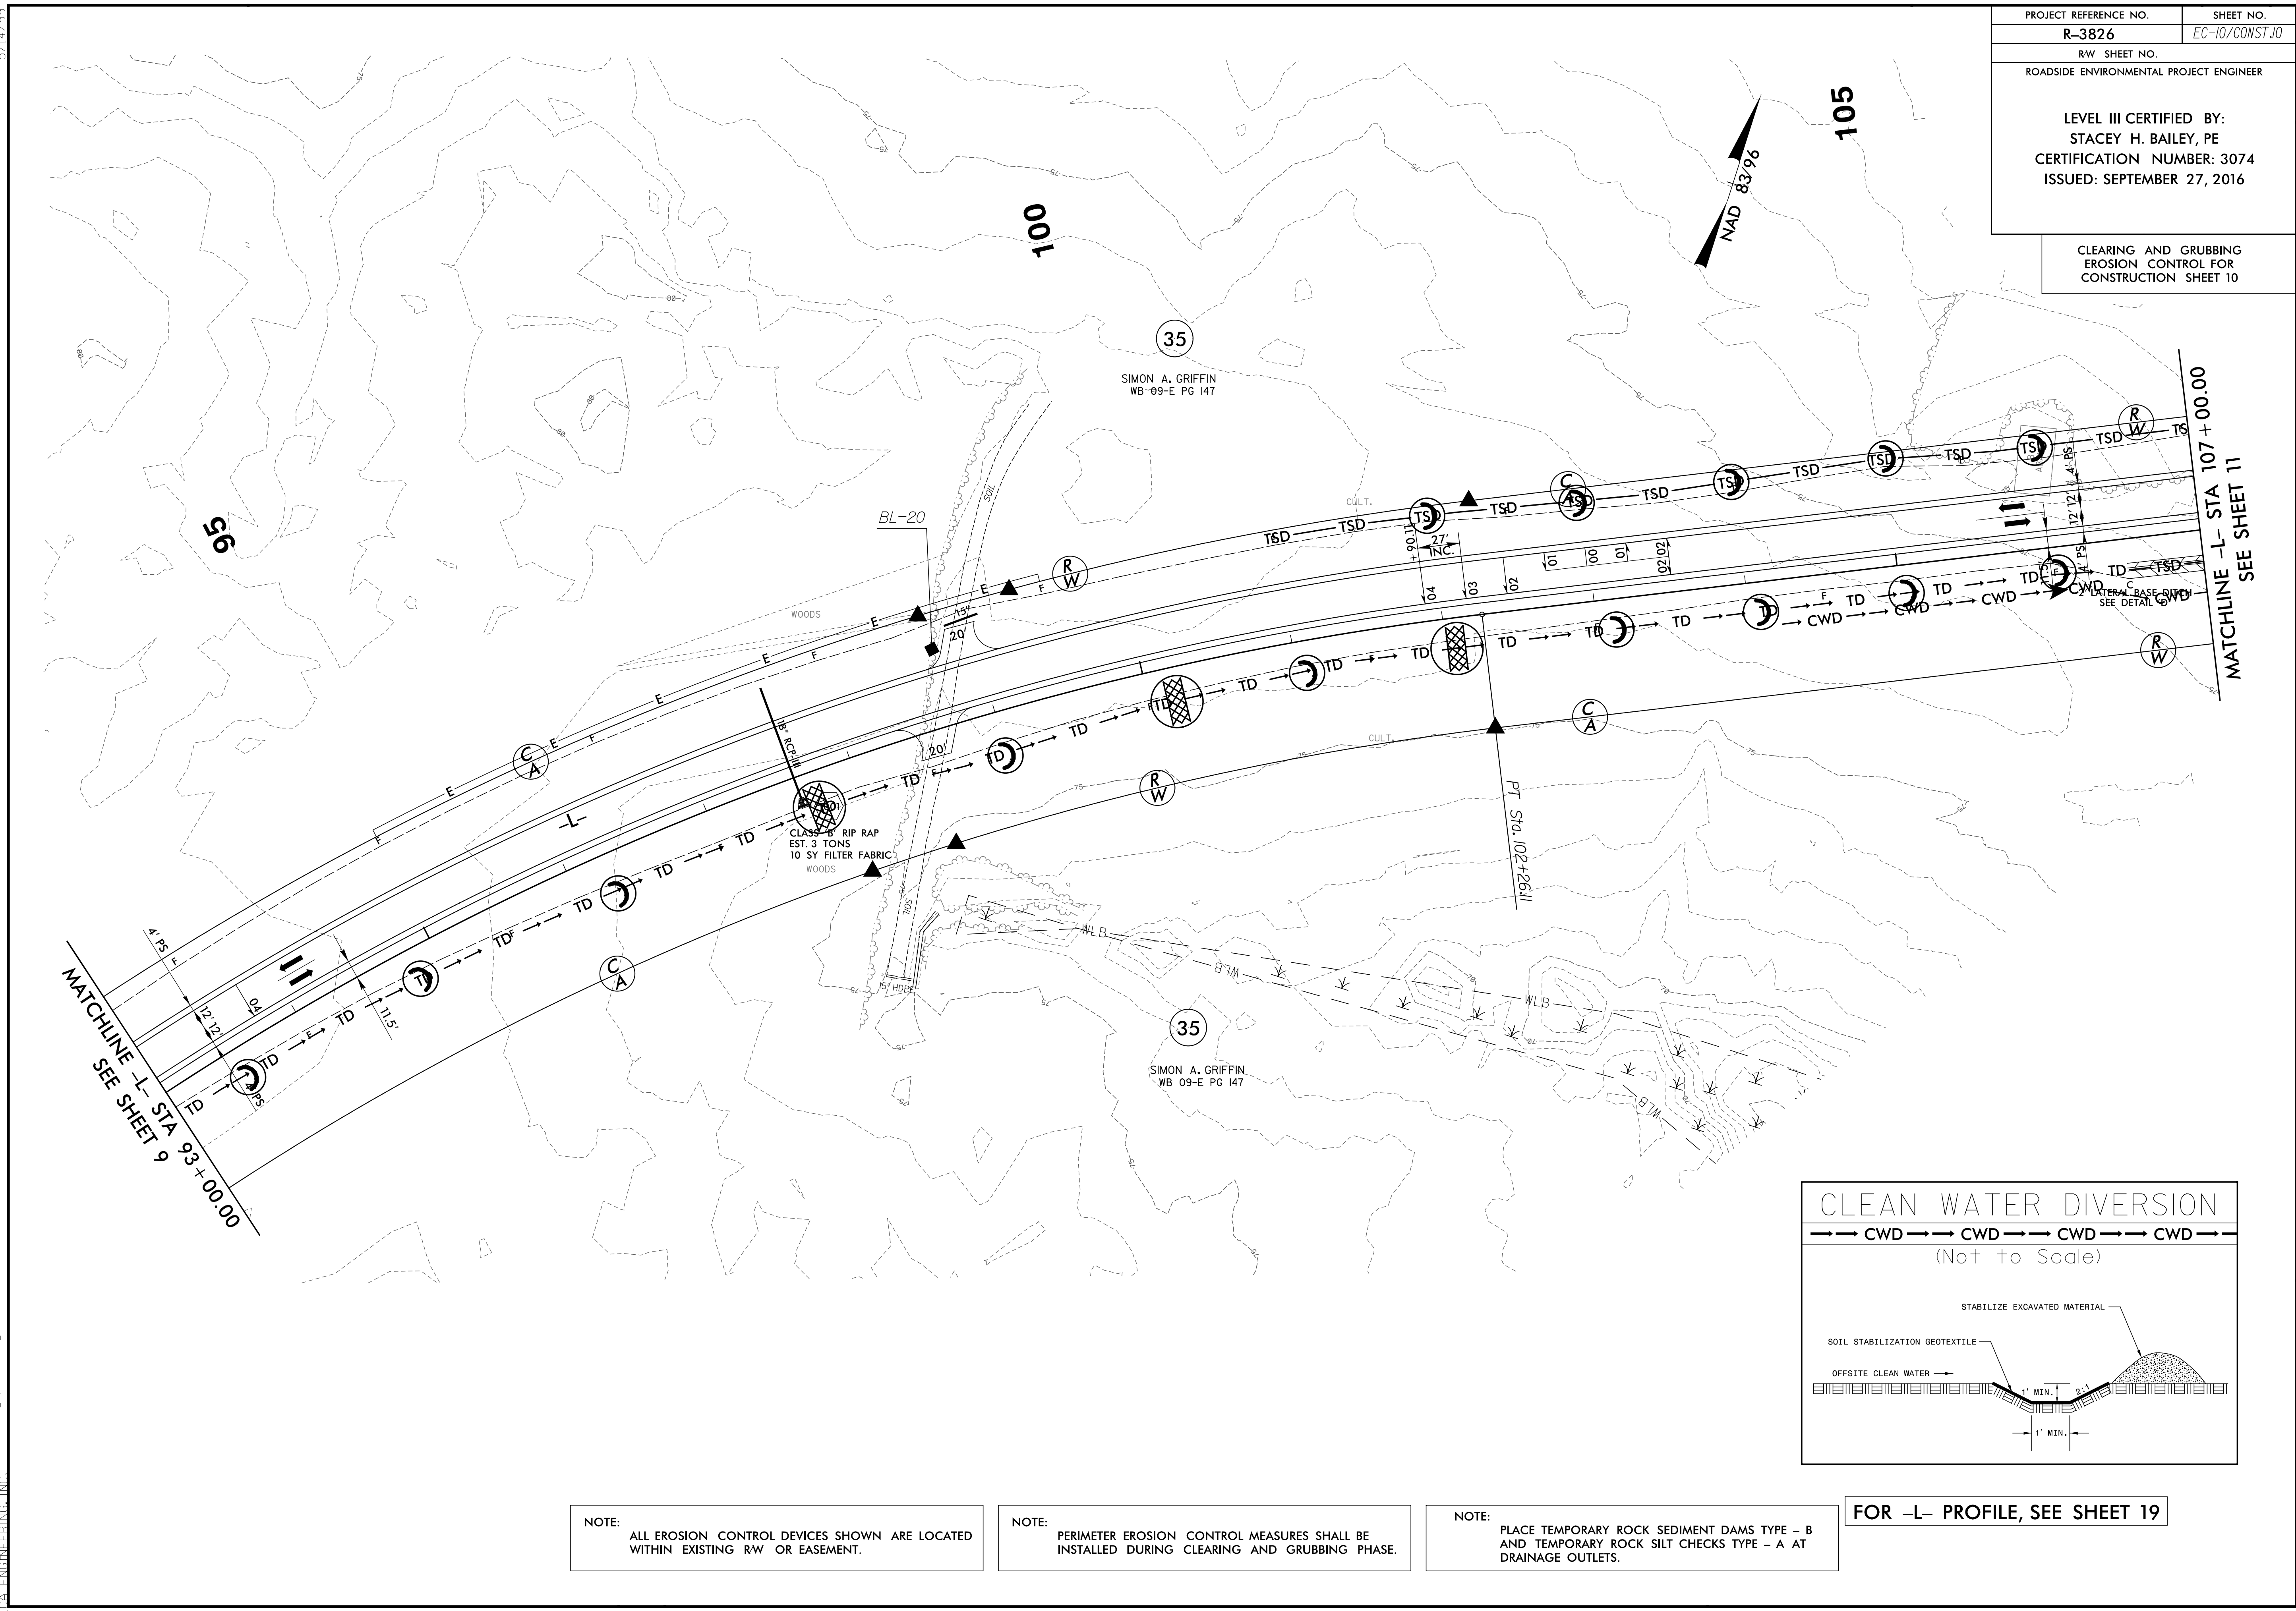

MATCHLINE -L- STA 93+00.00
SEE SHEET 9

MATCHLINE -L- STA 107+00.00
SEE SHEET 11

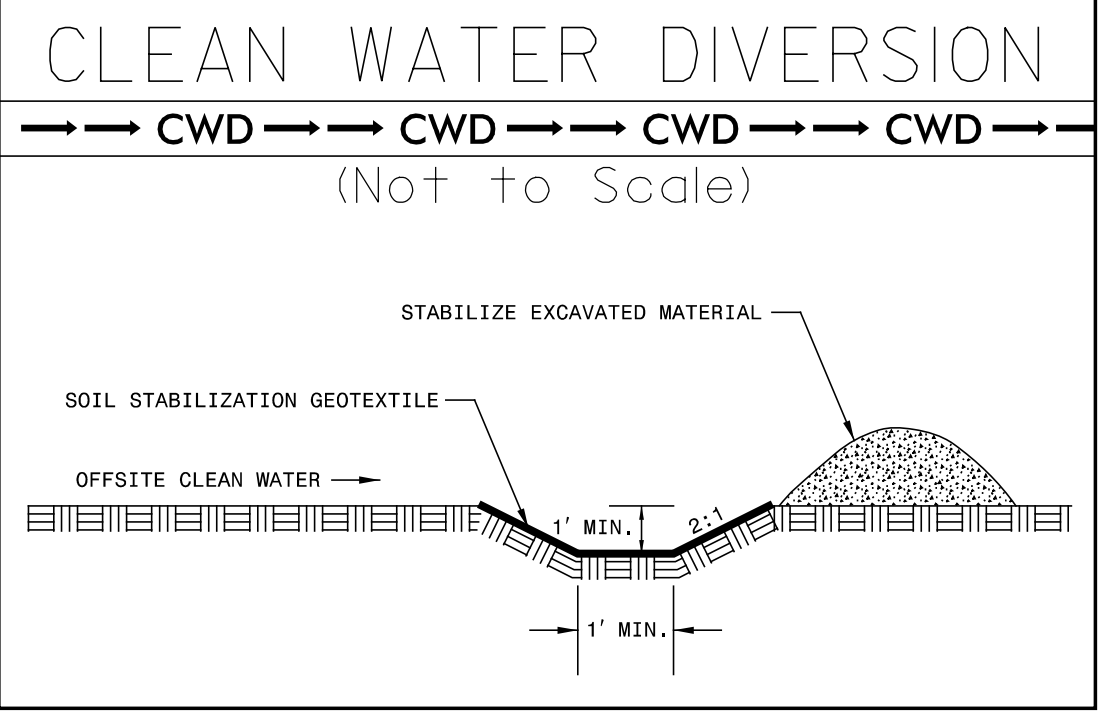

NOTE: ALL EROSION CONTROL DEVICES SHOWN ARE LOCATED WITHIN EXISTING R/W OR EASEMENT.

NOTE: PERIMETER EROSION CONTROL MEASURES SHALL BE INSTALLED DURING CLEARING AND GRUBBING PHASE.

NOTE: PLACE TEMPORARY ROCK SEDIMENT DAMS TYPE - B AND TEMPORARY ROCK SILT CHECKS TYPE - A AT DRAINAGE OUTLETS.

FOR -L- PROFILE, SEE SHEET 19

5/14/99
R-3826 9/26/2016 on_control.c&g.psh_10.dgn
ROADSIDE ENVIRONMENTAL PROJECT ENGINEERING, INC.