
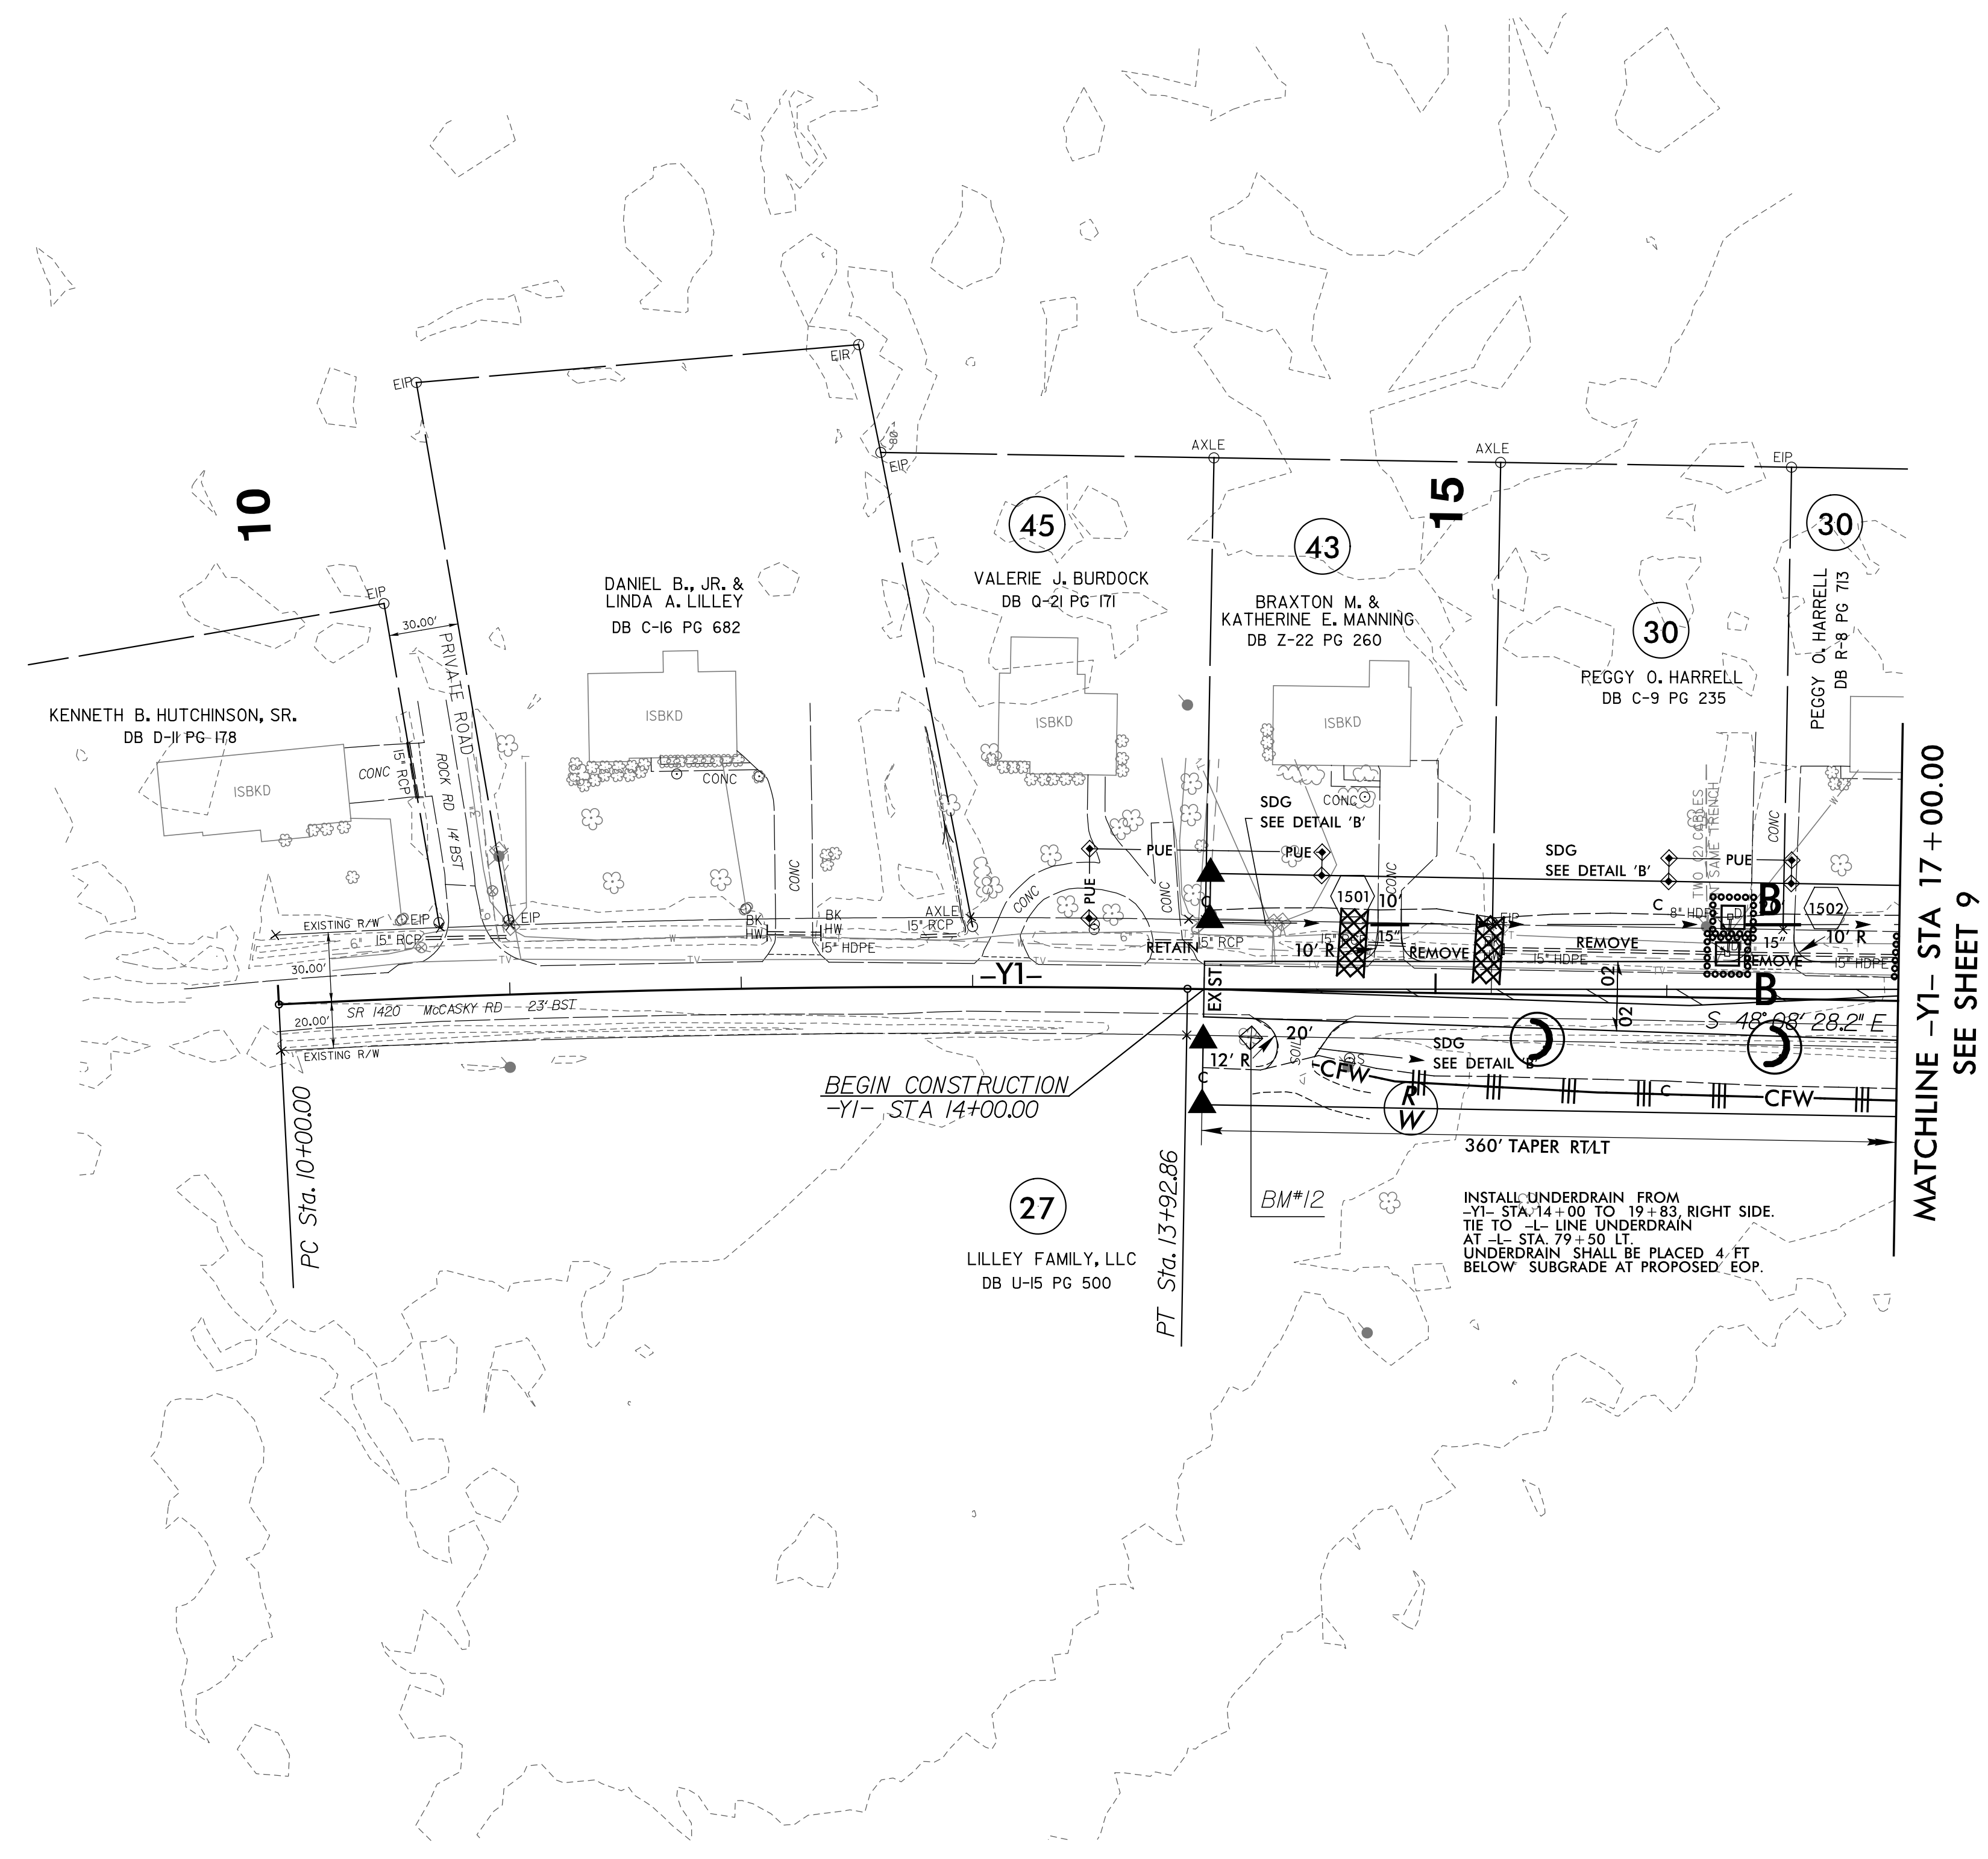


PROJECT REFERENCE NO.	SHEET NO.
R-3826	EC-15/CONST.15
RW SHEET NO.	
ROADSIDE ENVIRONMENTAL PROJECT ENGINEER	
LEVEL III CERTIFIED BY: STACEY H. BAILEY, PE CERTIFICATION NUMBER: 3074 ISSUED: SEPTEMBER 27, 2016	

CLEARING AND GRUBBING
EROSION CONTROL FOR
CONSTRUCTION SHEET 15

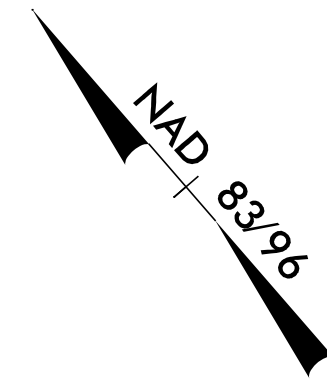

NOTE:
ALL EROSION CONTROL DEVICES SHOWN ARE LOCATED WITHIN EXISTING RW OR EASEMENT.

NOTE:
PERIMETER EROSION CONTROL MEASURES SHALL BE INSTALLED DURING CLEARING AND GRUBBING PHASE.

NOTE:
PLACE TEMPORARY ROCK SEDIMENT DAMS TYPE - B AND TEMPORARY ROCK SILT CHECKS TYPE - A AT DRAINAGE OUTLETS.

FOR -Y1- PROFILE, SEE SHEET 21

5/14/99
9/26/2016 on control.c&g.psh.15.dgn
R-3826
PA ENGINEERING, INC.