
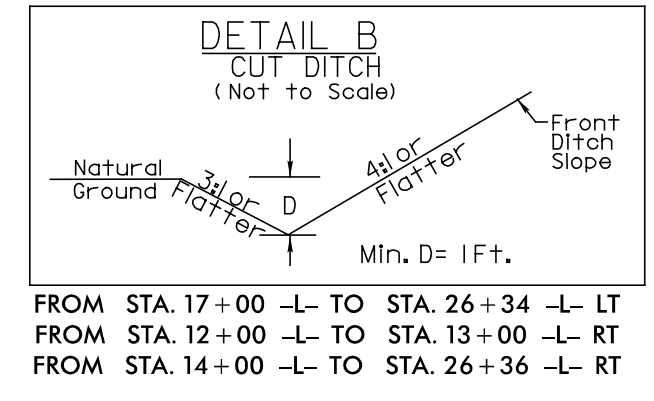


PROJECT REFERENCE NO.	SHEET NO.
R-3826	EC-16/CONST.4
RW SHEET NO.	
ROADSIDE ENVIRONMENTAL PROJECT ENGINEER	
LEVEL III CERTIFIED BY: STACEY H. BAILEY, PE CERTIFICATION NUMBER: 3074 ISSUED: SEPTEMBER 27, 2016	

FINAL EROSION CONTROL FOR  
CONSTRUCTION SHEET 4

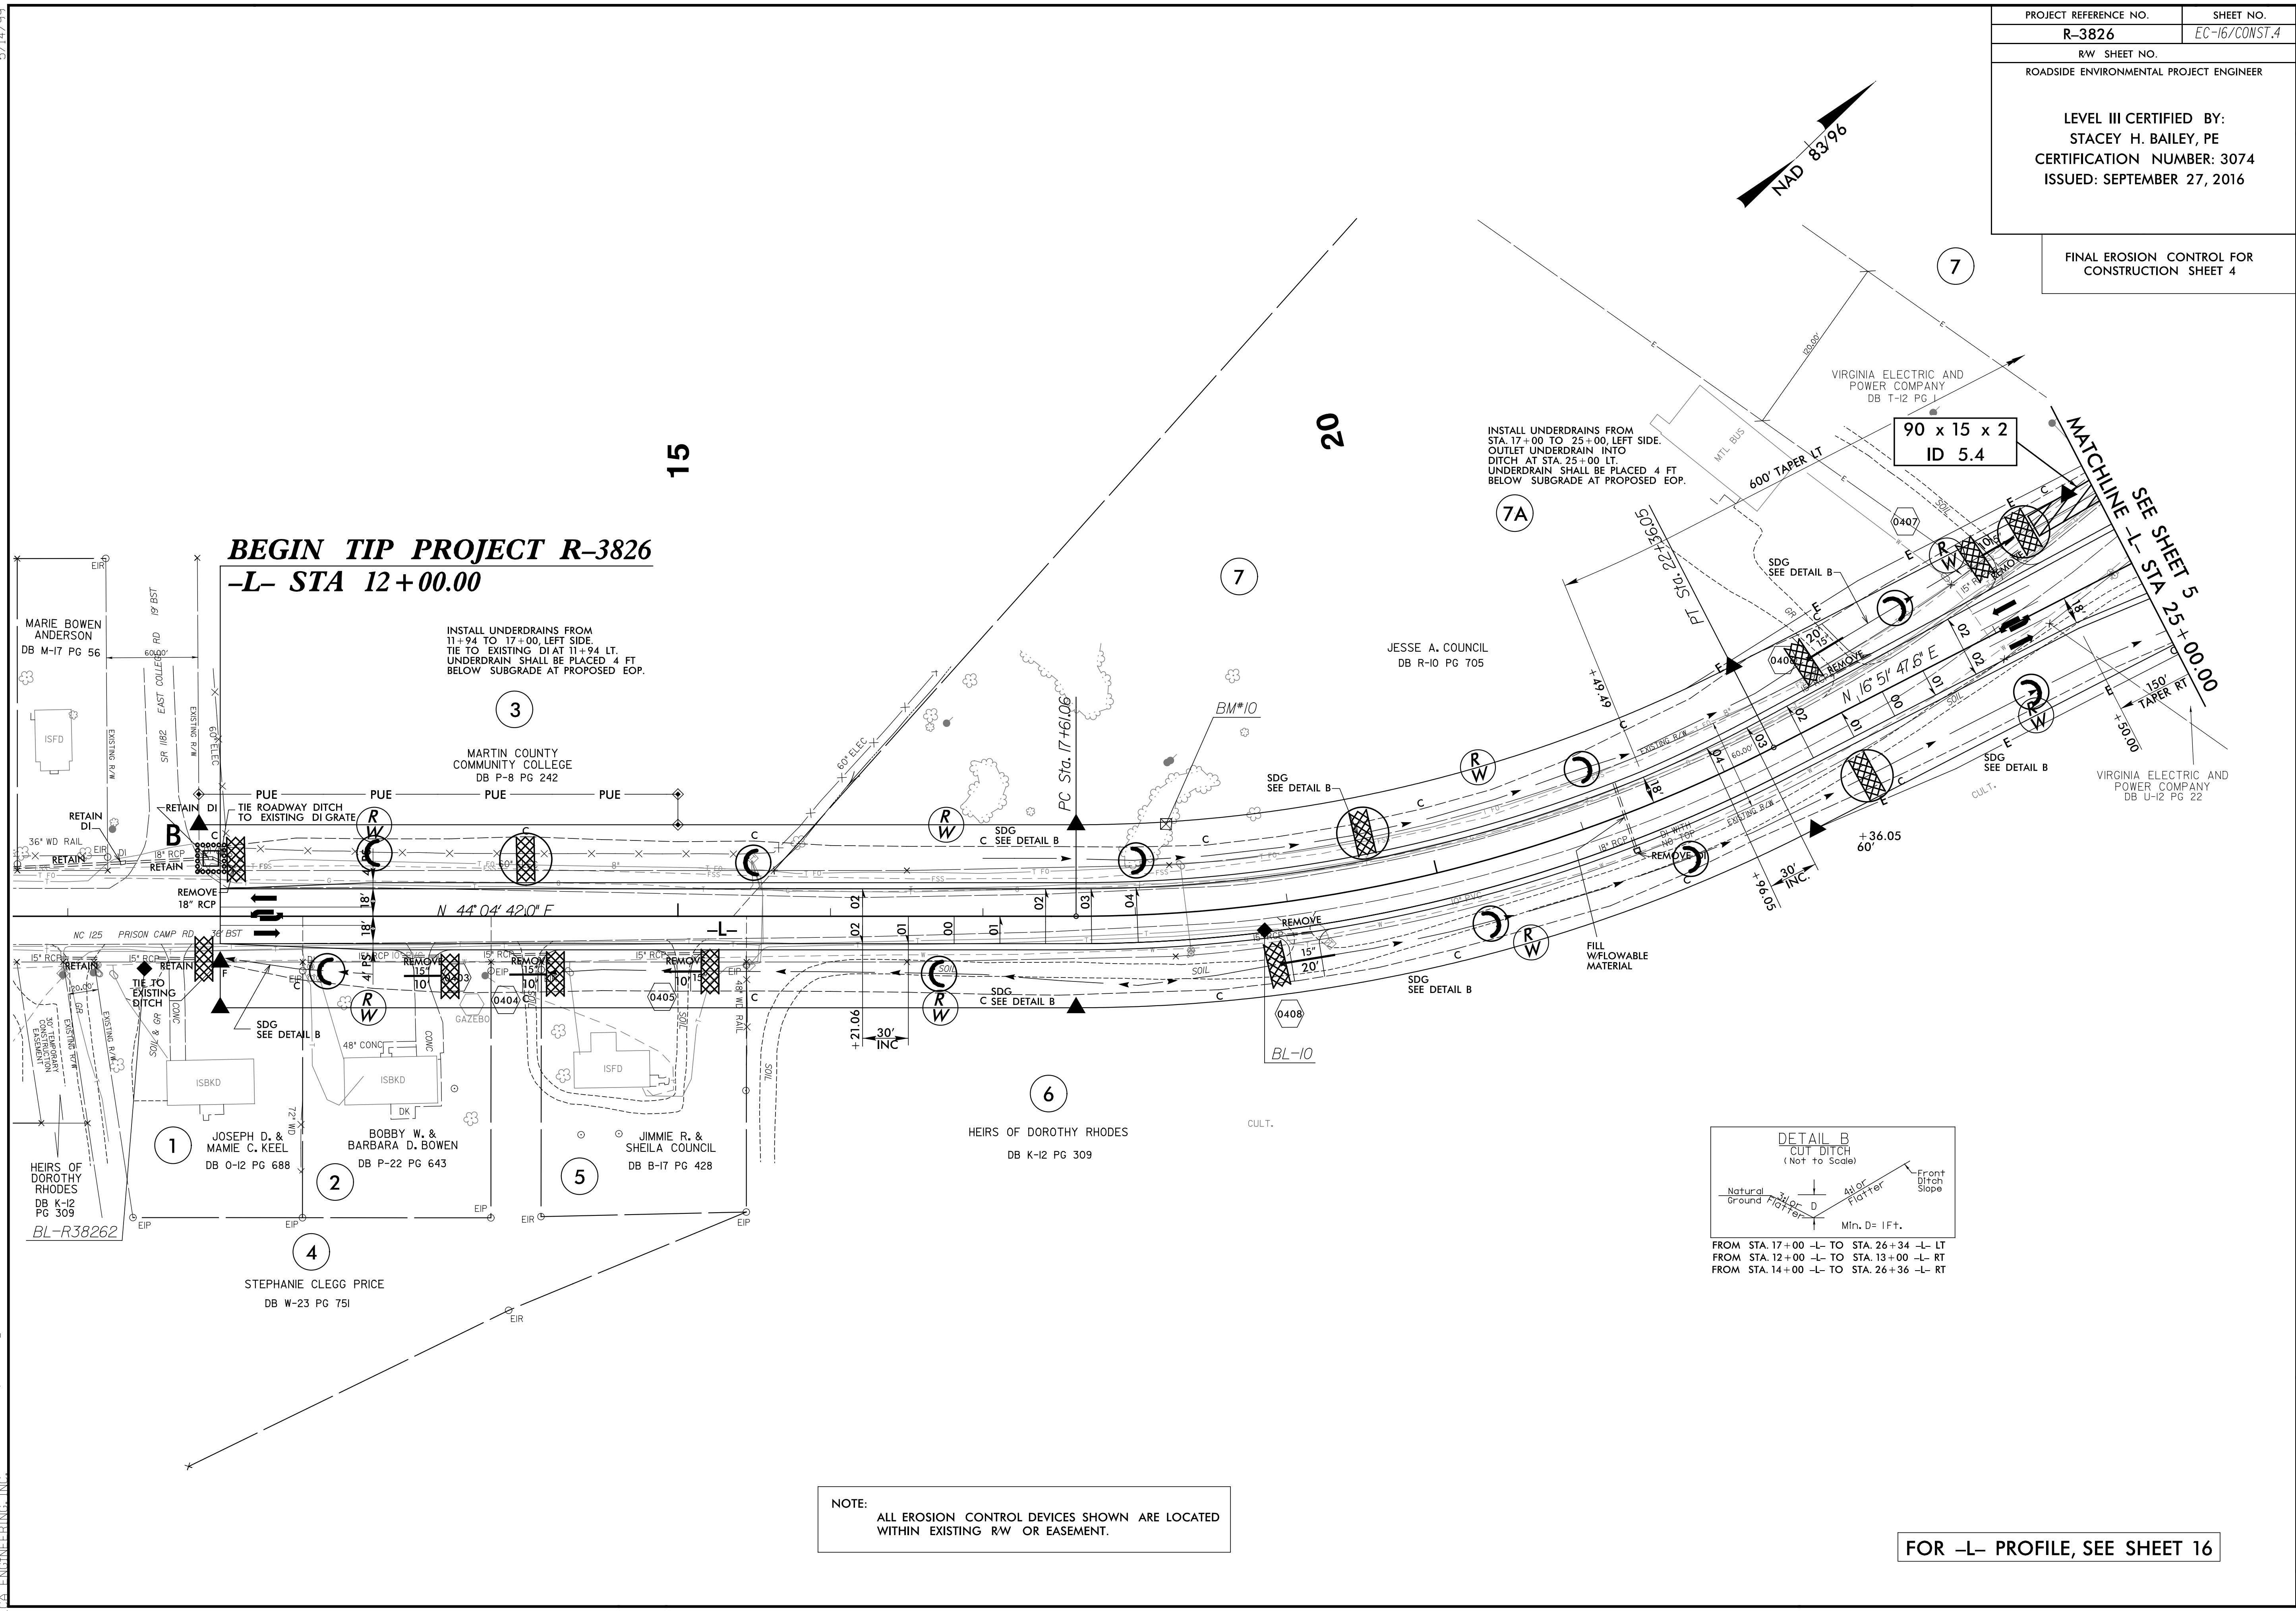

FOR -L- PROFILE, SEE SHEET 16

5/14/99  
R-3826 9/26/2016 final\_erosion\_control\_final\_psh\_4.dgn  
ROADSIDE ENVIRONMENTAL PROJECT ENGINEER