


5/14/99

PROJECT REFERENCE NO.	SHEET NO.
R-3826	EC-17/CONST.5
RW SHEET NO.	
ROADSIDE ENVIRONMENTAL PROJECT ENGINEER	
LEVEL III CERTIFIED BY: STACEY H. BAILEY, PE CERTIFICATION NUMBER: 3074 ISSUED: SEPTEMBER 27, 2016	

FINAL EROSION CONTROL FOR CONSTRUCTION SHEET 5

NAD 83/96

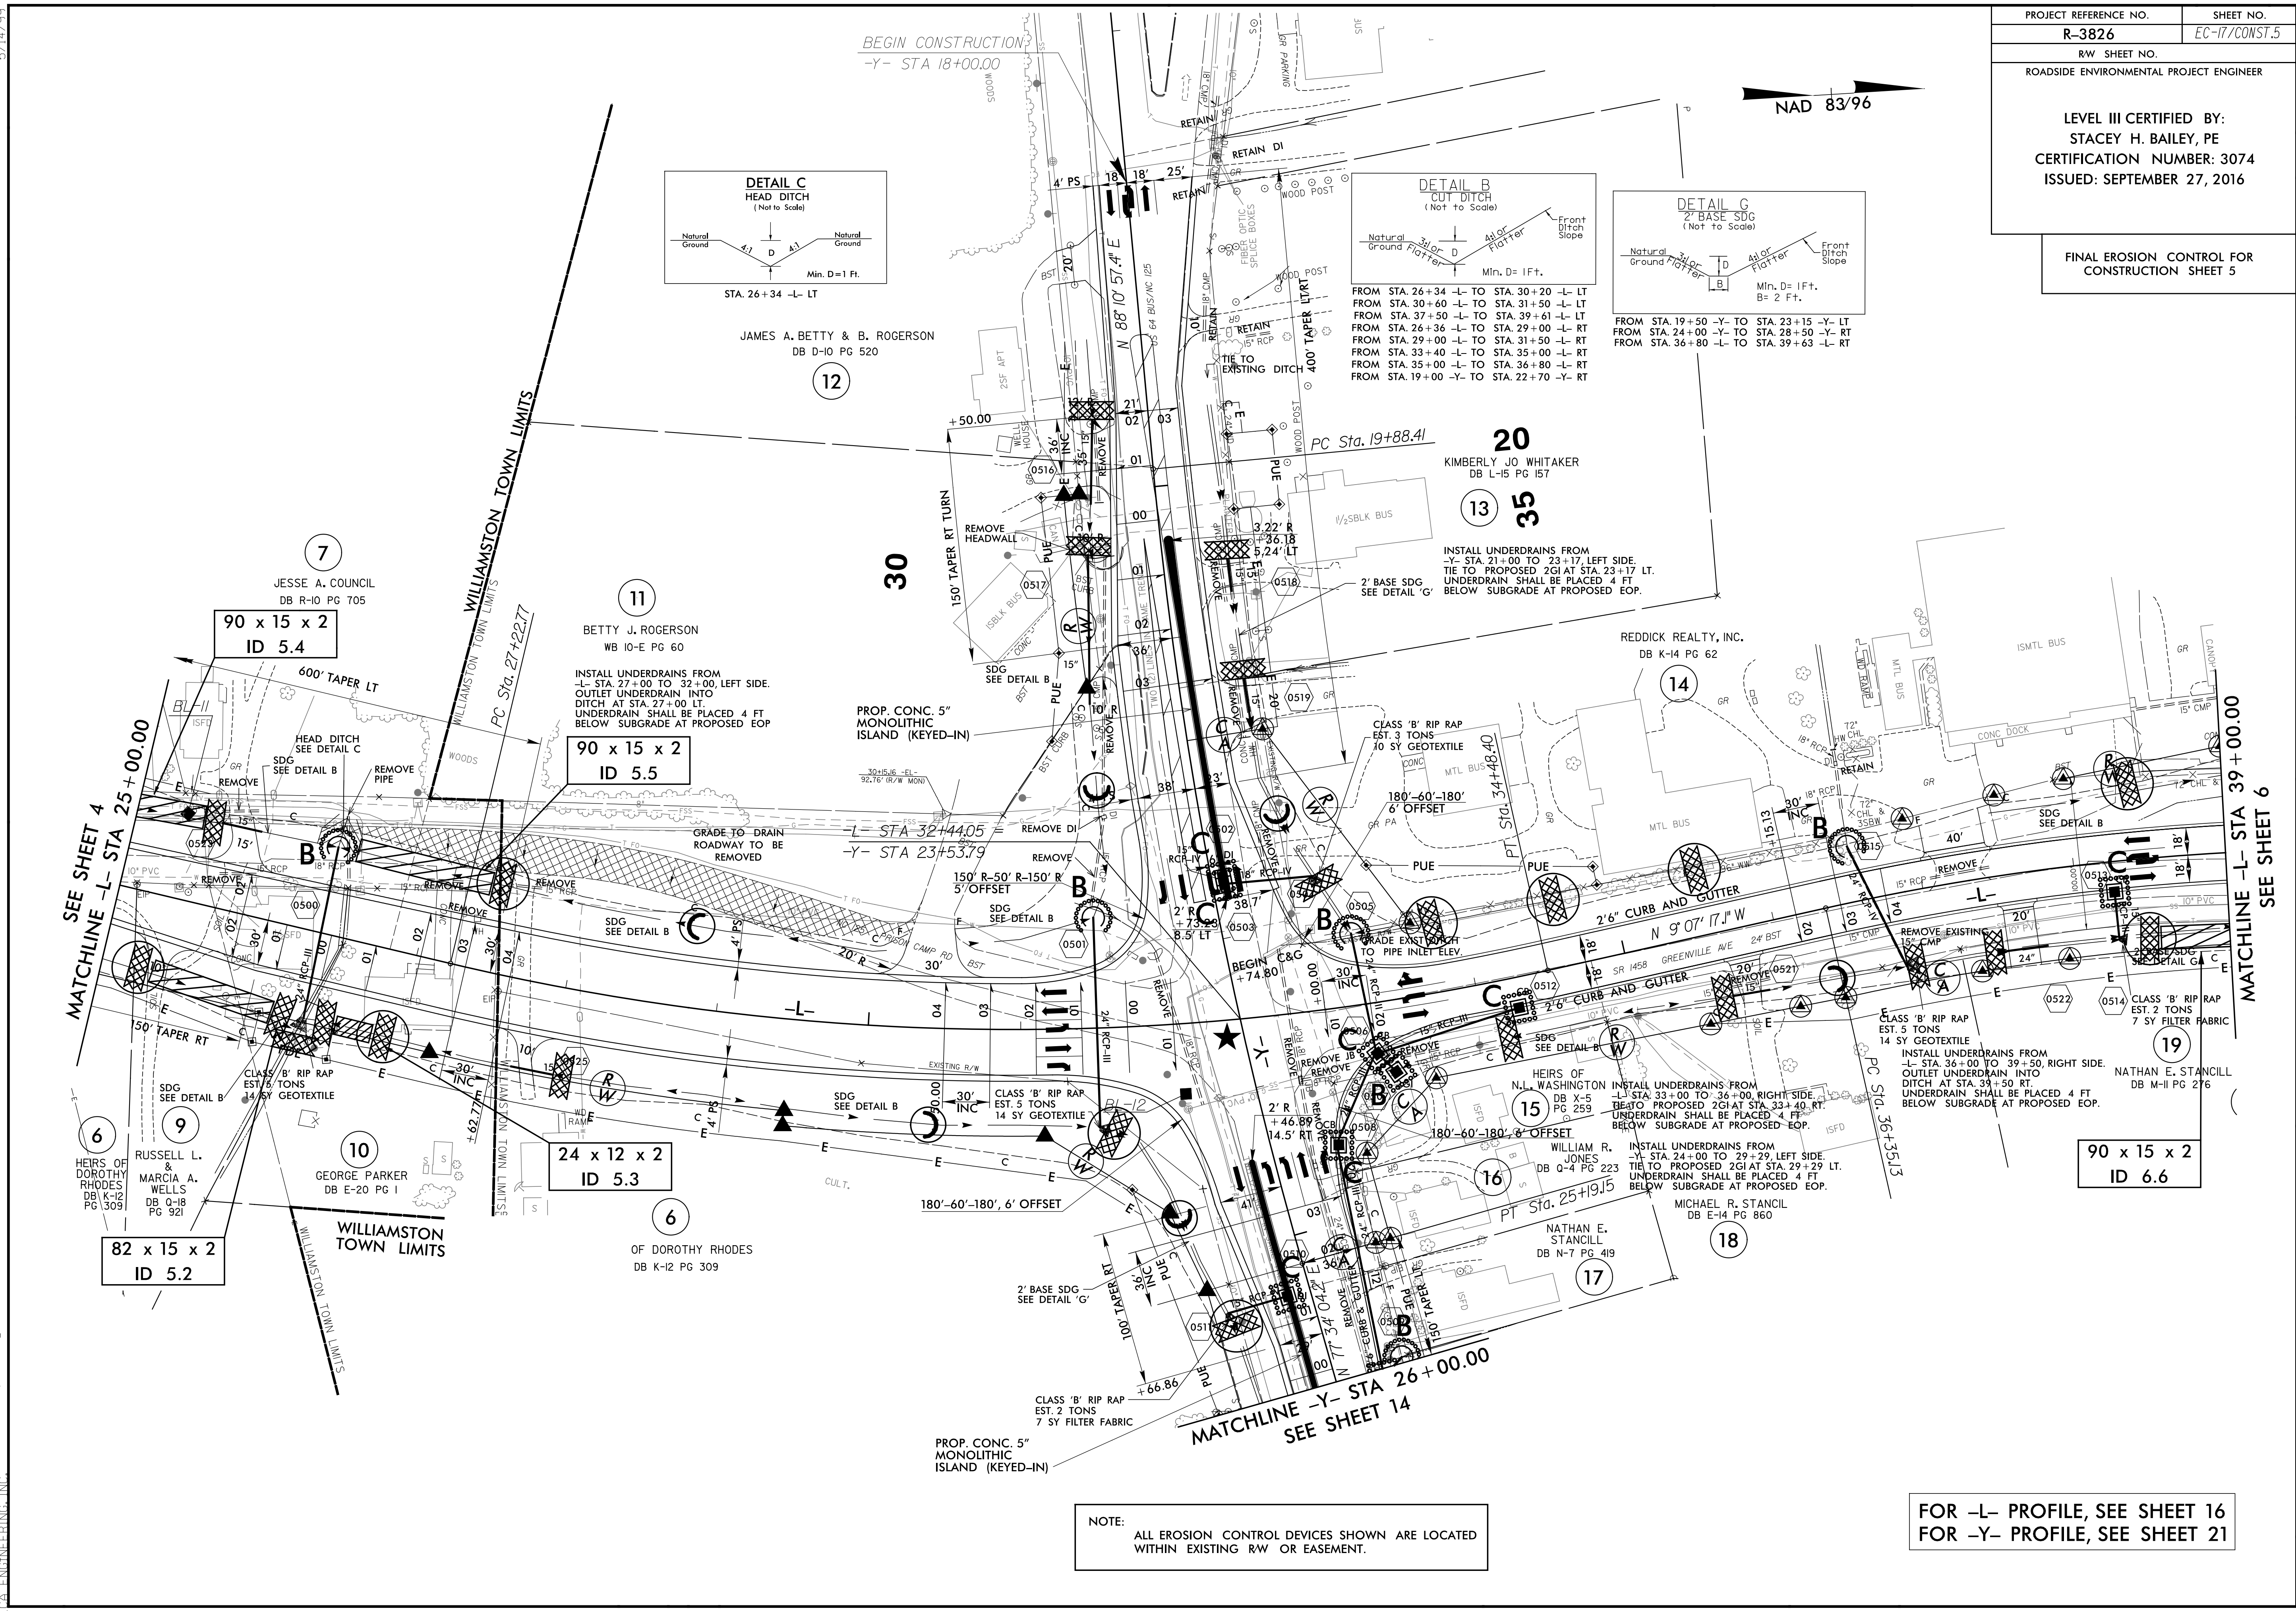

NOTE:
ALL EROSION CONTROL DEVICES SHOWN ARE LOCATED WITHIN EXISTING RW OR EASEMENT.

FOR -L- PROFILE, SEE SHEET 16
FOR -Y- PROFILE, SEE SHEET 21

R3826 5/26/2016 1:26:00 pm control_final_psh_5.dgn