


UTILITY PLAN SHEET UC-7 CORRESPONDS TO ROADWAY PLAN SHEET 9

HINDE ENGINEERING
 License No. C-2639
 401 Harrison Oaks Blvd., Suite 145 Cary, NC 27513

DOCUMENT NOT CONSIDERED FINAL UNLESS ALL SIGNATURES COMPLETED

| | | | |
|--|--------|---------------------------------|------|
| PROJECT REFERENCE NO. | R-3826 | SHEET NO. | UC-7 |
| DESIGNED BY: | CDB | | |
| DRAWN BY: | JNA | | |
| CHECKED BY: | CLS | | |
| APPROVED BY: | CLS | | |
| REVISED: | | | |
| NORTH CAROLINA DEPARTMENT OF TRANSPORTATION | | UTILITY CONSTRUCTION PLANS ONLY | |
| UTILITIES ENGINEERING SEC. PHONE: (919) 707-6690 FAX: (919) 250-4151 | | 11/21/16 | |

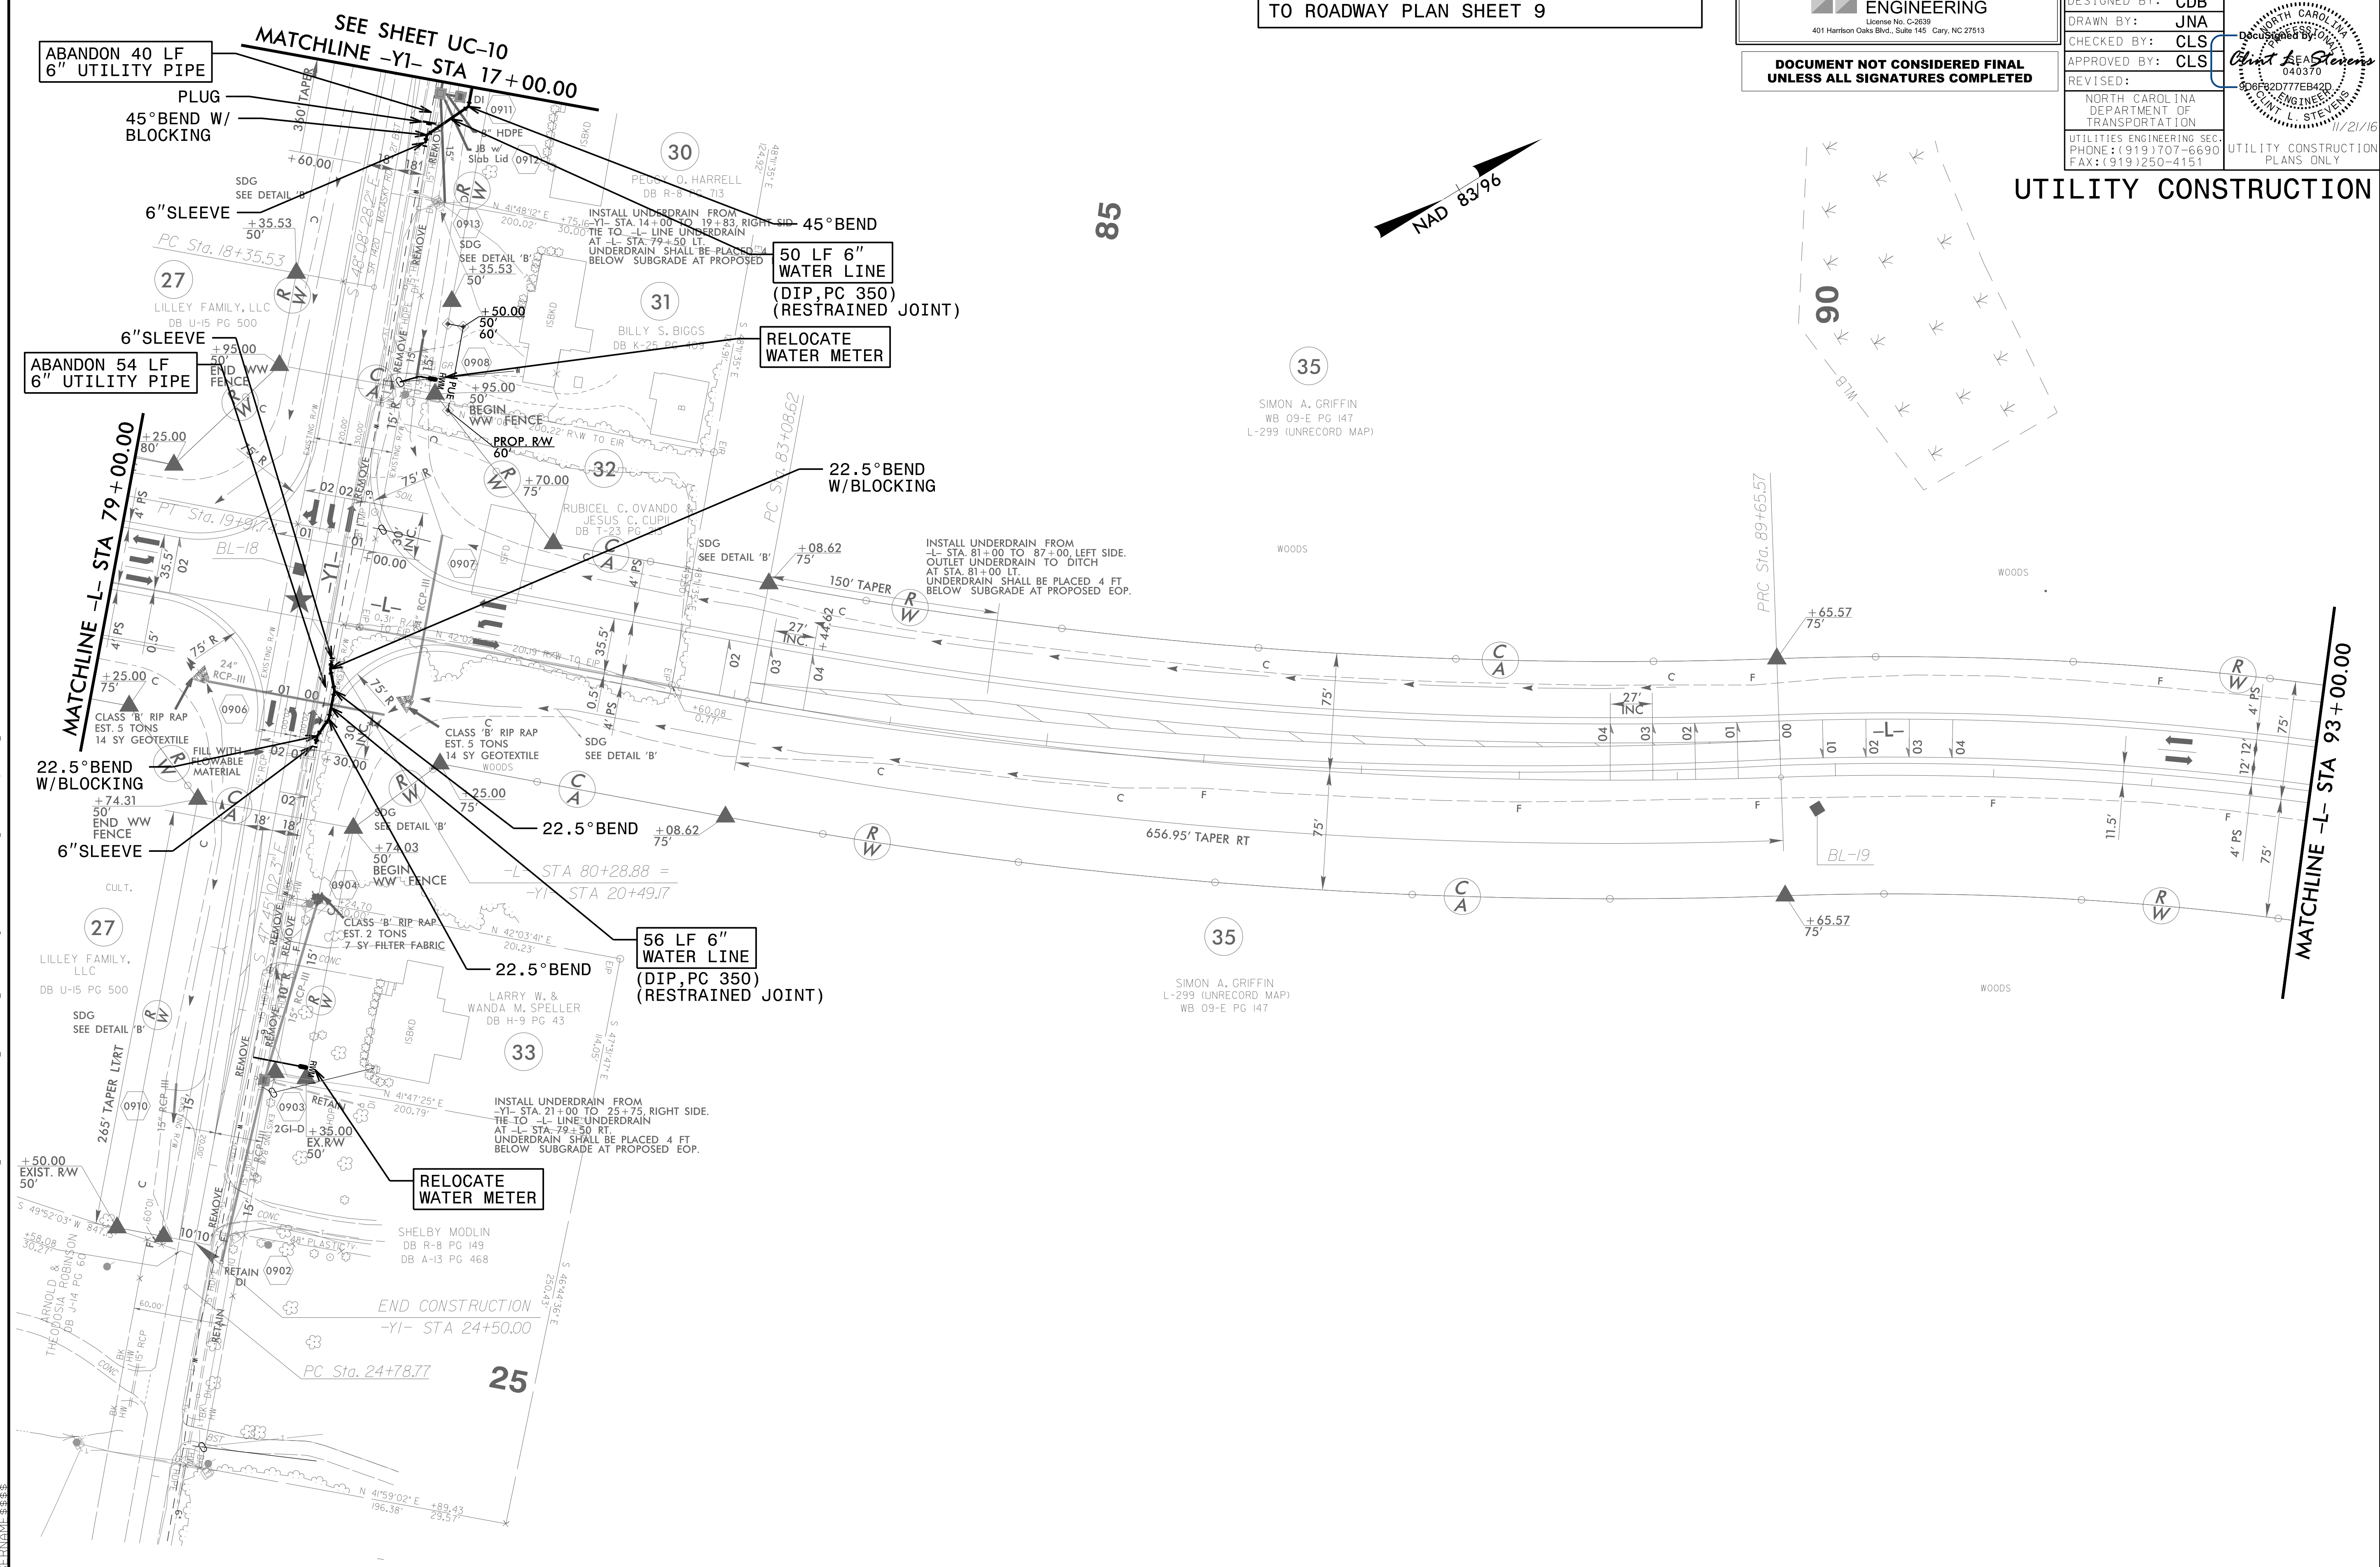

2: NOV-2016 14:37
 C:\PROJECTS\2016\A2016400\00_NCDOT_R-3826\Design\Utilities\Engineering\UC-Proj\R3826-ut-rdy_9_UC07_psh.dgn