



PROJECT REFERENCE NO.	SHEET NO.
R-5023B	EC-4/CONST.4
RW SHEET NO.	
ROADWAY DESIGN ENGINEER	HYDRAULICS ENGINEER
HNTB	
HNTB NORTH CAROLINA, P.C. 343 E. SIX FORKS ROAD, SUITE 200 RALEIGH, NORTH CAROLINA 27609 NC LICENSE NO. C-1554	

CLEARING AND GRUBBING
EROSION CONTROL FOR
CONSTRUCTION SHEET 4

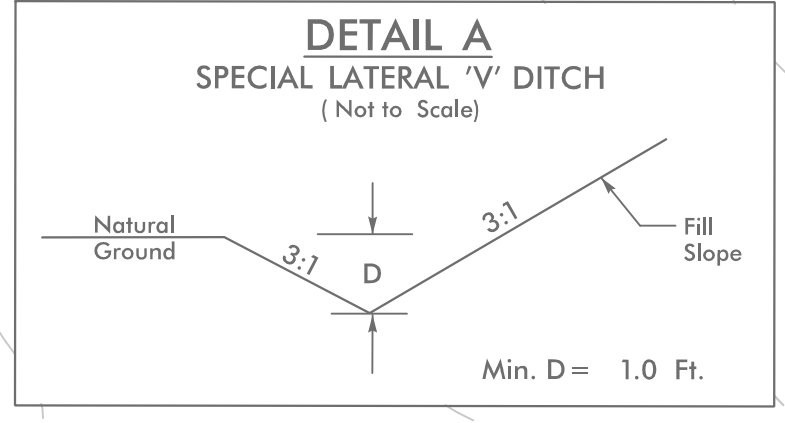


FROM -L- STA. 11+50 TO STA. 13+25 LT
FROM -L- STA. 14+95 TO STA. 17+00 LT

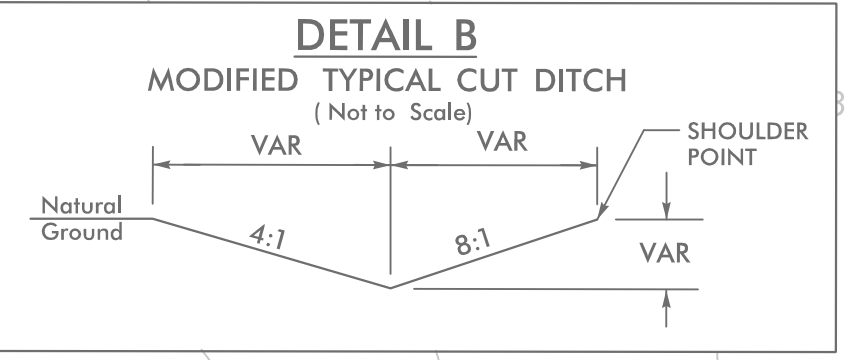

FROM -L- STA. 13+70 TO STA. 14+50 LT
FROM -L- STA. 17+45 TO STA. 18+00 LT

-L- STA. 12+00 TO 13+25 LT
TIE-IN BACK SLOPE OF PROP.
DITCH INSIDE EXIST. RIGHT-OF-WAY.
(2.5:1 MAX BACK SLOPE)

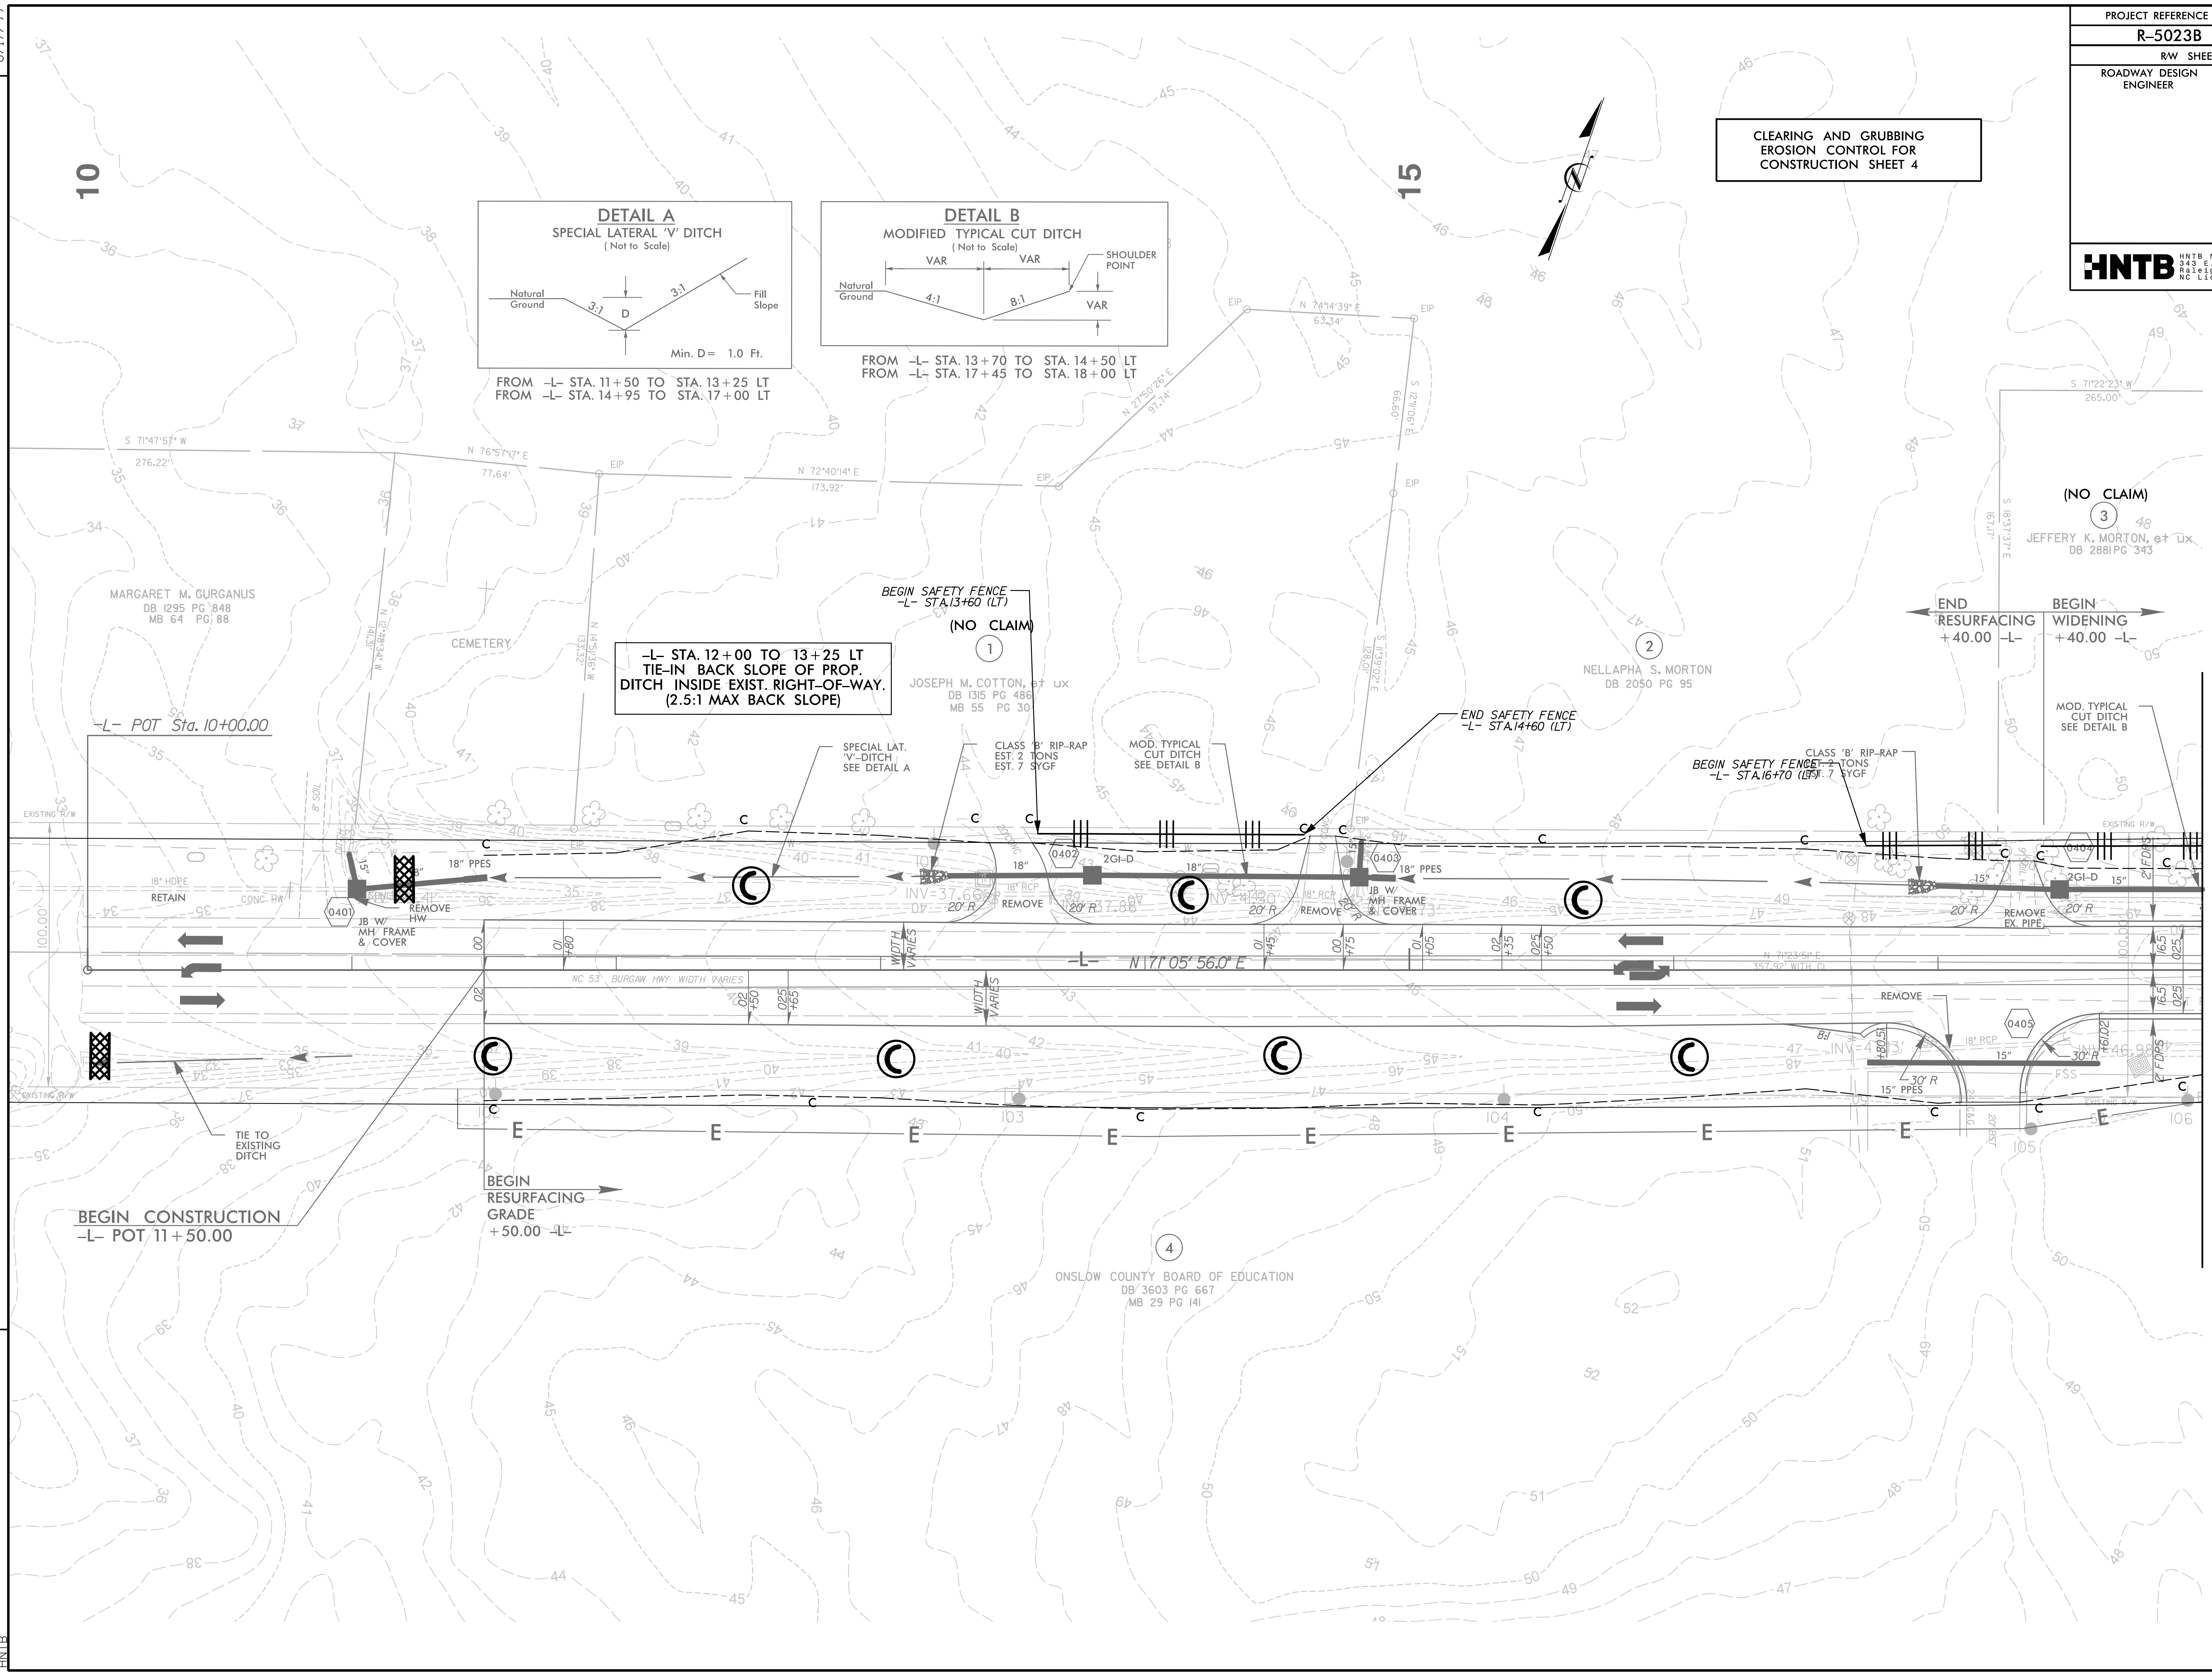

REVISIONS

MATCHLINE PLAN SHEET 5
-L- STA. 18+00.00

4:05 PM
R-5023B.ecg.psh_4.dgn
HNTB